


**Roof Plan Existing**



**Roof Plan Proposed**

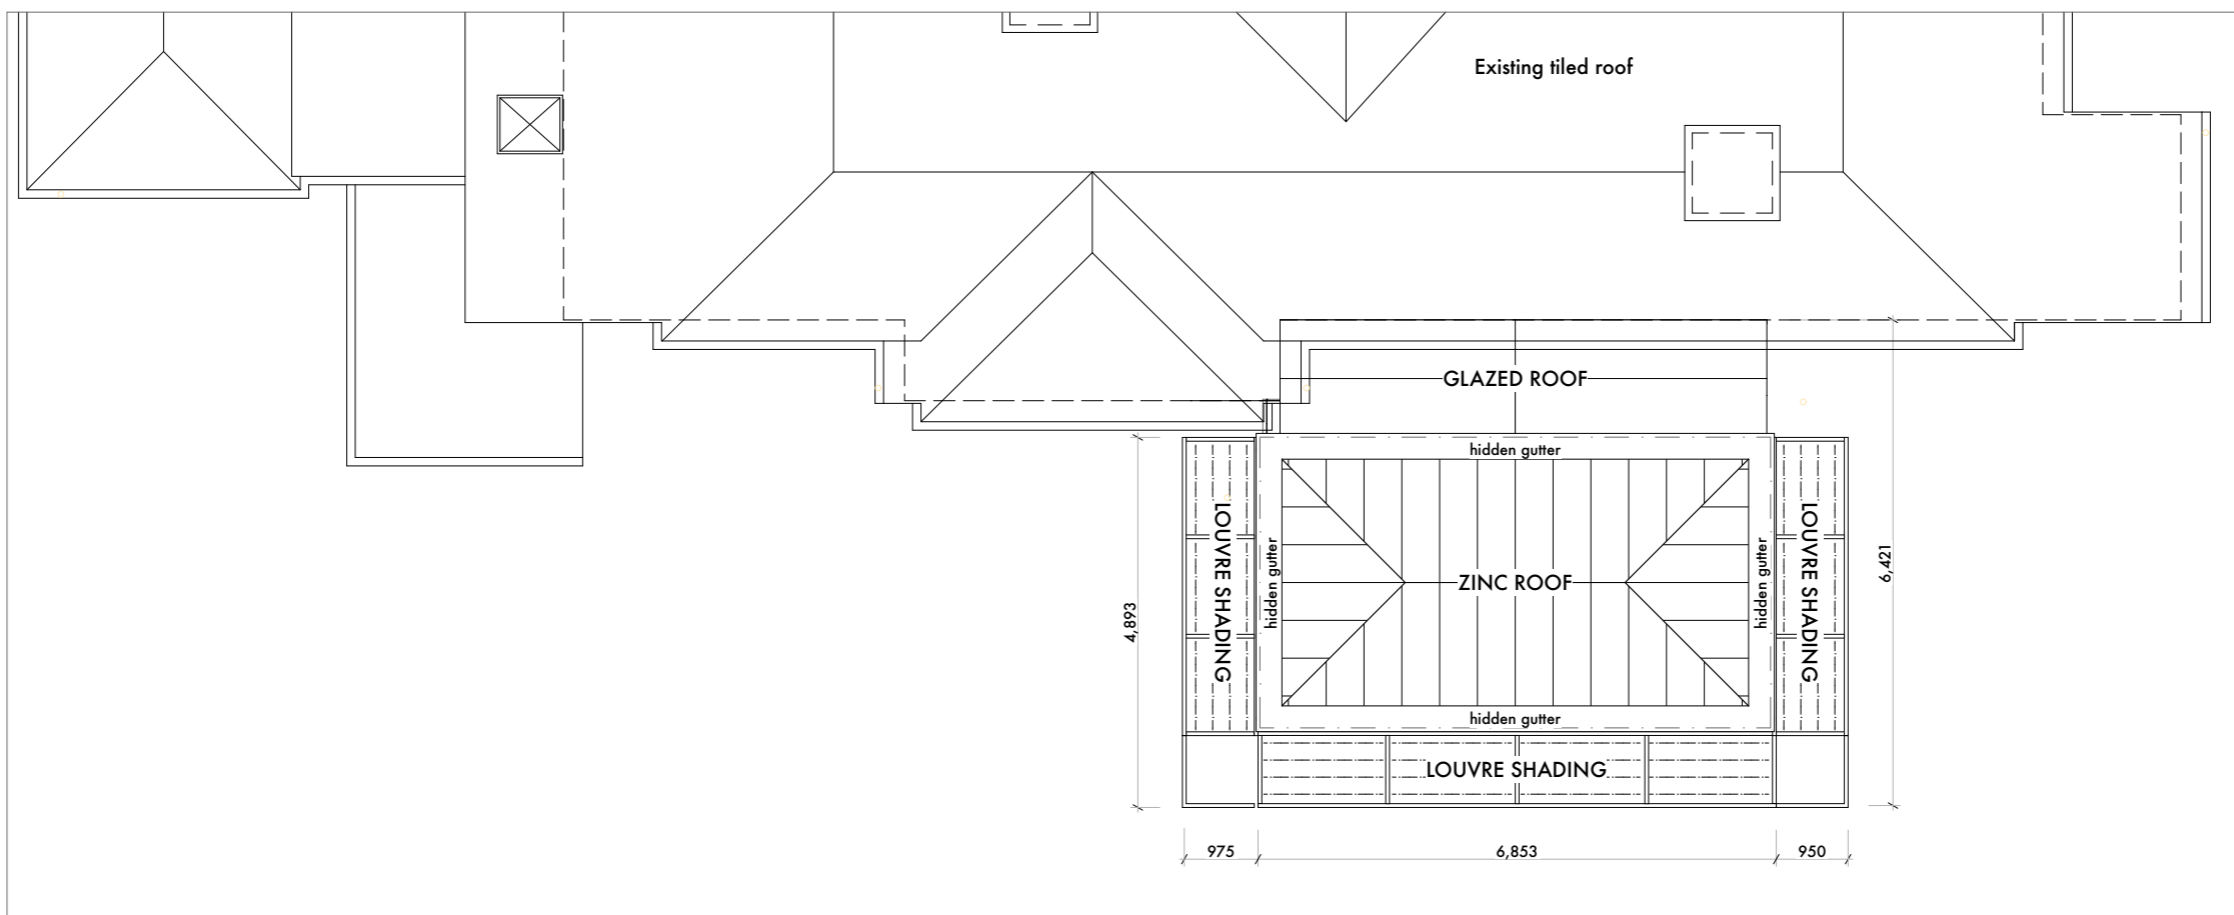