


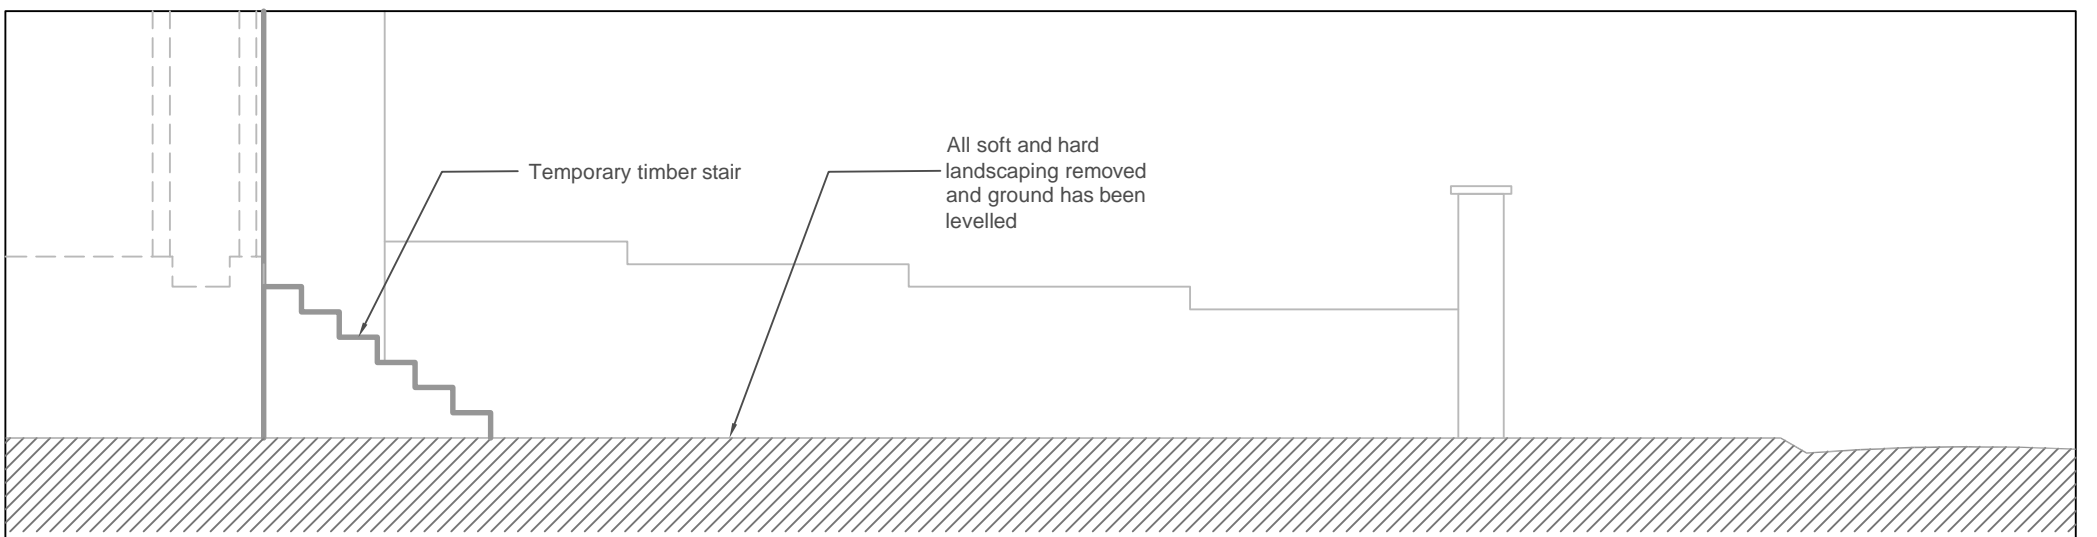

1) Elevation 2

Temporary timber stair

All soft and hard landscaping removed and ground has been levelled



3) Existing Section 1

Temporary timber stair

All soft and hard landscaping removed and ground has been levelled

5 4 3 2 1 0



Metres (scale bar 1:100)