


EXISTING LOCATION PLAN

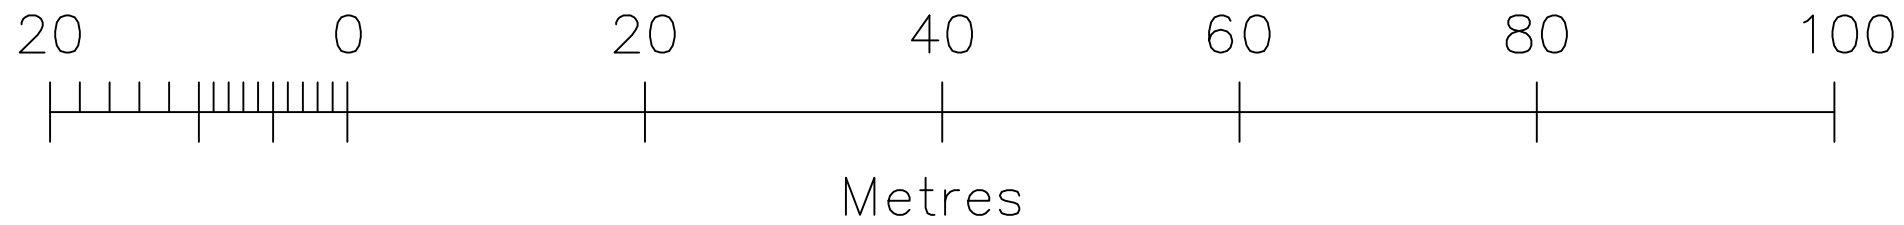

PROJECT: 44 SANDALL ROAD, LONDON, W5 1JD
TITLE: EXISTING LOCATION PLAN
SCALE: 1:1000 @ A3 (do not scale from drawing)