


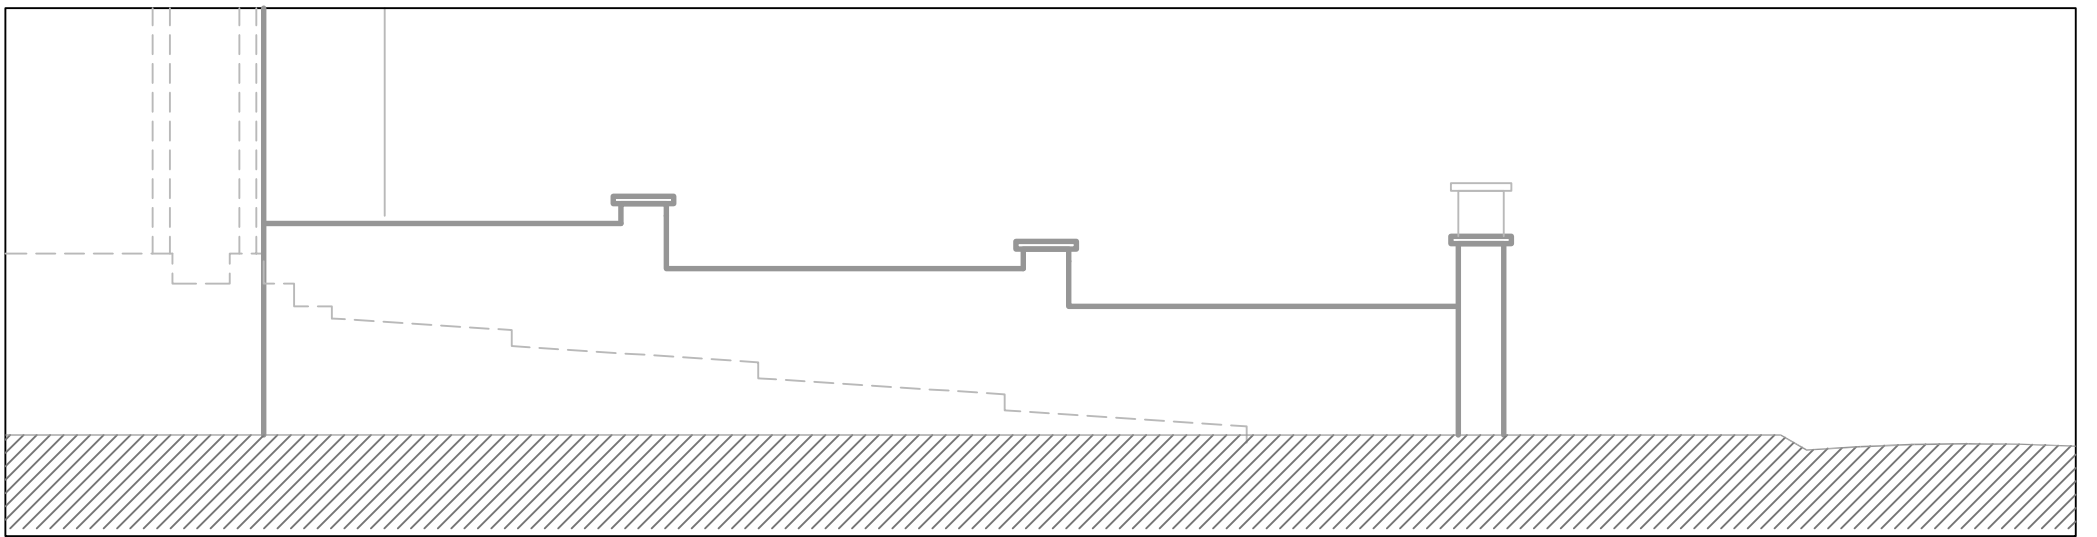

1) Elevation 2



2) Elevation 1

5 4 3 2 1 0



Metres (scale bar 1:100)

Drawing - 44SandallRoad/22042021-007

No. 44 Sandall Road - Pre-Existing Elevation