


print scale 1:1 = mm

planning ref:  building regs ref:

**Notes**

Please print to A3, drawing prepared for Planning and Building Regulations purposes only.

© This drawing is the copyright of The Design Team and may not be reproduced without licence.

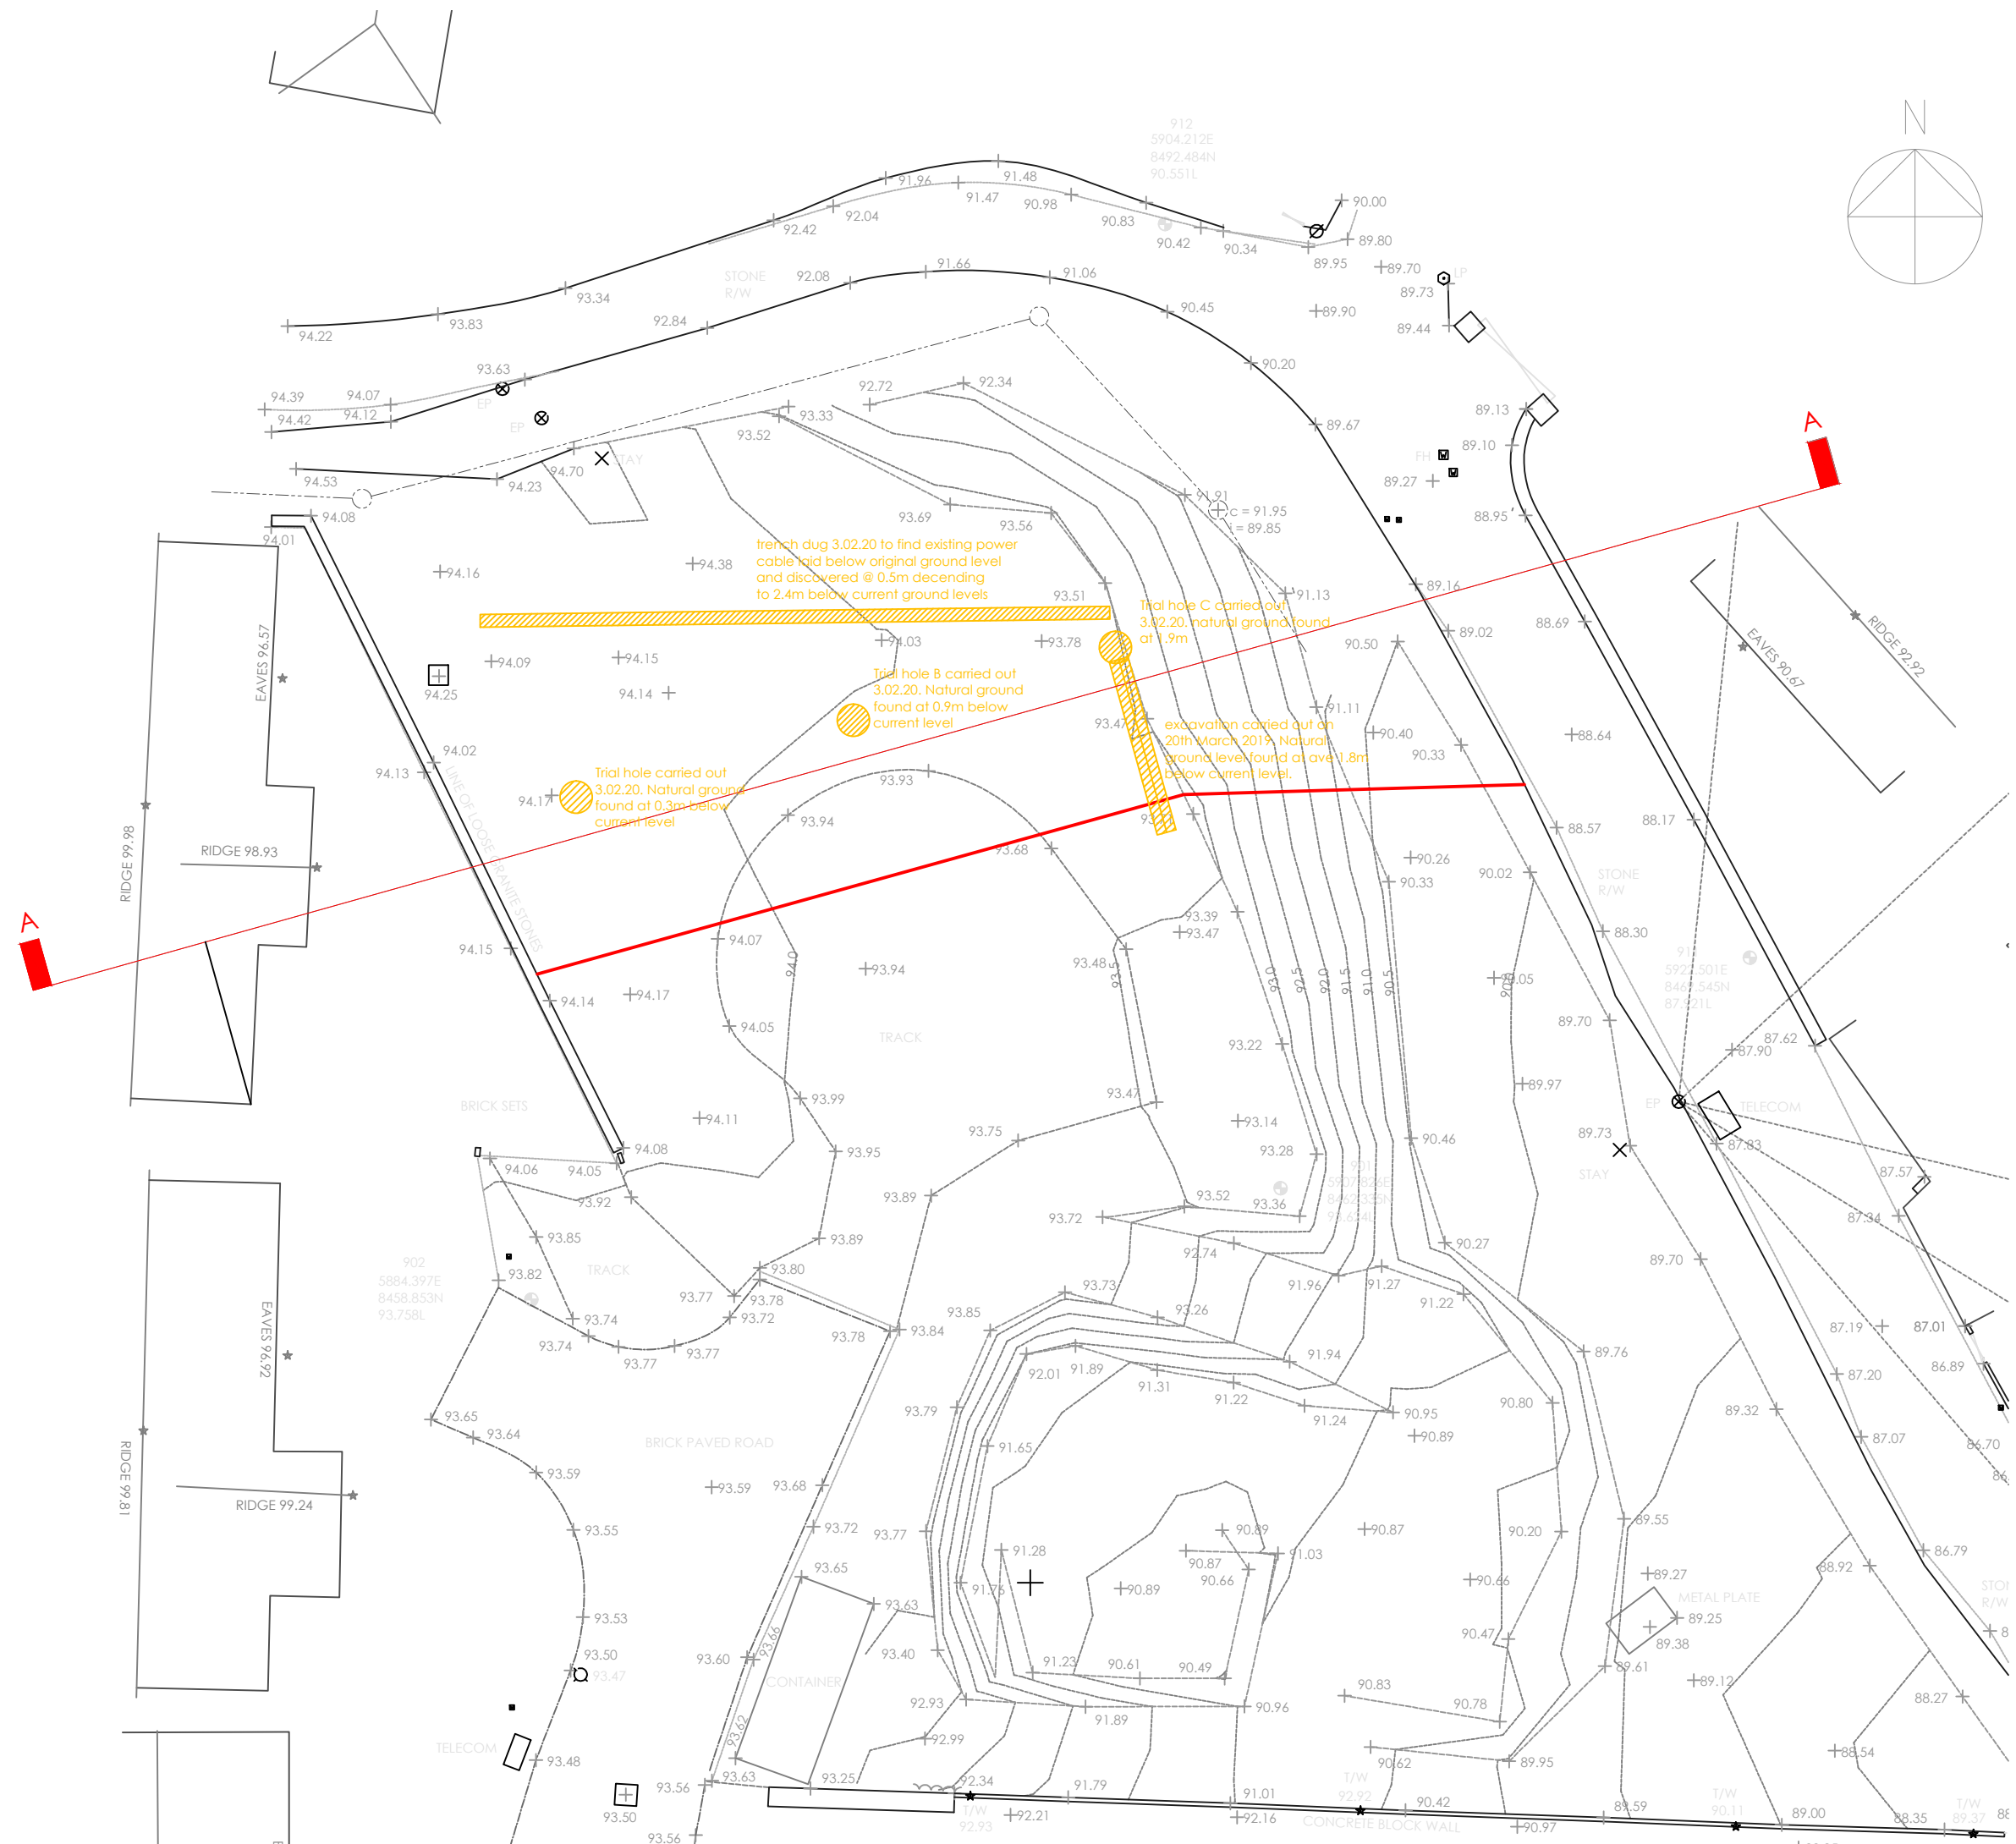

revisions

revision	date	description
A	3.02.20	trial hole info added

client  
Mr C Burt

project  
proposed new dwelling  
plot 50, Gurnick Road, Newlyn.  
Type F

drawing  
Topographic survey

scale  
1 : 1250

date  
July 2019

job/drg no. 420-02 rev. A



architectural and construction consultants

Unit 7A . Rospeath Lane . Crowlas . Penzance . Cornwall . TR20 8DU

tel: 01736 740244  
fax: 08718 132540

email: info@designteamuk.com  
website: www.designteamuk.com