


Notes
 Please print to A3, drawing prepared for Planning and Building Regulations purposes only.
 © This drawing is the copyright of The Design Team and may not be reproduced without licence.

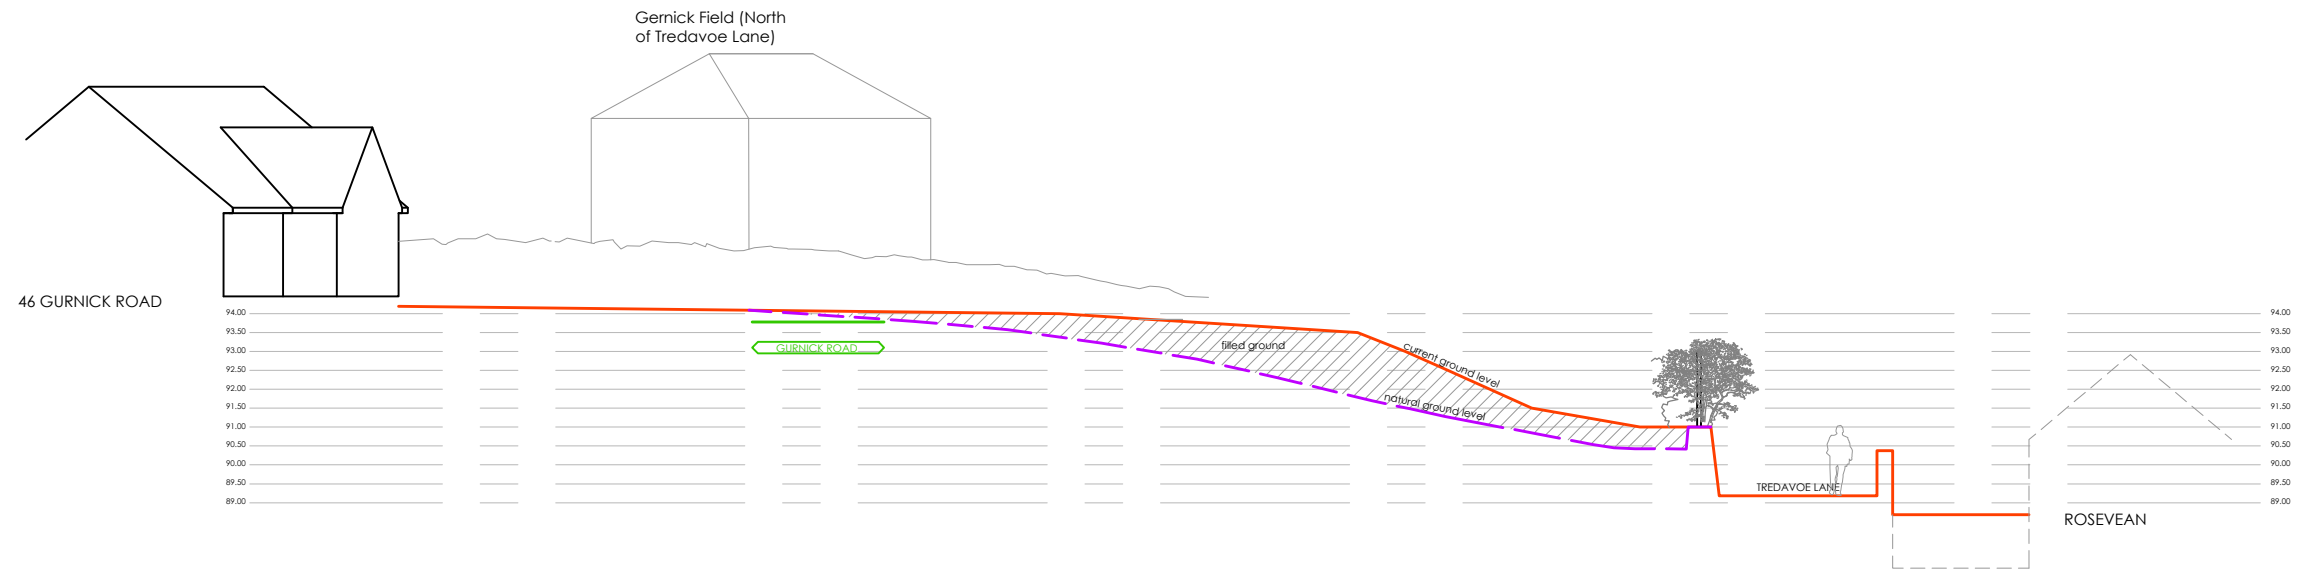

revisions		

client
Mr C Burt

project
 proposed new dwelling
 plot 50, Gurnick Road, Newlyn.
 Type F

drawing
 Section Trough Site
 As Existing

scale
 1 : 1250

date
 July 2019

job/drg no. rev.
420-03



architectural and construction consultants

Unit 7A . Rospeath Lane . Crowlas . Penzance . Cornwall . TR20 8DU

tel: 01736 740244
 fax: 08718 132540

email: info@designteamuk.com
 website: www.designteamuk.com