



84 Rosemary Avenue Site Location Plan

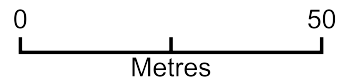

Date Produced: 23 Mar 2021
Plan Reference Number: TQRQM21082101254428

© Crown copyright and database rights 2019 OS 100042766

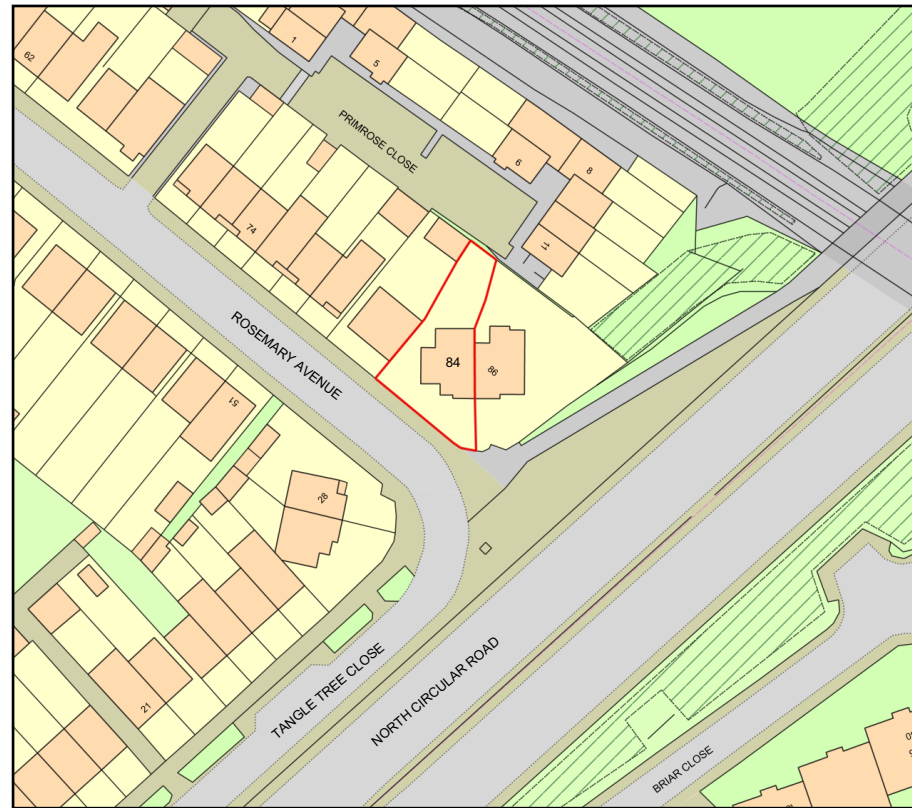

PLANNING

Natalie Shalam
ARCHITECT.
RIBA, ARB.

Title Site Location Plan		
Drawing Number A-001	Drawn By NS	Date 30/03/2021
Project Name 84 Rosemary Avenue	Scale 1:1250 @A4	