



Post Room
F.O.D.D.C
19 APR 2021


APPROXIMATE HEIGHT
OF DWELLING

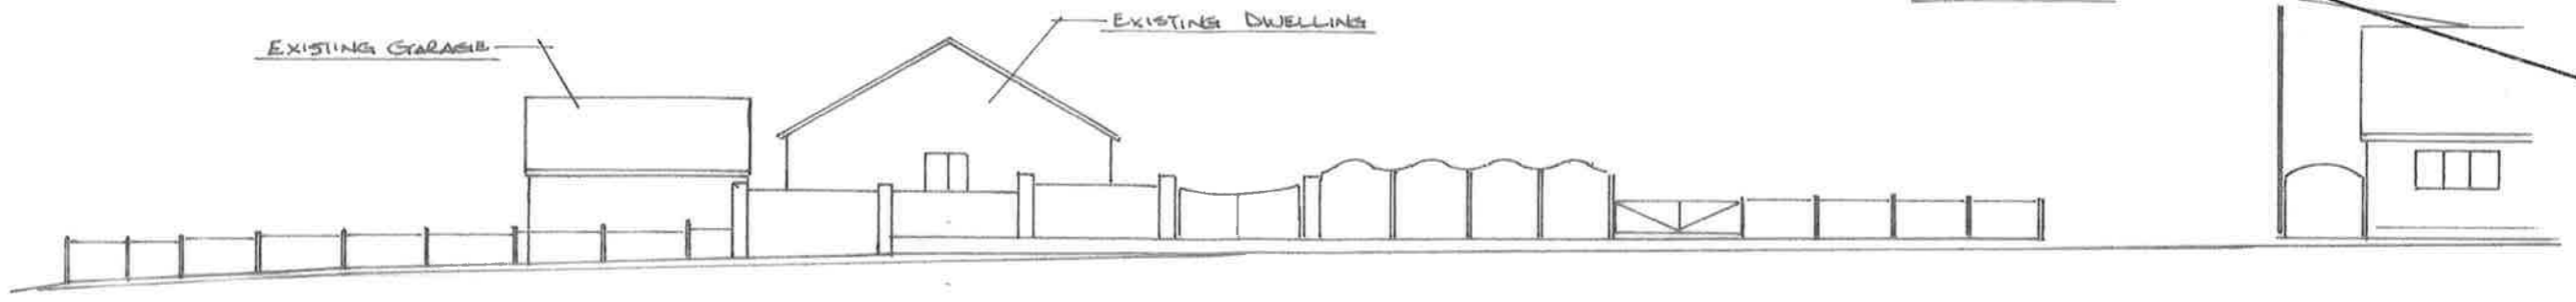


EXISTING STREETSCENE C.C
1:200

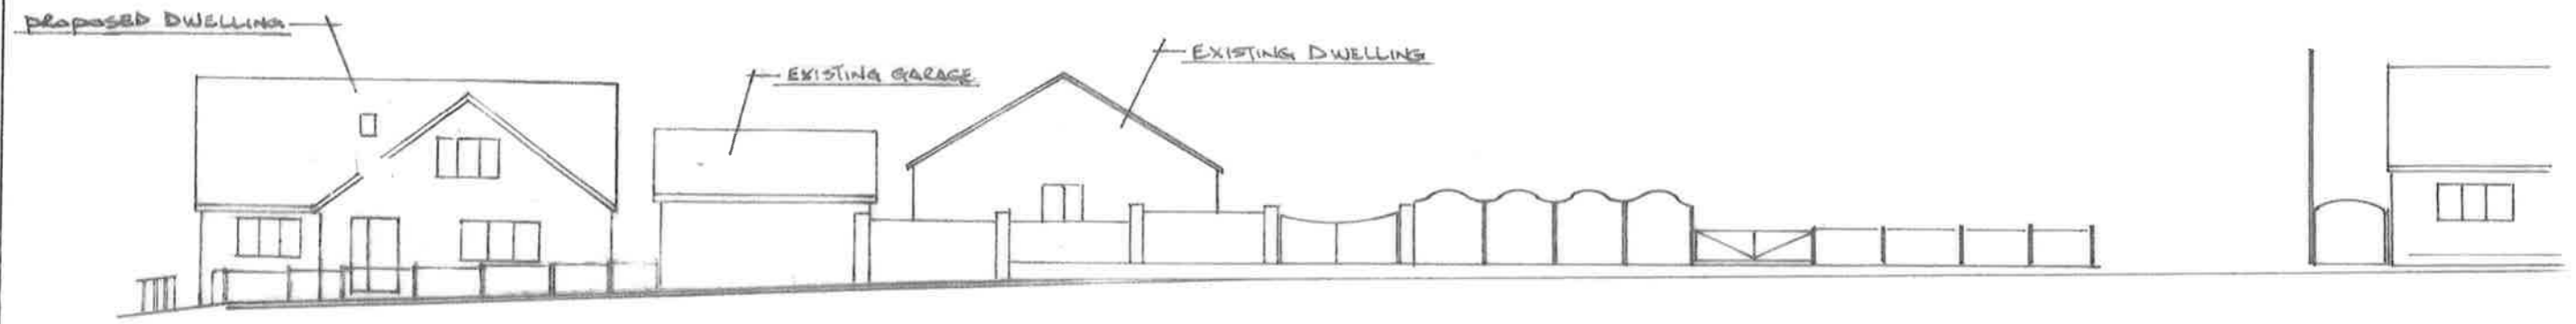

PROPOSED STREETSCENE C.C
1:200

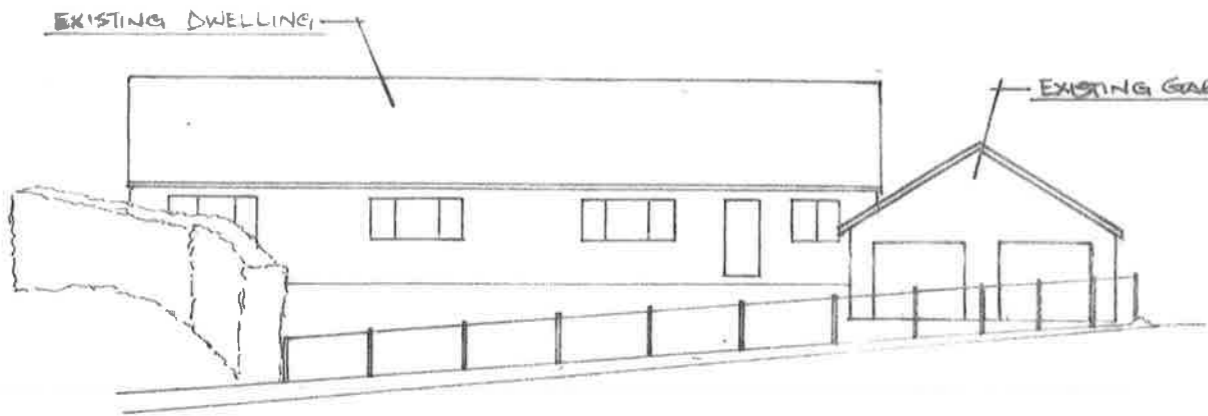

EXISTING STREETSCENE D.D
1:200

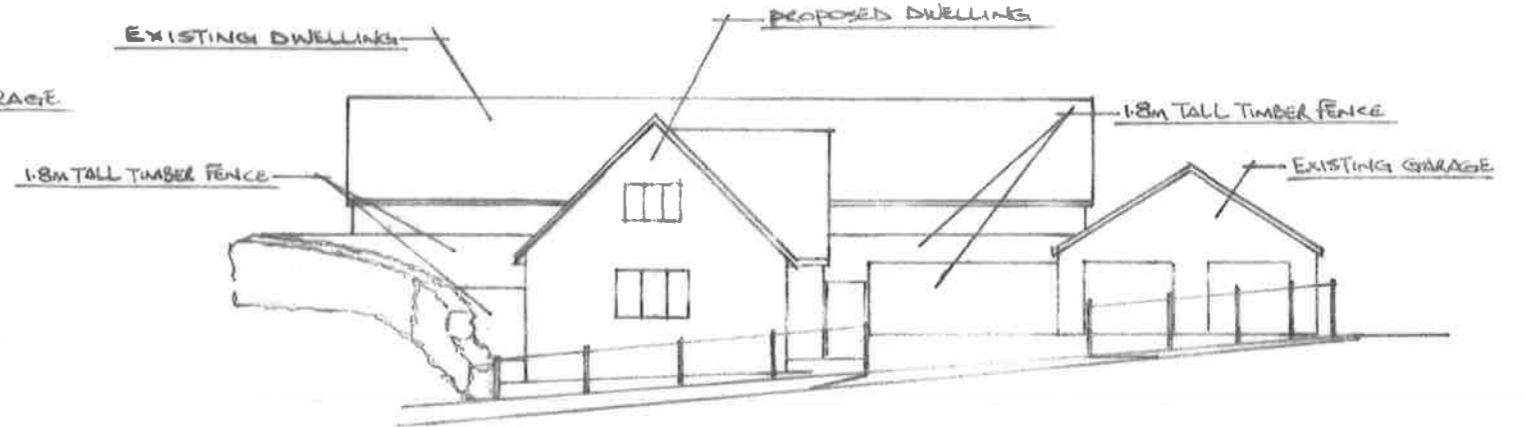

PROPOSED STREETSCENE D.D
1:200

10.0M
1:200

REV. A REVISED DWELLING
PF 020 06 REV. A