




THE GARAGE AND VEHICULAR ACCESS OF HIGHFIELD ROAD WAS APPROVED IN 1991, REFERENCE NUMBER P0920/91/FUL, THE GARAGE WHICH HAS BEEN COMPLETED. THIS APPLICATION RETAINS THE GARAGE WHICH PROVIDES PARKING FOR 2 VEHICLES. THE PROPOSED DRIVE IS AN ENHANCEMENT OF THE APPROVED DRIVE.


Post Room
F.O.D.D.C
19 APR 2021

THE VEHICLE ACCESS AND PARKING/MANOUVERING AREAS ARE TO BE CONSTRUCTED IN ACCORDANCE WITH THE REQUIREMENTS OF THE HIGHWAYS AUTHORITY. REFER TO DRAWINGS FOR DETAILS OF VEHICLE MANOUVERING.

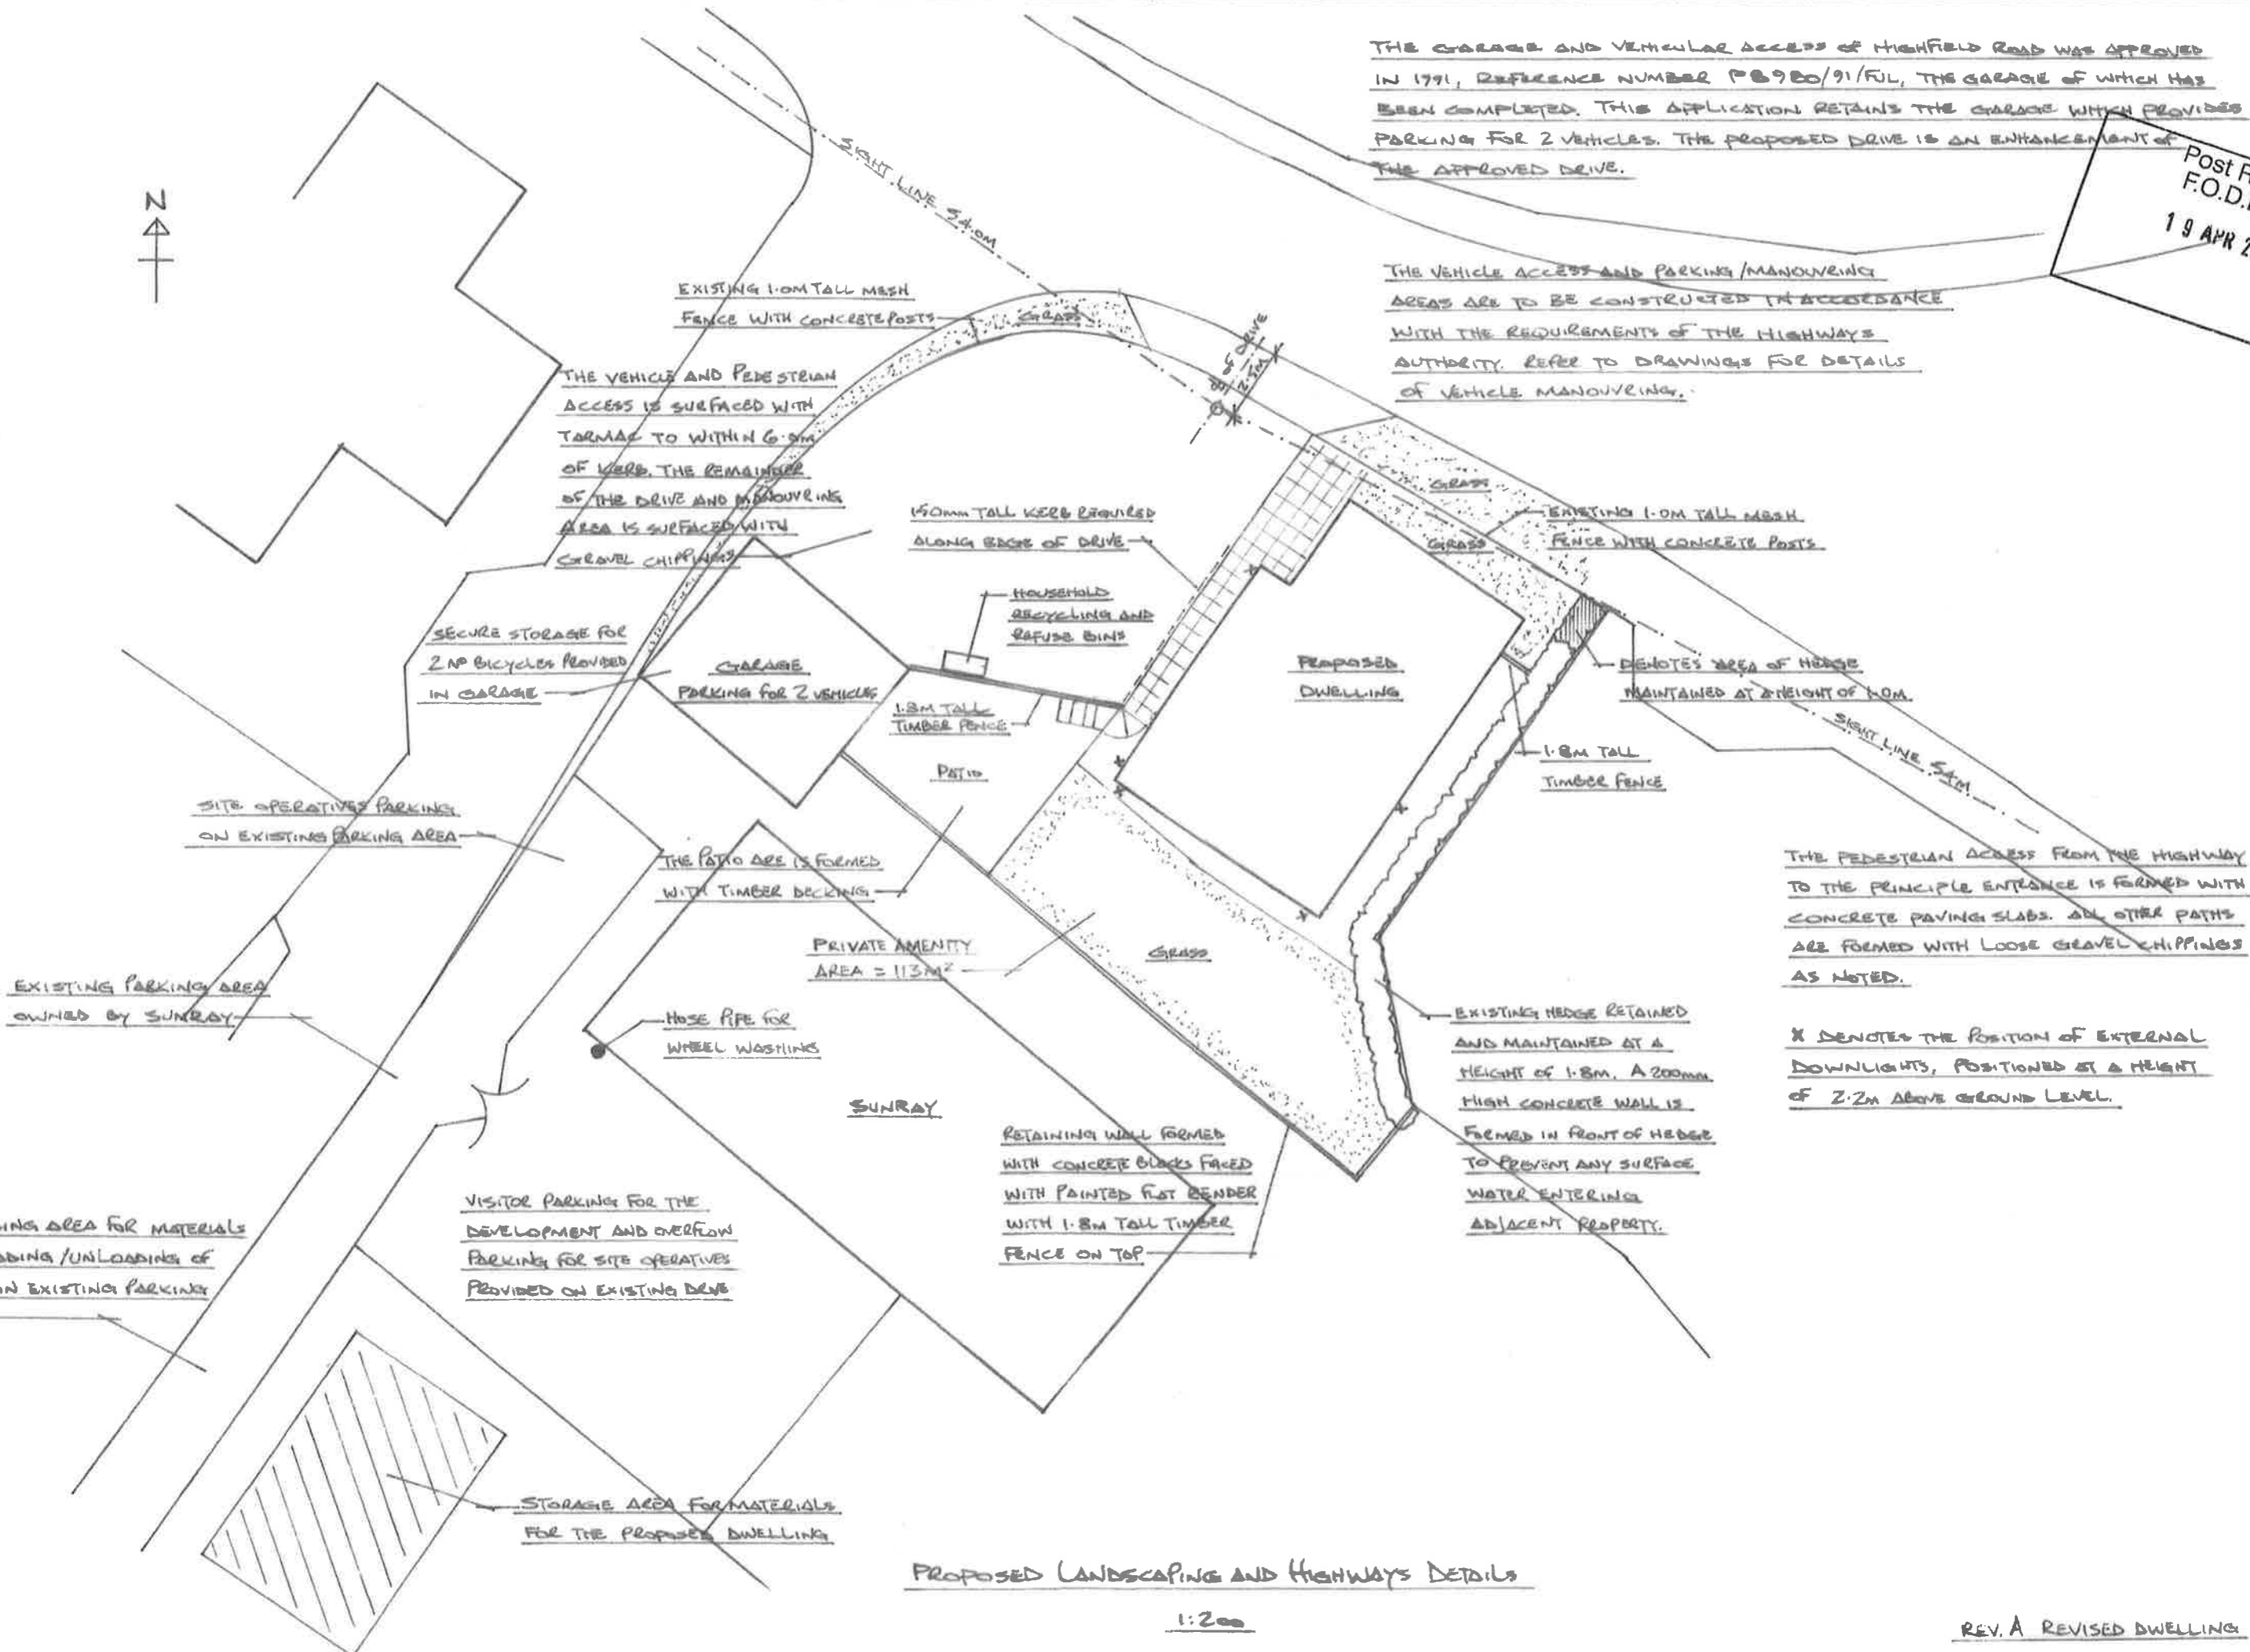

PROPOSED LANDSCAPING AND HIGHWAYS DETAILS

1:200

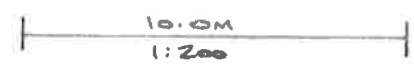

REV. A REVISED DWELLING

PF 020 04 REV. A