




EXISTING SECTION A.A
1:200

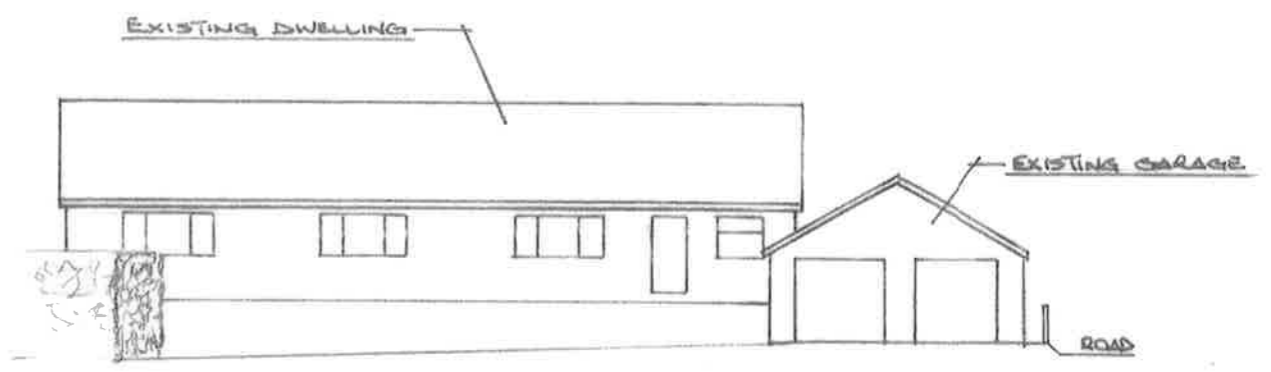


EXISTING SECTION B.B
1:200

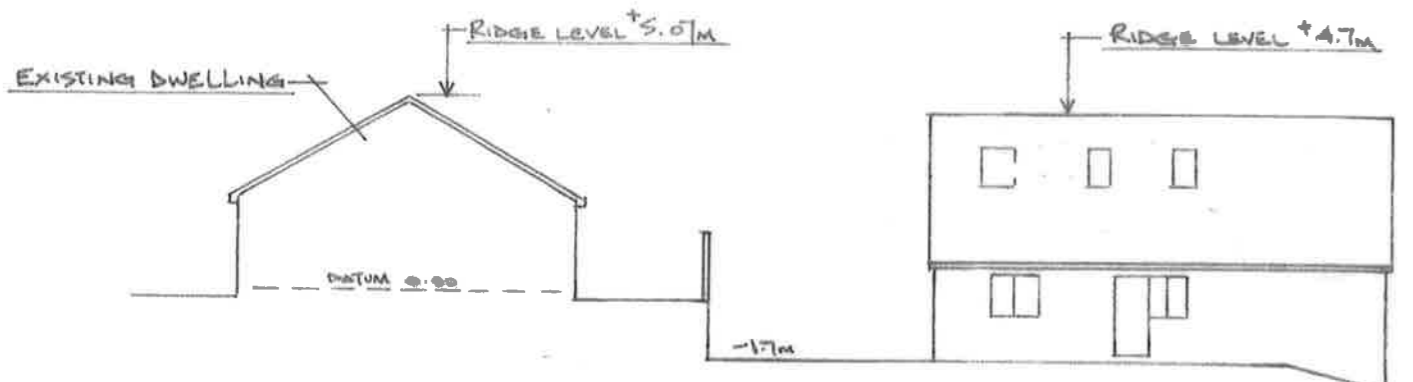

PROPOSED SECTION A.A
1:200

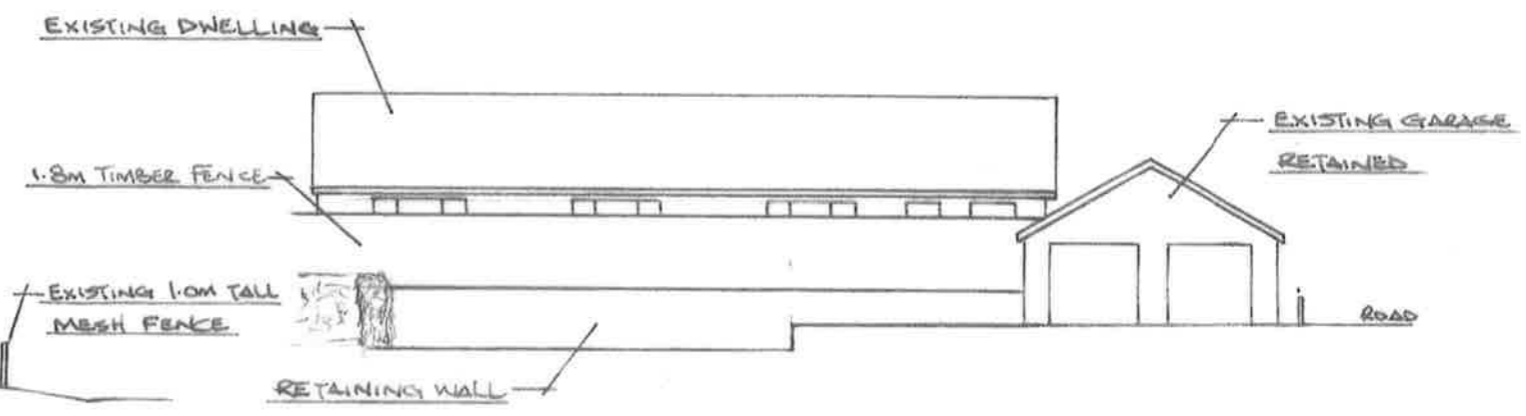

PROPOSED SECTION B.B
1:200

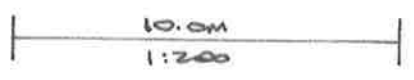

REV. A REVISED DWELLING
PF 020 05 REV. A