



Post Room
F.O.D.D.C
19 APR 2021

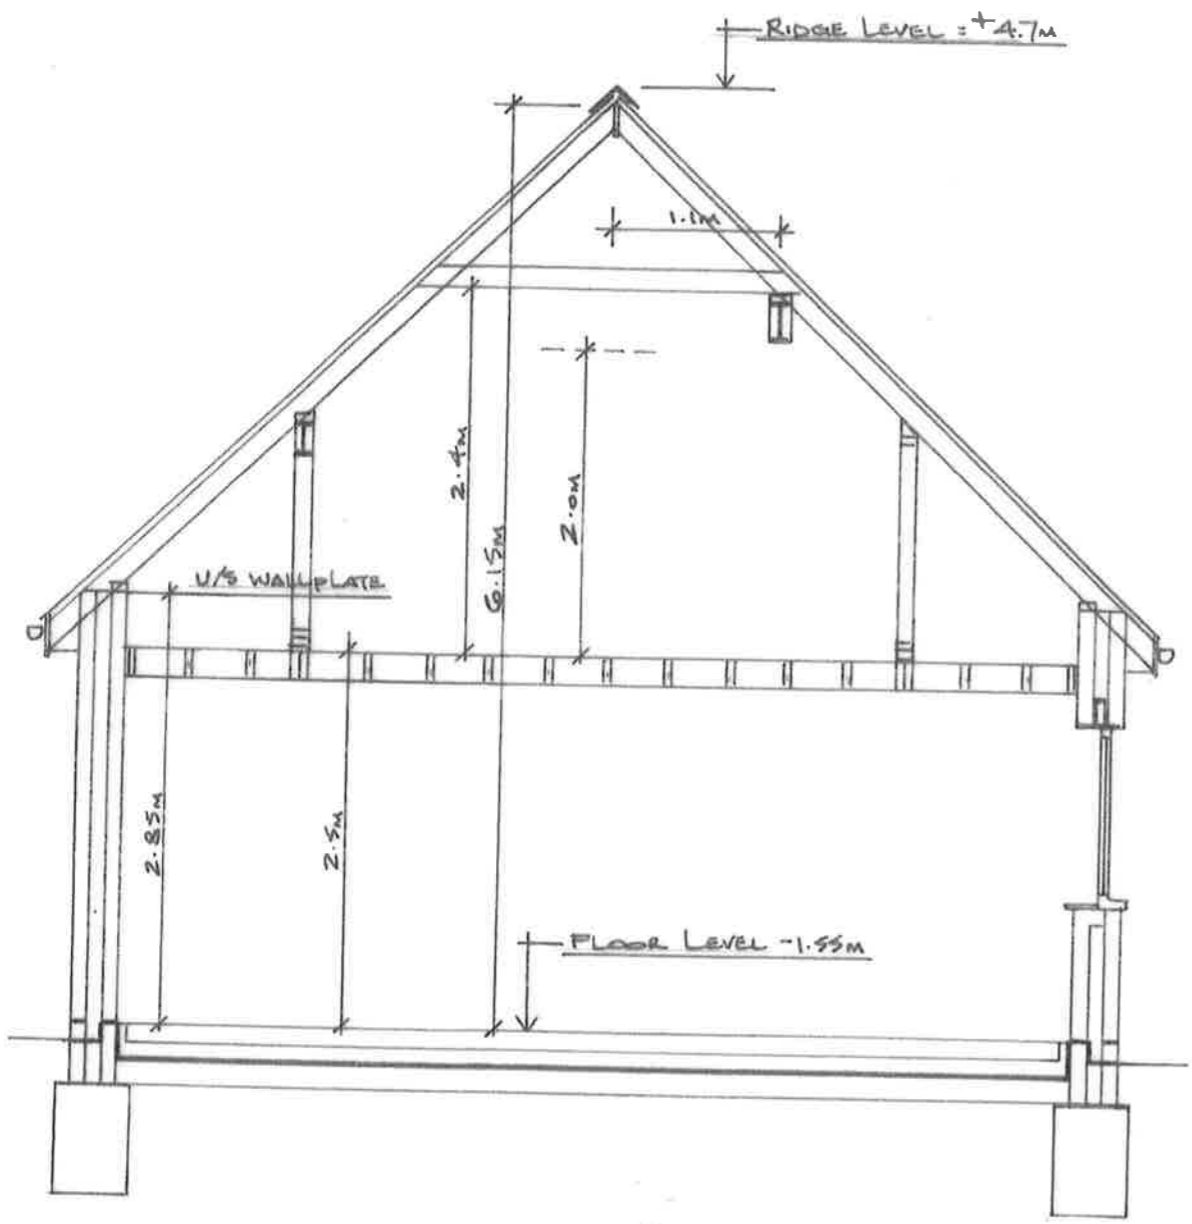

SECTION A.A
1:50

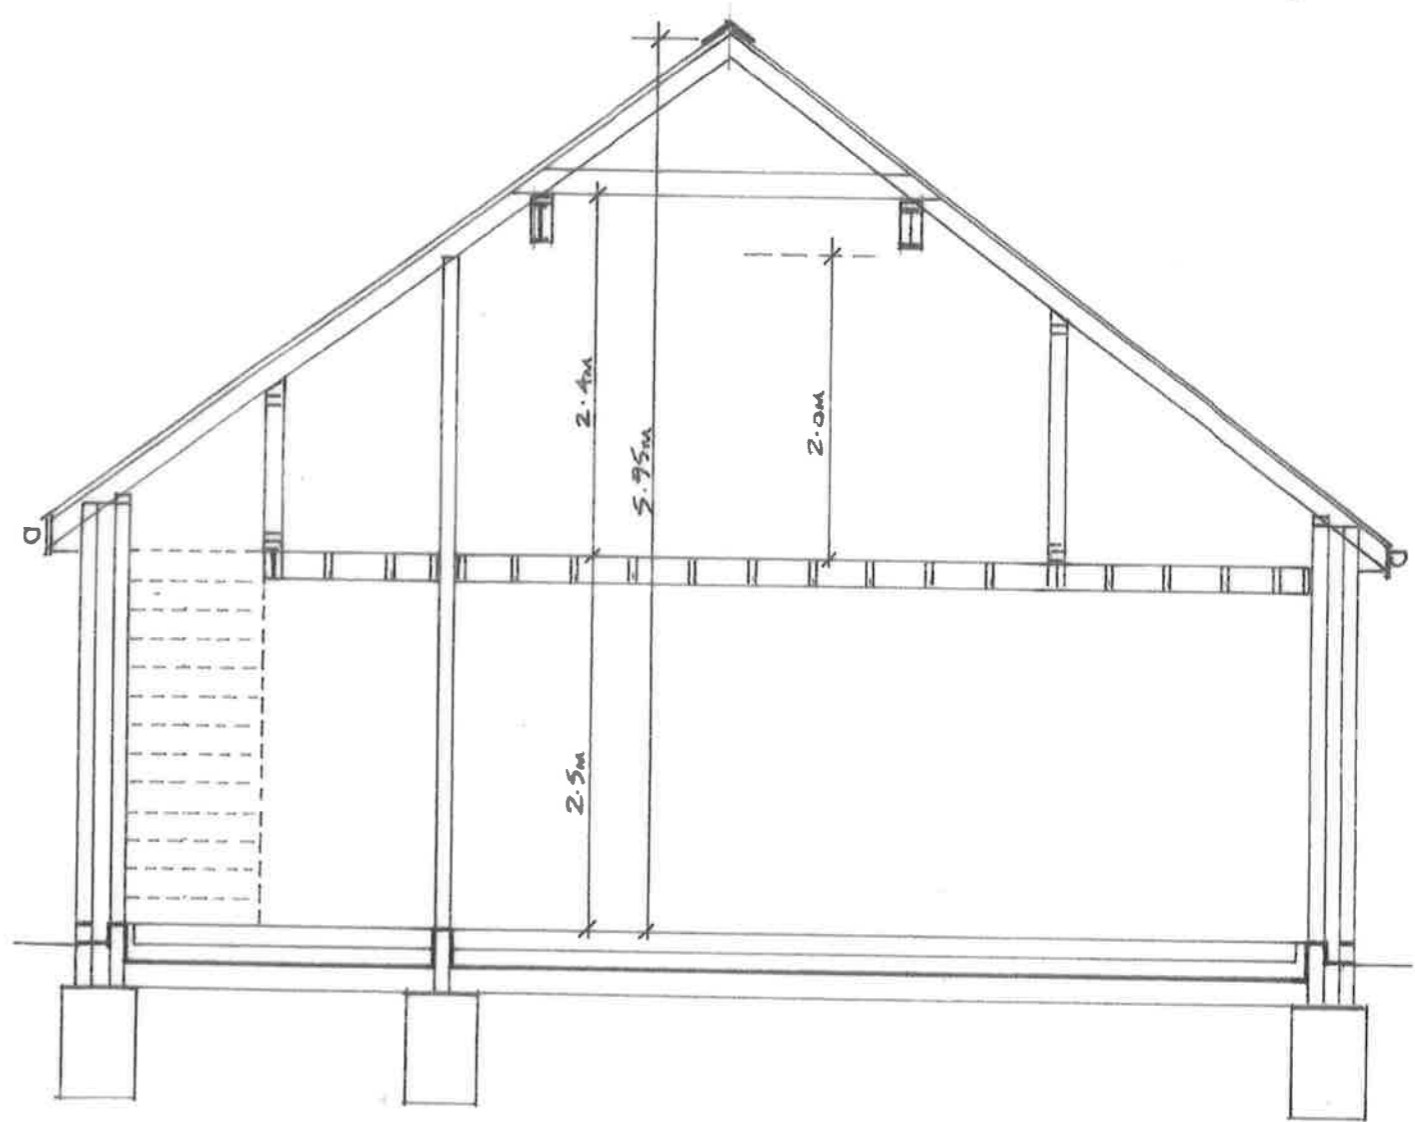

SECTION B.B
1:50

3.0m
1:50

PF 021 14