


THESE DRAWINGS ARE FOR PLANNING AND BUILDING CONTROL APPROVAL ONLY.

PRIOR TO COMMENCING CONSTRUCTION OPERATIONS, ORDERING OF MATERIALS, FABRICATION OF COMPONENTS, ETC., IT IS THE RESPONSIBILITY OF THE BUILDER TO CHECK AND CONFIRM ALL ON-SITE LEVELS, MEASUREMENTS AND DETAILS.

ALL WORK IS TO BE UNDERTAKEN IN ACCORDANCE WITH GOOD BUILDING PRACTICE, BRITISH STANDARDS, THE RELEVANT CODES OF PRACTICE, AND TO THE APPROVAL OF THE FODDC BUILDING CONTROL SURVEYOR.


Post Room
F.O.D.D.C
19 APR 2021

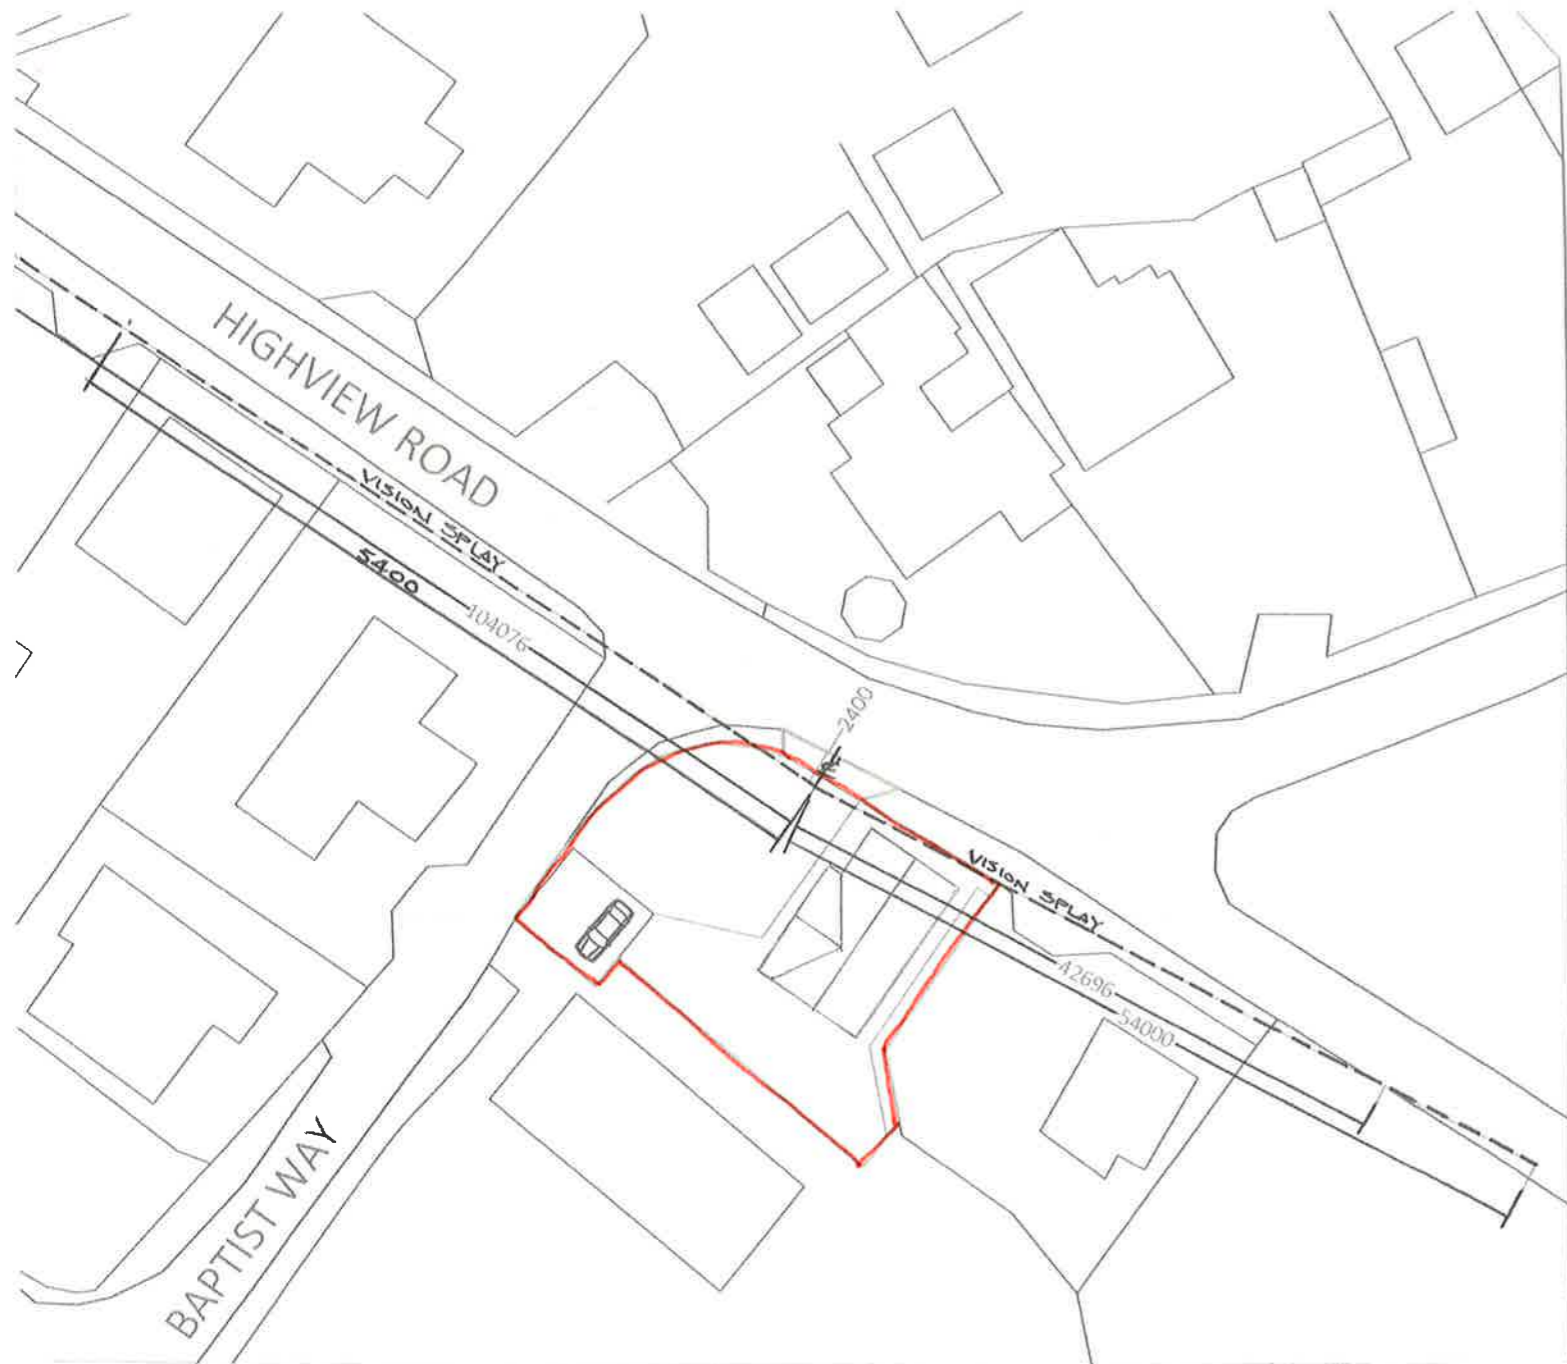

Block Plan
1:500



LOCATION PLAN
1:1250

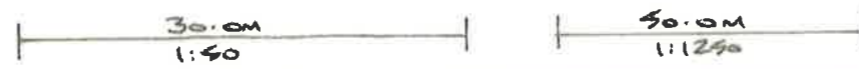

SUNRAY
BAPTIST WAY
RUARDEAN HILL
GL17 9AR

REV. A REVISED DWELLING
PF 020 01 REV A