


Post Room  
 F.O.D.D.C  
 19 APR 2021

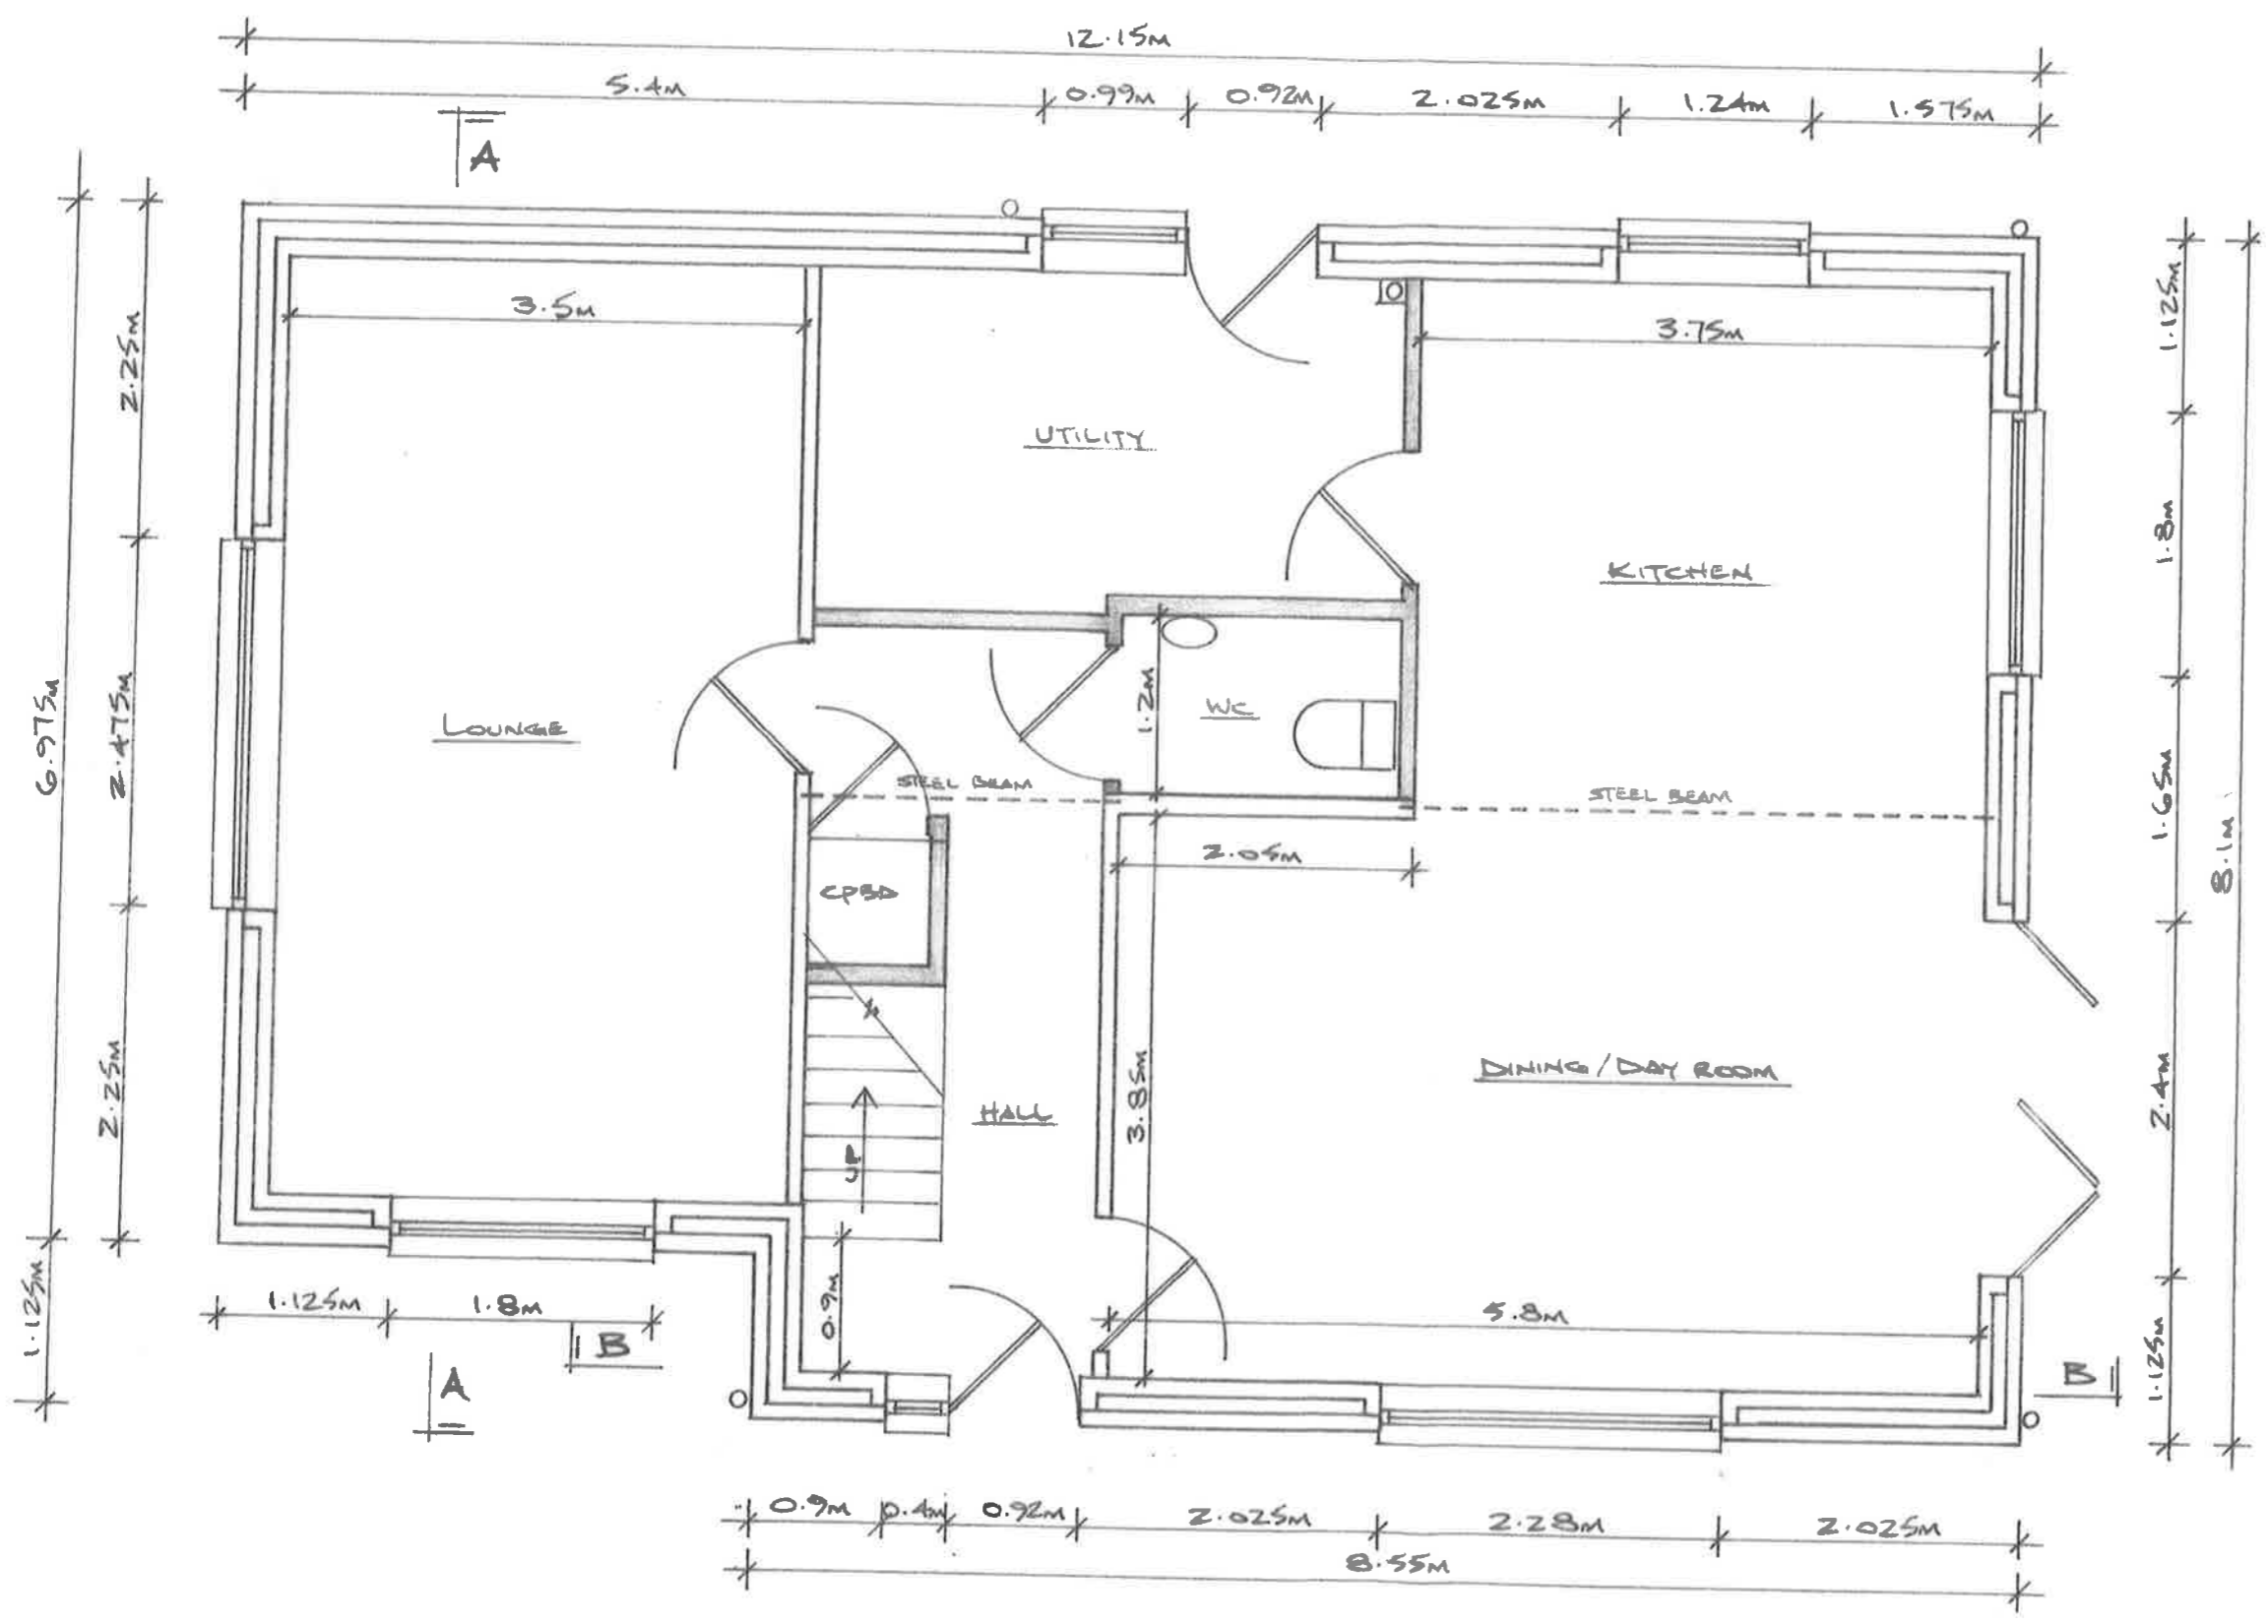

GROUND FLOOR LAYOUT  
 1:50

3.0m  
 1:50

PF 02111