

Location Plan Scale 1:1250


Rev	Date	Description

Marble Construction


Marble Construction
 Belle Vue Enterprise Centre Ivy Road, Aldershot GU12 4UA
 Tel: 01276 31317
 E-mail: sales@marbleconstruction.co.uk
 Web: marbleconstruction.co.uk

Fluent
 ARCHITECTURAL DESIGN SERVICES

FLUENT
 ARCHITECTURAL DESIGN SERVICES
 69-71 WINDMILL ROAD, SUNBURY,
 MIDDLESEX, TW16 7DT
 TEL: 0800 0438838
 E-MAIL: INFO@FLUENT-ADS.CO.UK
 WEB: FLUENT-ADS.CO.UK

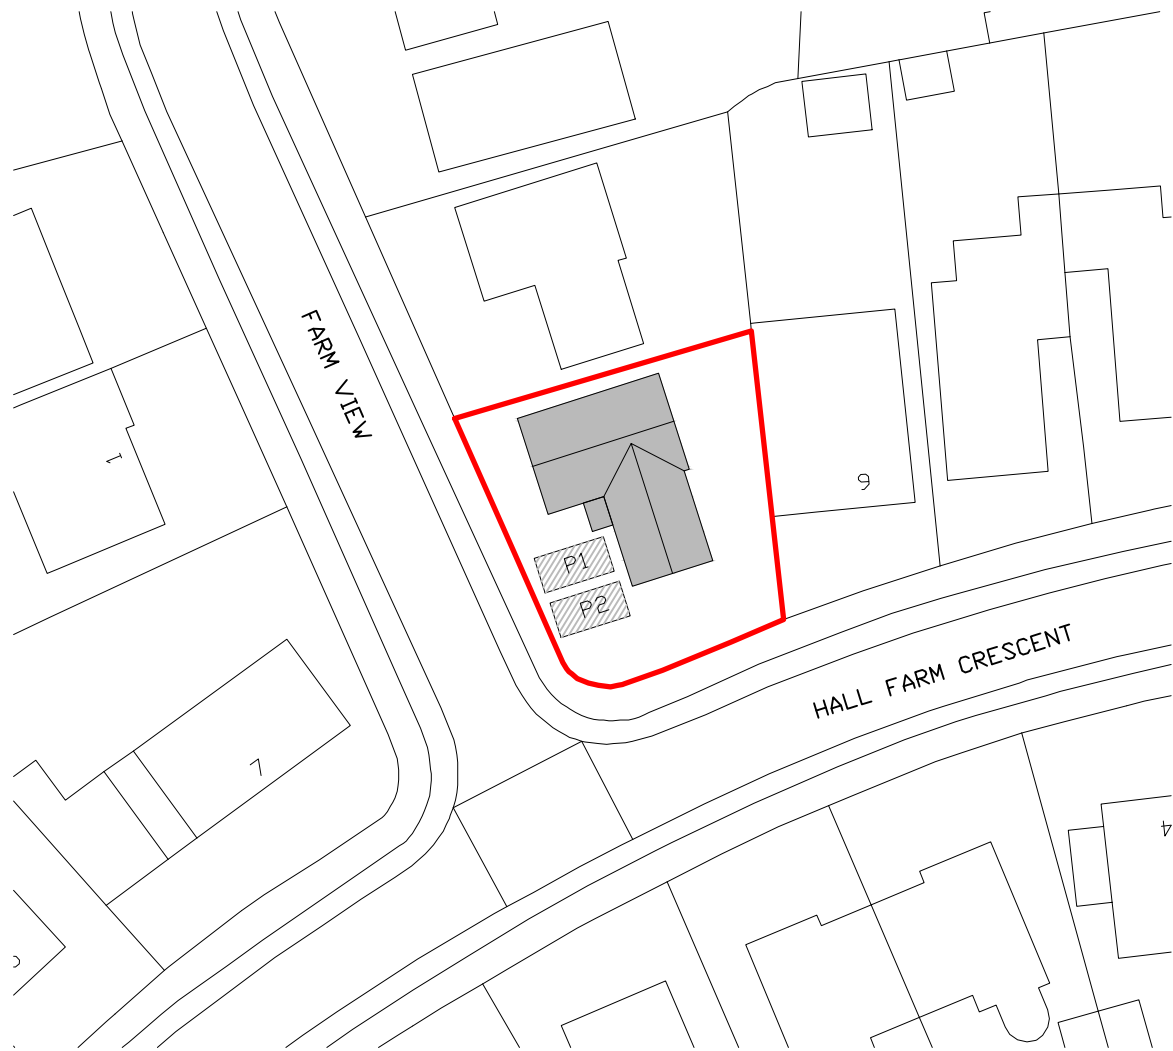

Existing Site Layout Scale 1:500

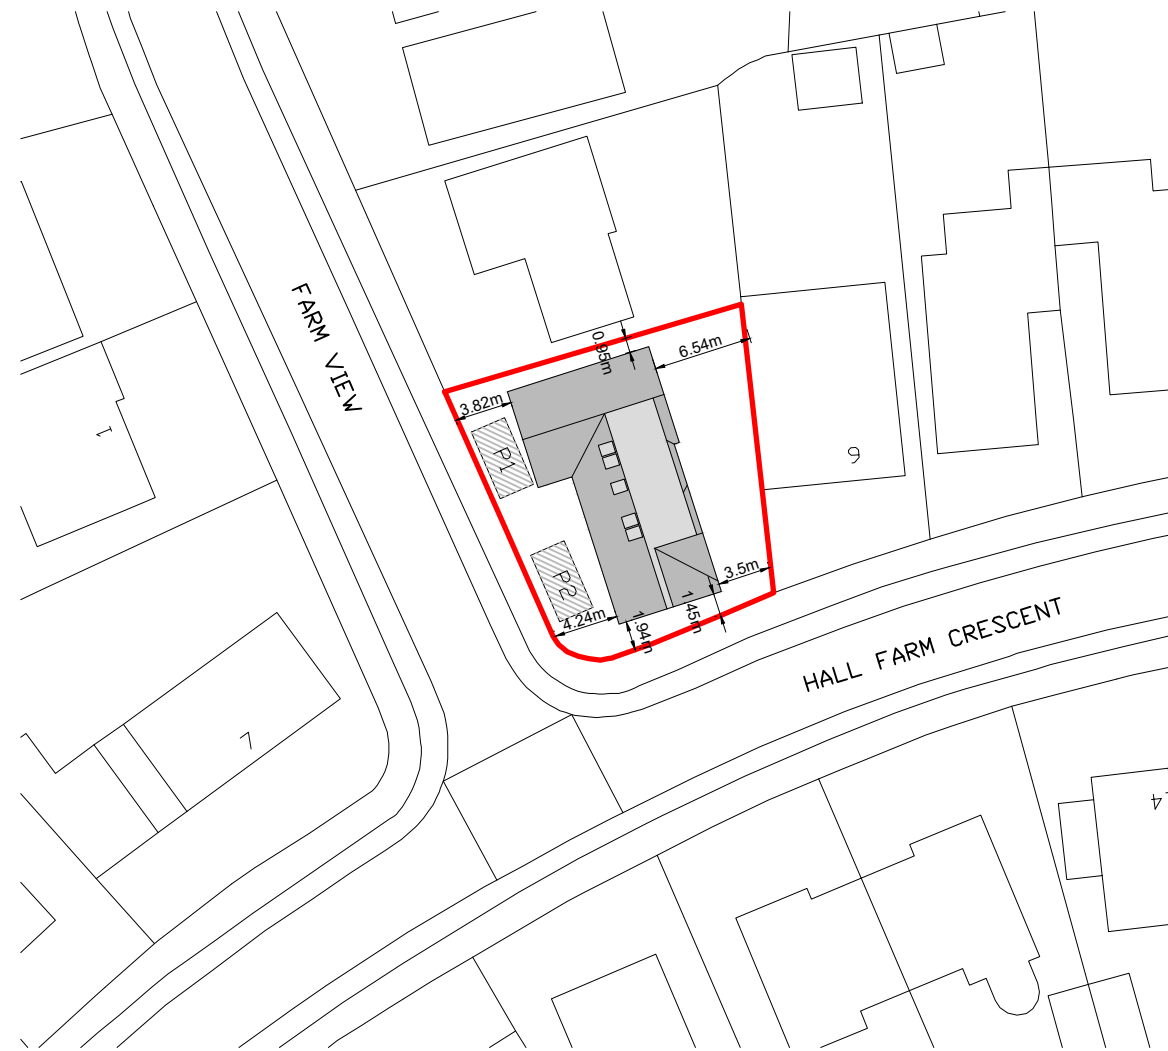

Proposed Site Layout Scale 1:500

2 Farm View, Yateley

Proposed & Existing Site Layouts & Location Plans



Scale 1:500 @ A3	Dwg No. FLU.1445.01
Date 04.03.2021	Rev A
Drawn MV	