


Scale 1:250

(AT A3)

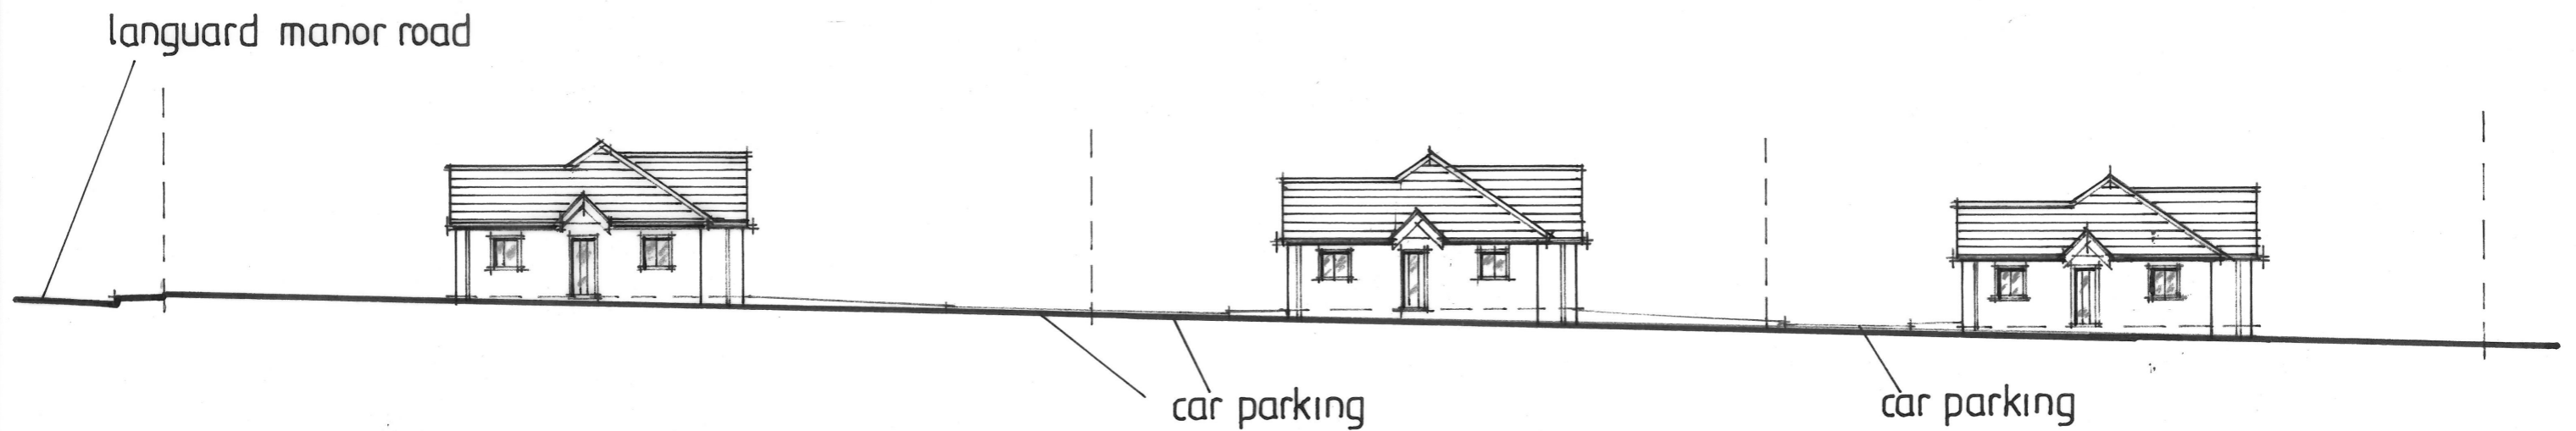

street scene from access road

D2

PROPOSED BUNGALOWS AT 12 LANDGUARD MANOR ROAD SHANKLIN