



EXISTING SIDE

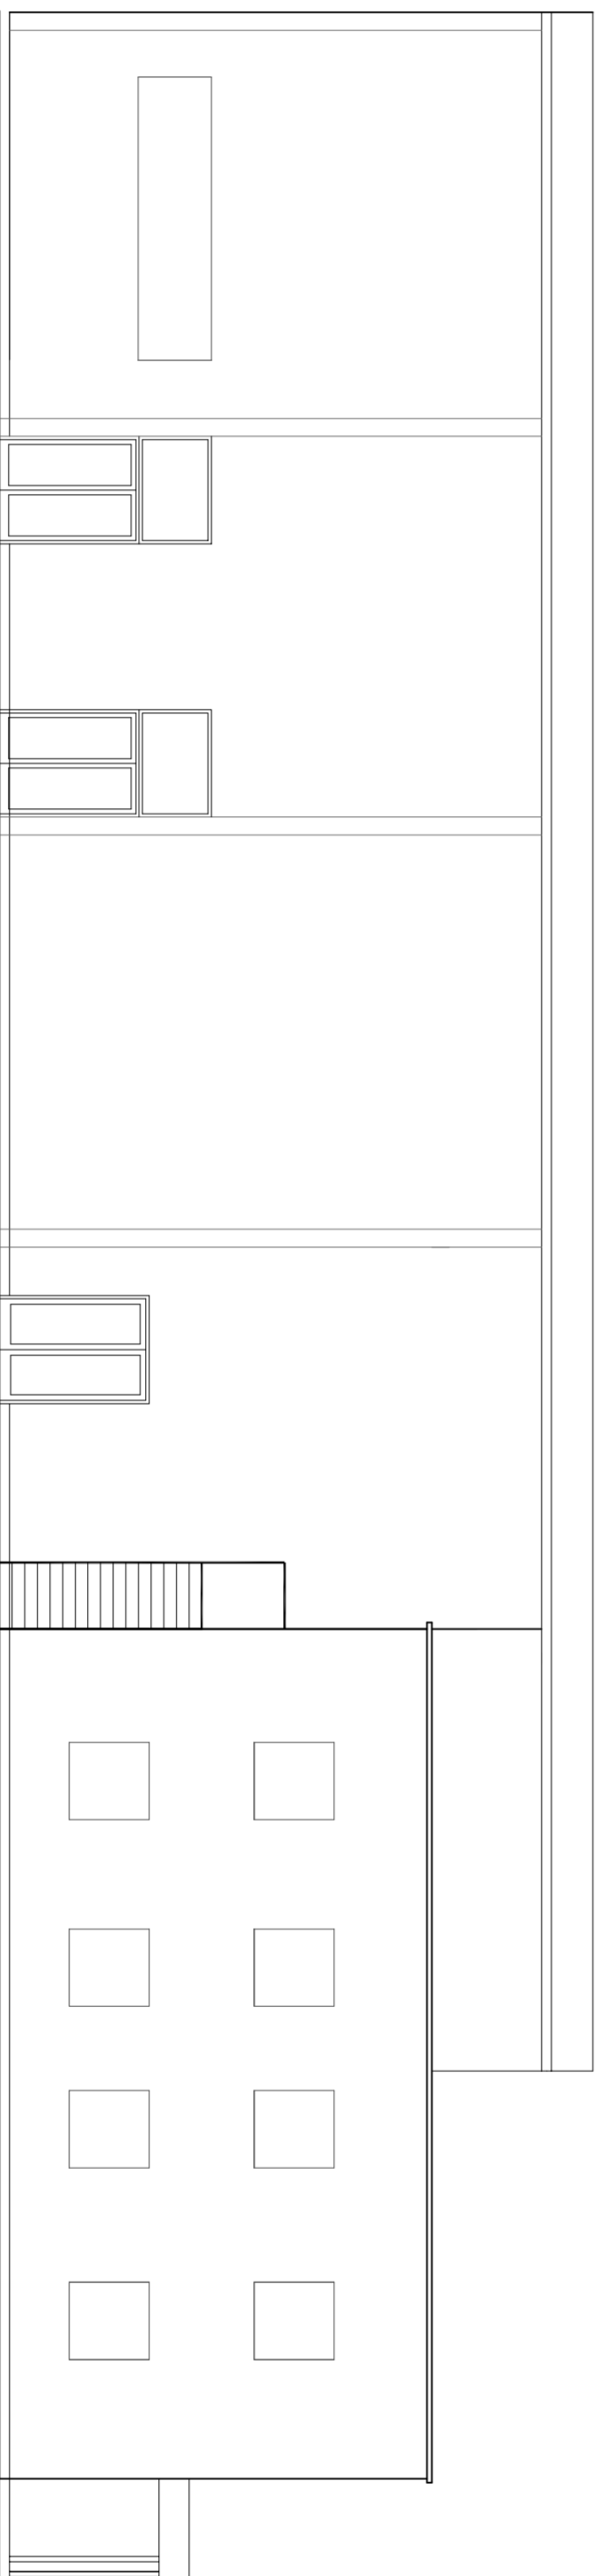

PROPOSED SIDE

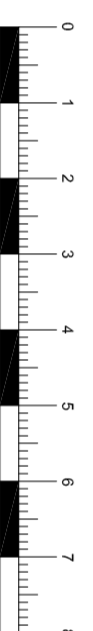

PROJECT
 Proposed external alterations & demolition
 of prefabricated extension,
 2 Manor Way, Old Woking,
 Woking GU22 9JY

CLIENT
 Hire Services (Southern) Ltd.

DRAWING
 PROPOSED & EXISTING SIDE
 ELEVATIONS

SCALE
 1:100 A2

DATE
 03/21

DRAWN CHECKED
 gj

DRAWING NO.
 0802 - SK-008

REV

CAD NO. C:\ACTION\172\0802\DRAWINGS