



EXISTING FRONT

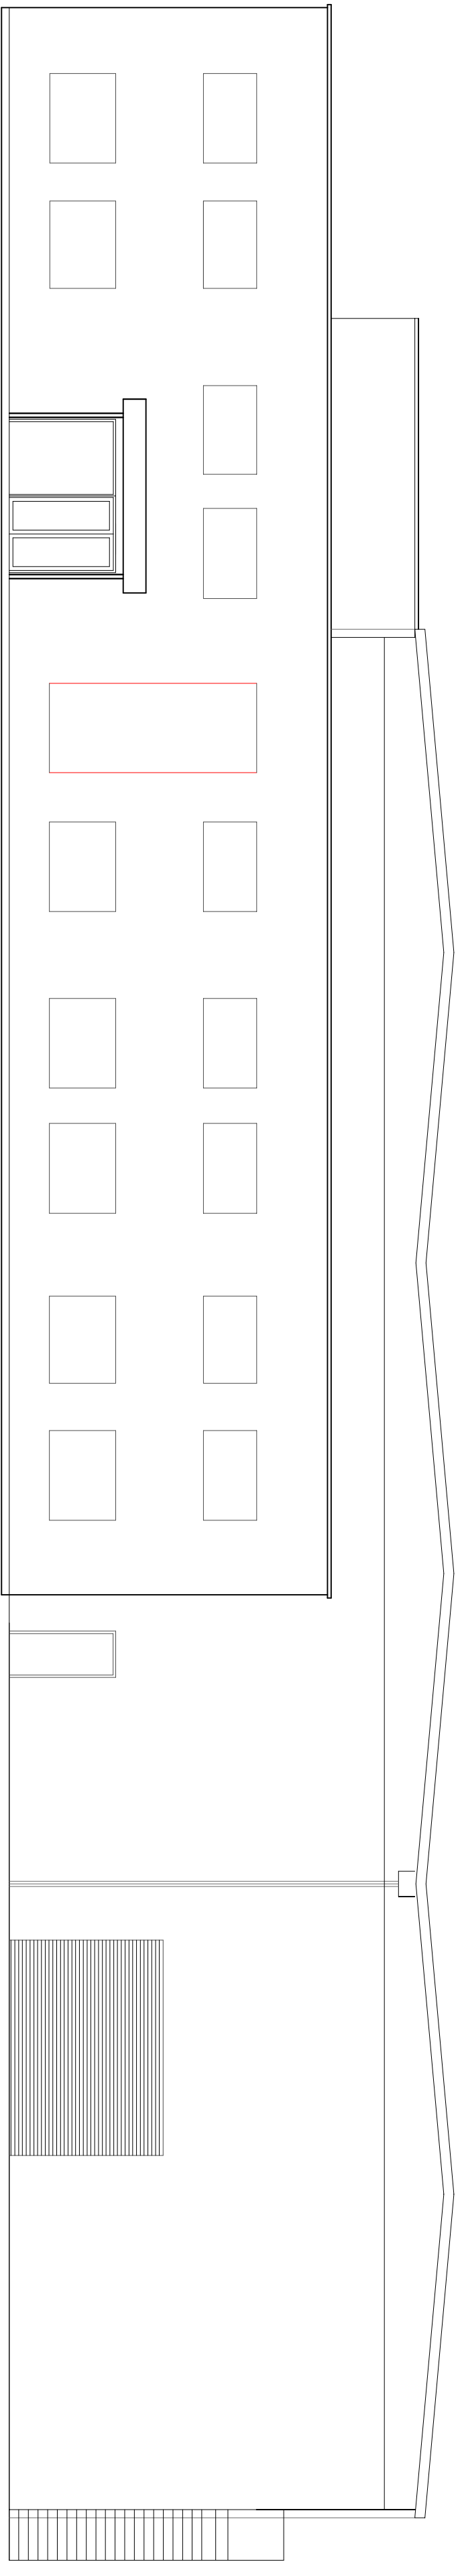

PROPOSED FRONT

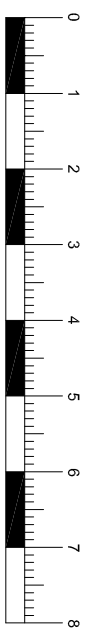

PROJECT
Proposed external alterations & demolition
of prefabricated extension,
2 Manor Way, Old Woking,
Woking GU22 9JY

CLIENT
Hire Services (Southern) Ltd.

DRAWING
PROPOSED & EXISTING FRONT
ELEVATIONS

SCALE
1:100 A2

DATE
03/21

DRAWN CHECKED
gj

DRAWING NO.
0802 - SK-007

CAD NO. C:\P10\WZ\0802\DRAWINGS

REV