



EXISTING FRONT

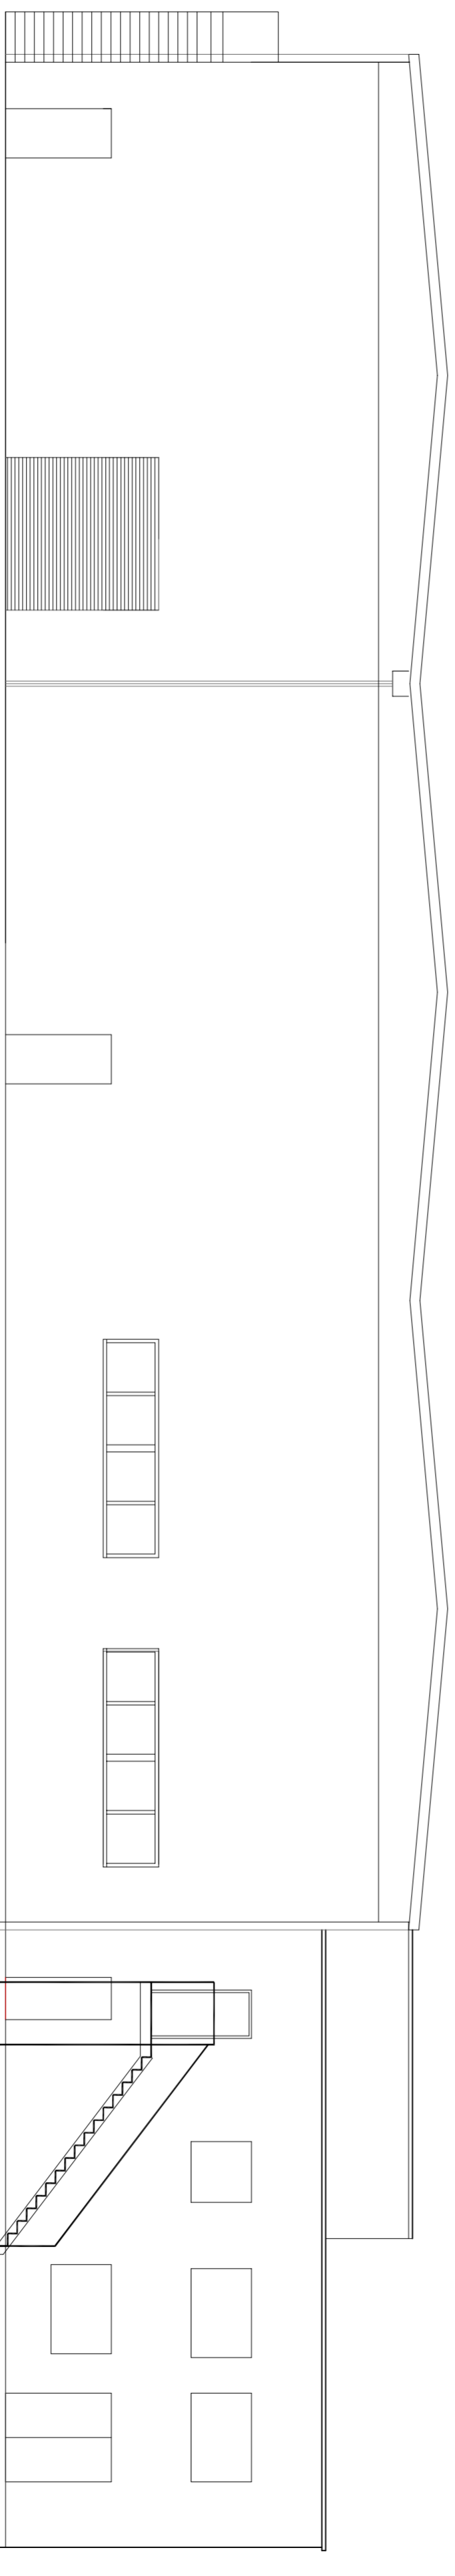

PROPOSED FRONT

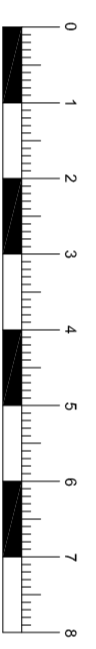

PROJECT  
Proposed external alterations & demolition  
of prefabricated extension,  
2 Manor Way, Old Woking,  
Woking GU22 9JY

CLIENT  
Hire Services (Southern) Ltd.

DRAWING  
PROPOSED & EXISTING REAR  
ELEVATIONS

SCALE  
1:100 A2

DATE  
03/21

DRAWN CHECKED  
gj

DRAWING NO.  
0802 - SK-010

REV

CAD NO. C:\ACTION\210802\DRAWINGS