


Haybarn

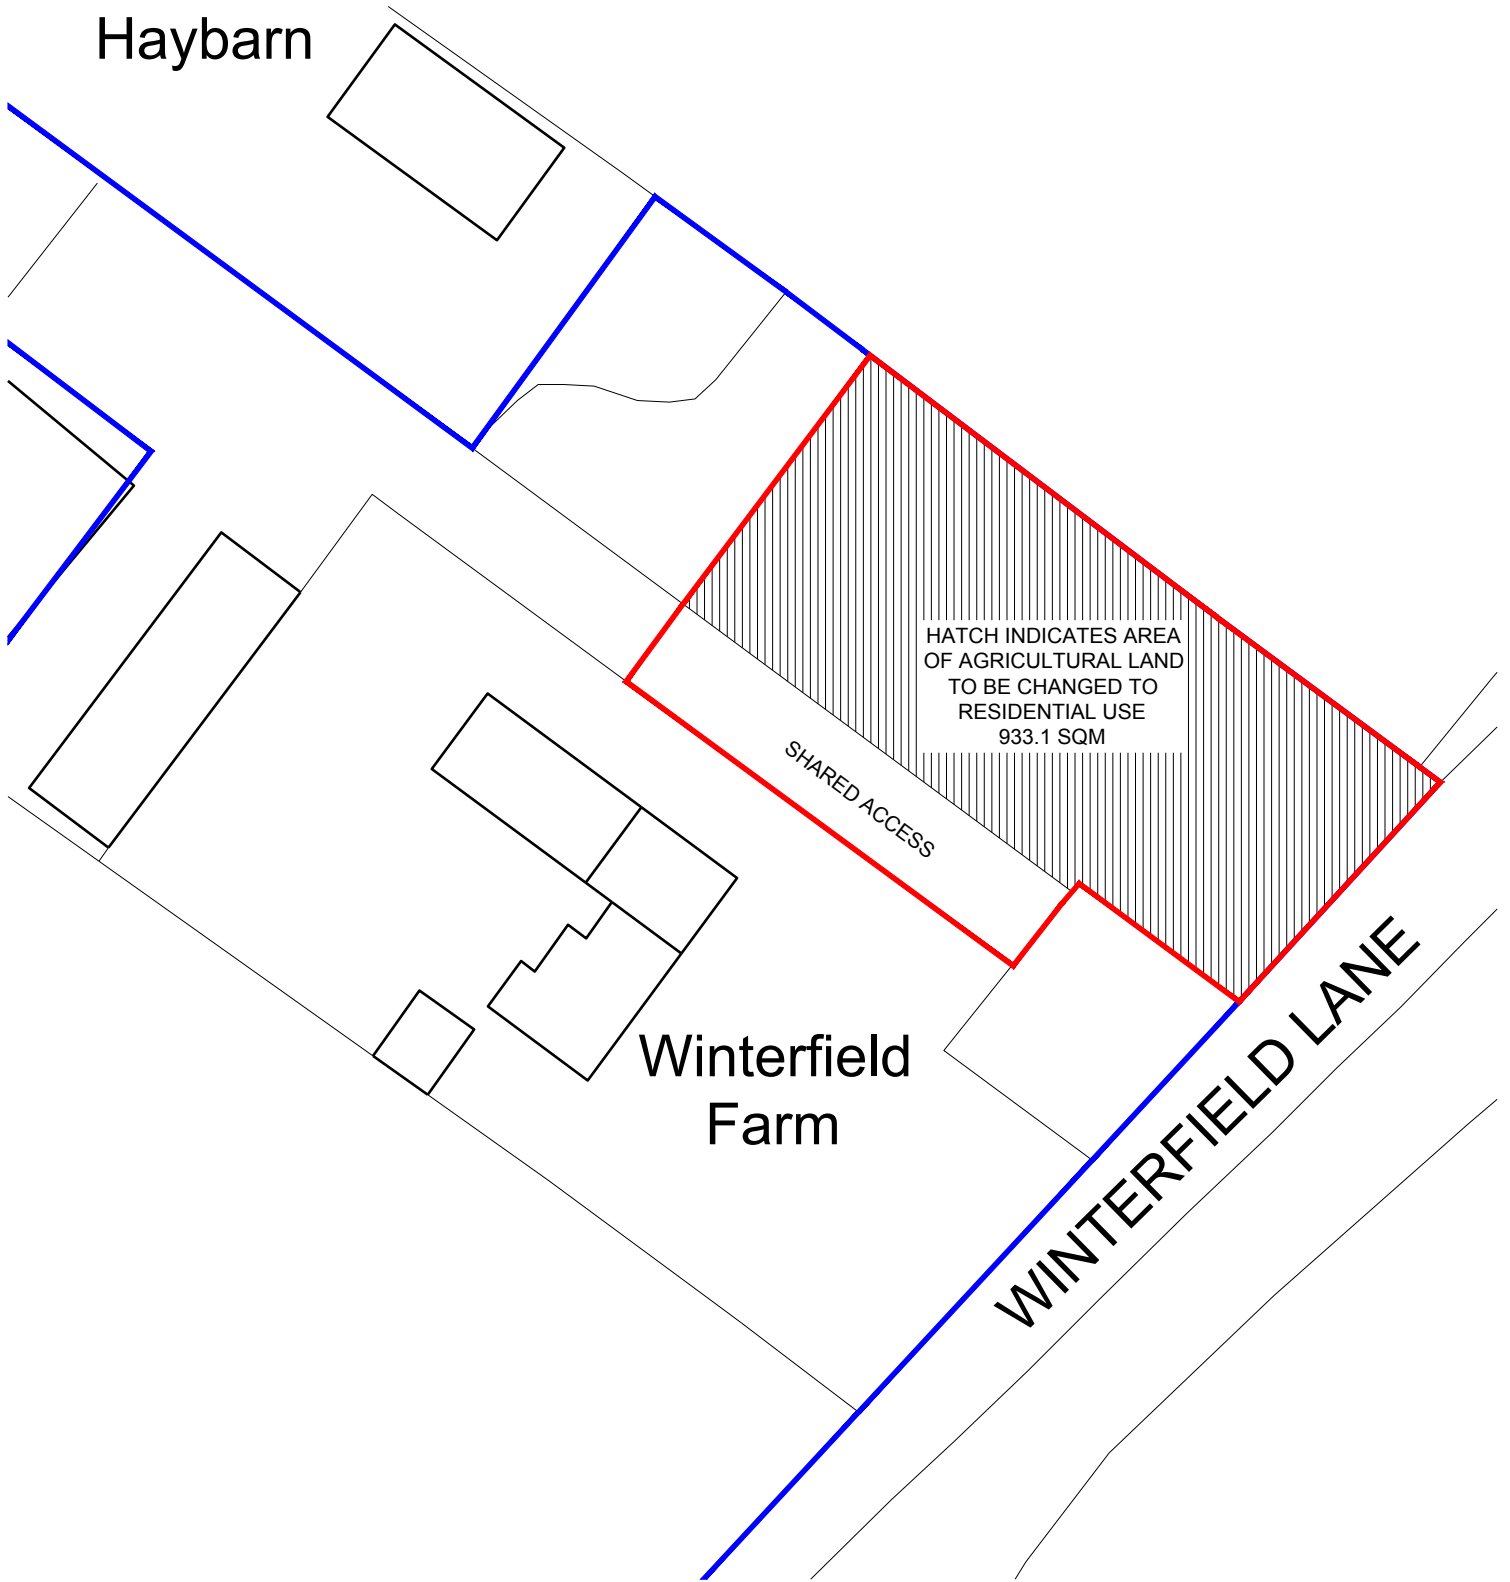

01 | 1:500 | BLOCK PLAN

SCALE 1:500 | 0m 5 10 25 50




— Ownership Bounda
 — Application Bounda

D R A W I N G K E Y

Winterfield Farm, Winterfield Lane
 West Malling ME19 6HY
 BLOCK PLAN

S C A L E 1:500 @ A4
D A T E JANUARY 2021
P U R P O S E SURVEY
R E F E R E N C E 2041 E 002 REV A

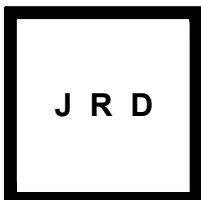

D R A W I N G I N F O R M A T I O N
 Drawing copyright of JRD Kent Ltd
 Do not scale from drawings. Report all discrepancies,
 errors & omissions. Check dimensions on site before
 commencing works. Materials, Components &
 Workmanship to comply with British & European Standards

JRD Kent Ltd | e:info@jrdkent.com | www.jrdkent.com