
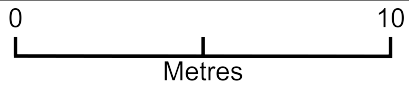


# Proposed Porch

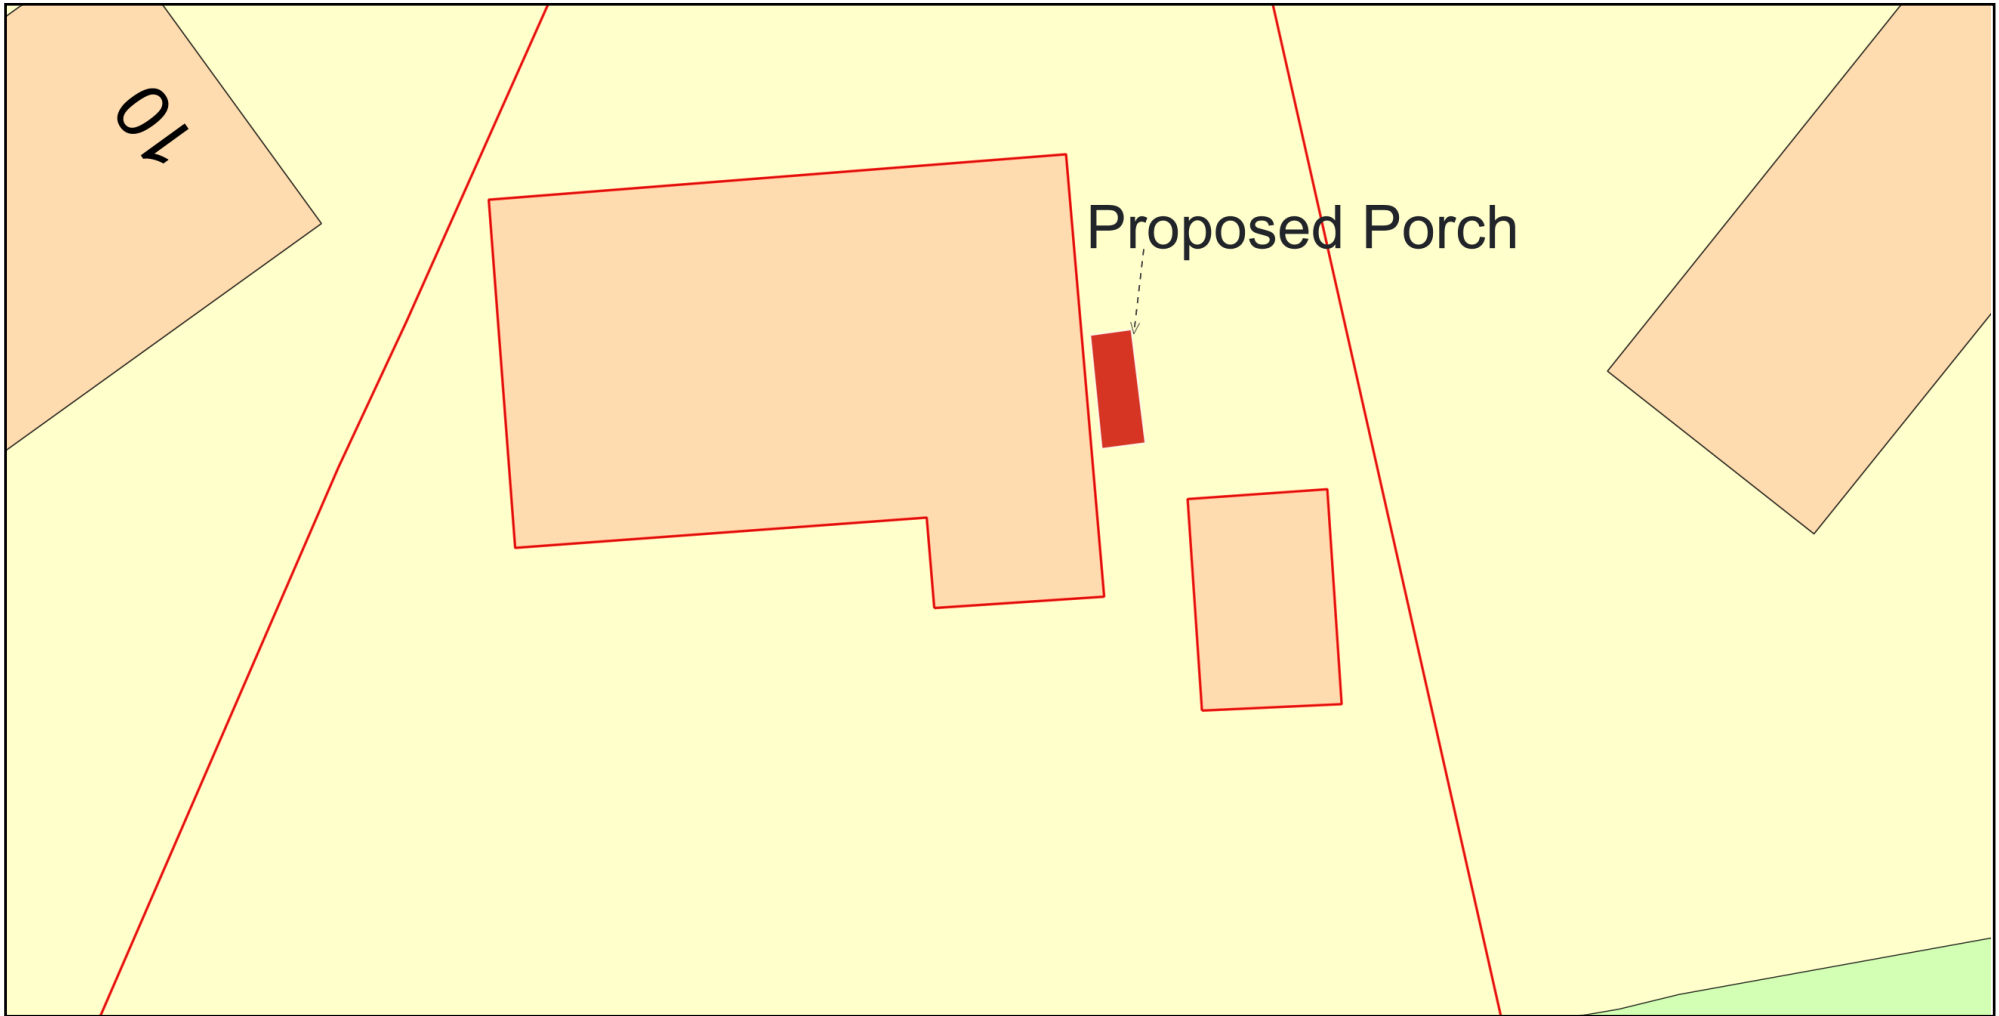

Plan Produced for: Peter Samways

Date Produced: 23 Mar 2021

Plan Reference Number: TQRQM21082145328419

Scale: 1:200 @ A4