


Existing Block plan



Proposed Block plan

PROJECT	54 Blandford Ave, Oxford OX2 8DZ, UK		
DRAWING	Existing / Proposed Block plan		
SCALE	1:200@A2		
DRG. NO.	BL-02	REVISIONS	
DATE	05.04.21		

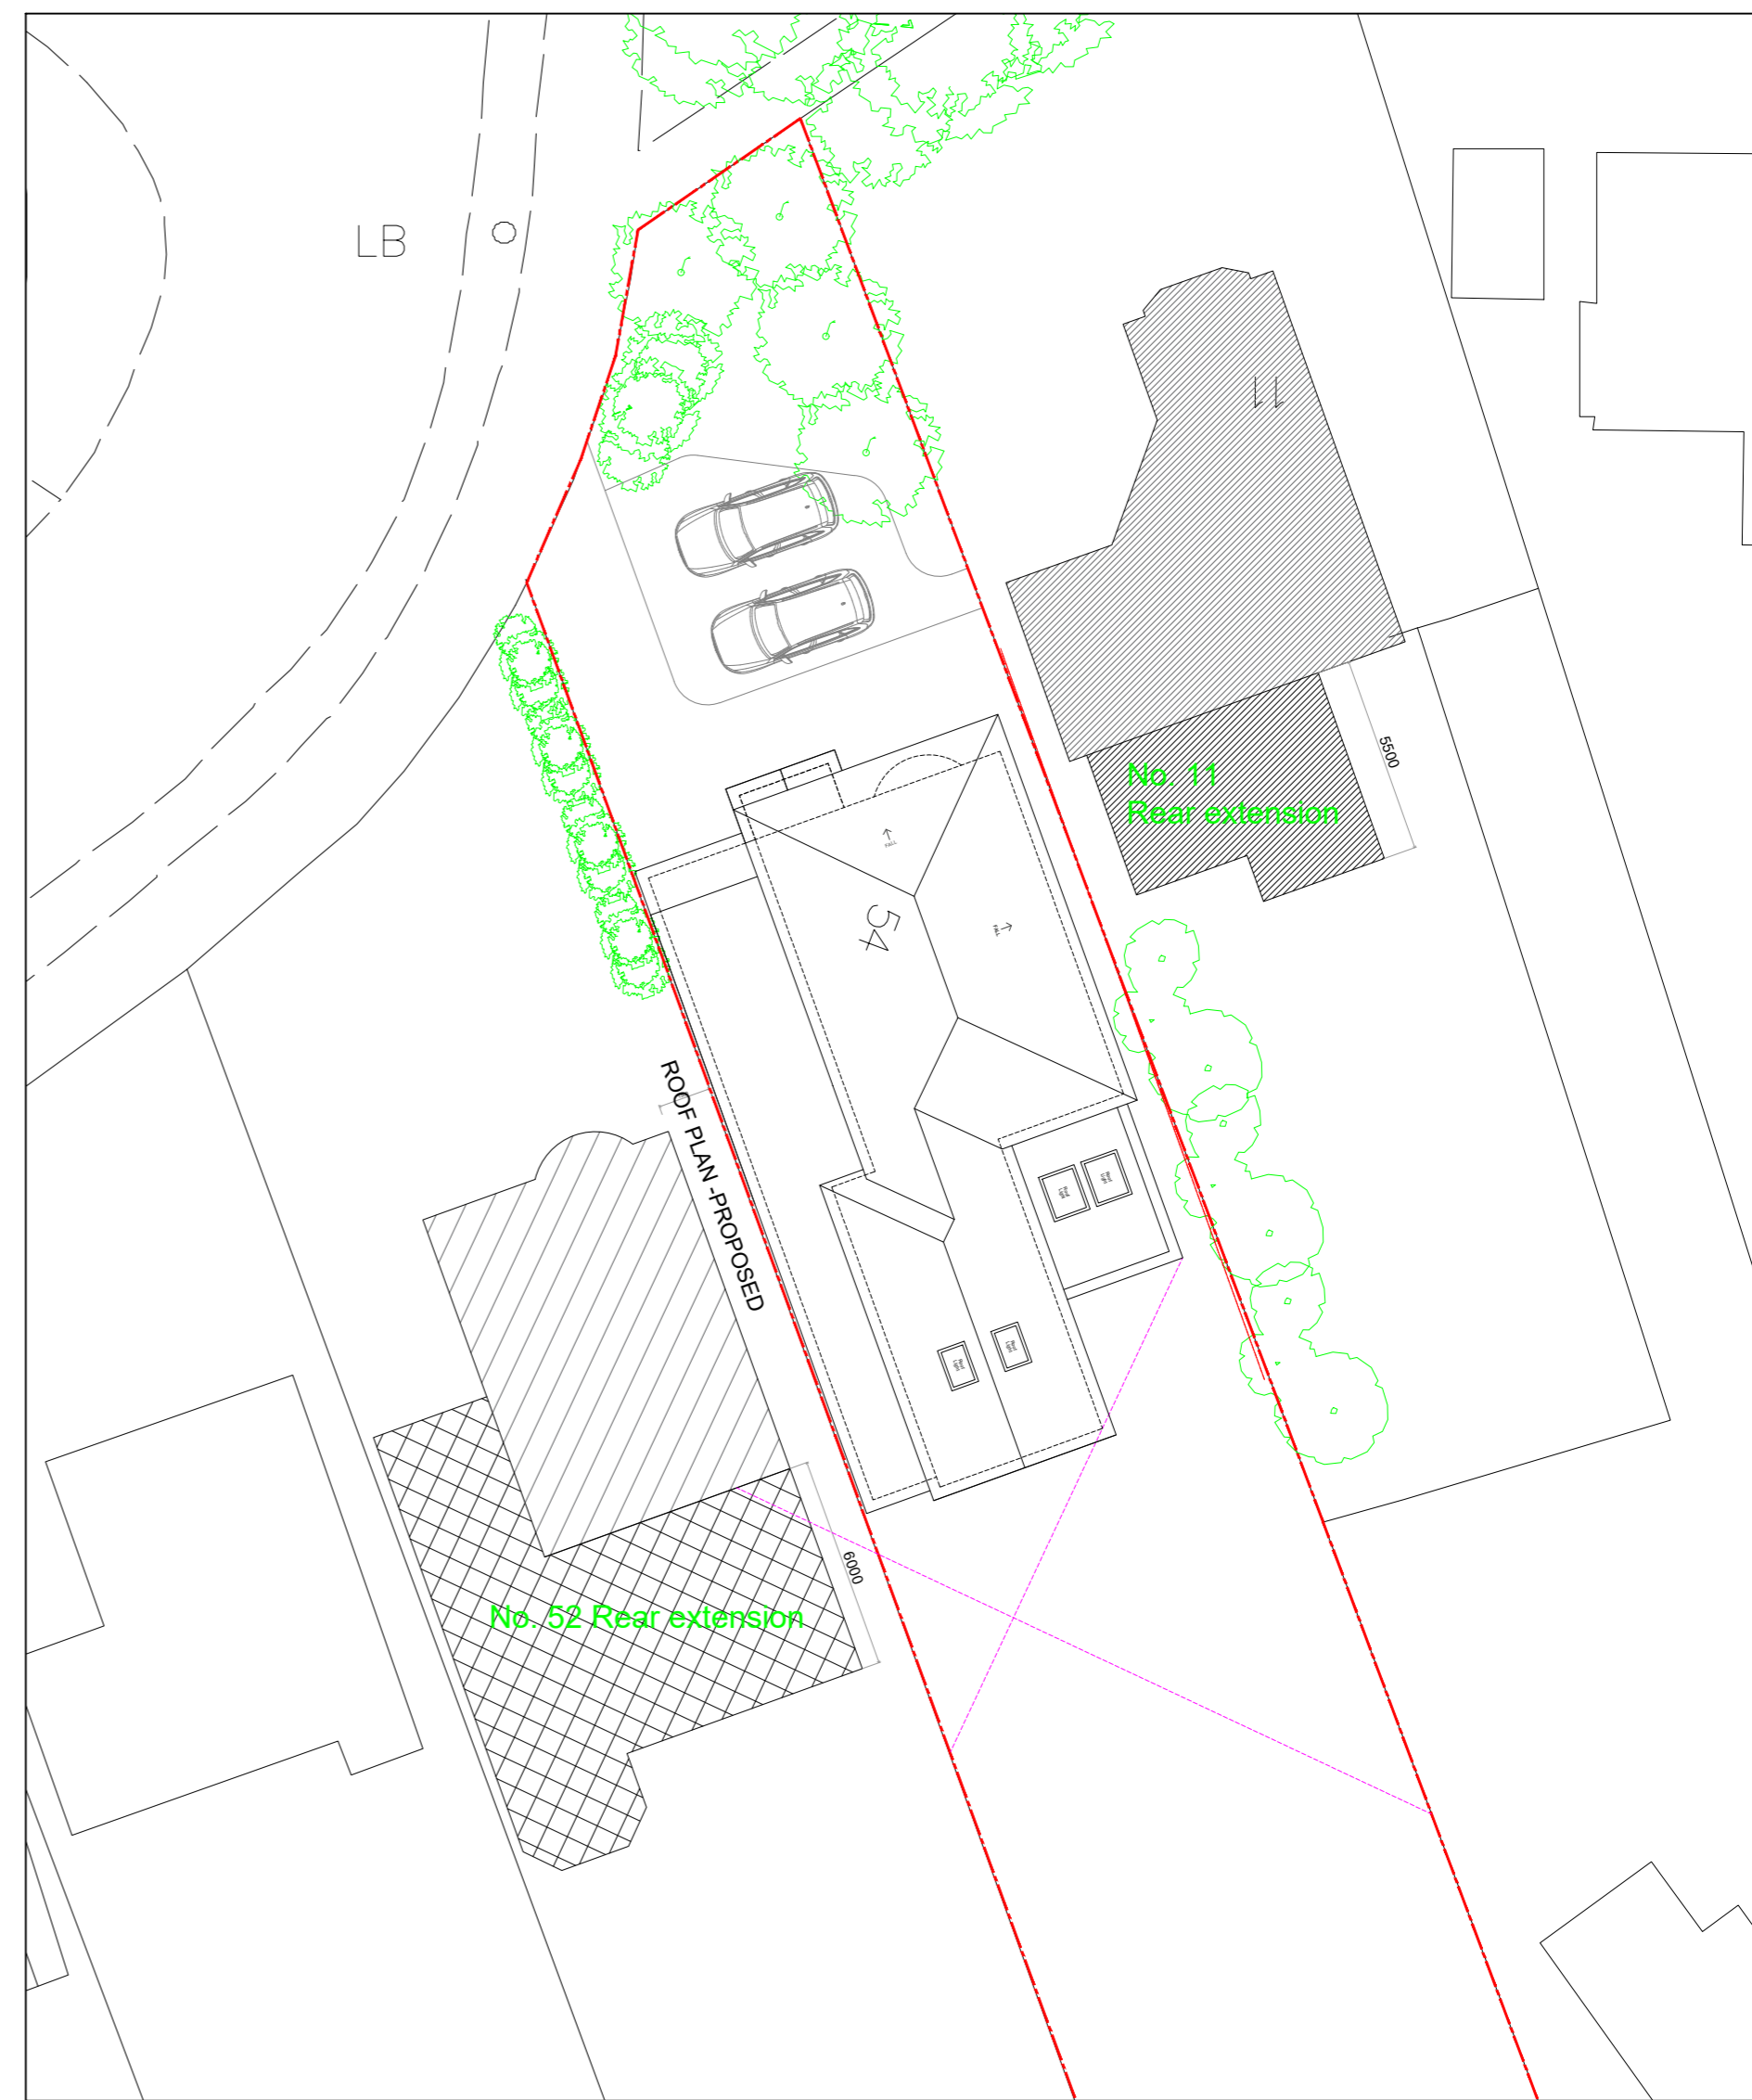