
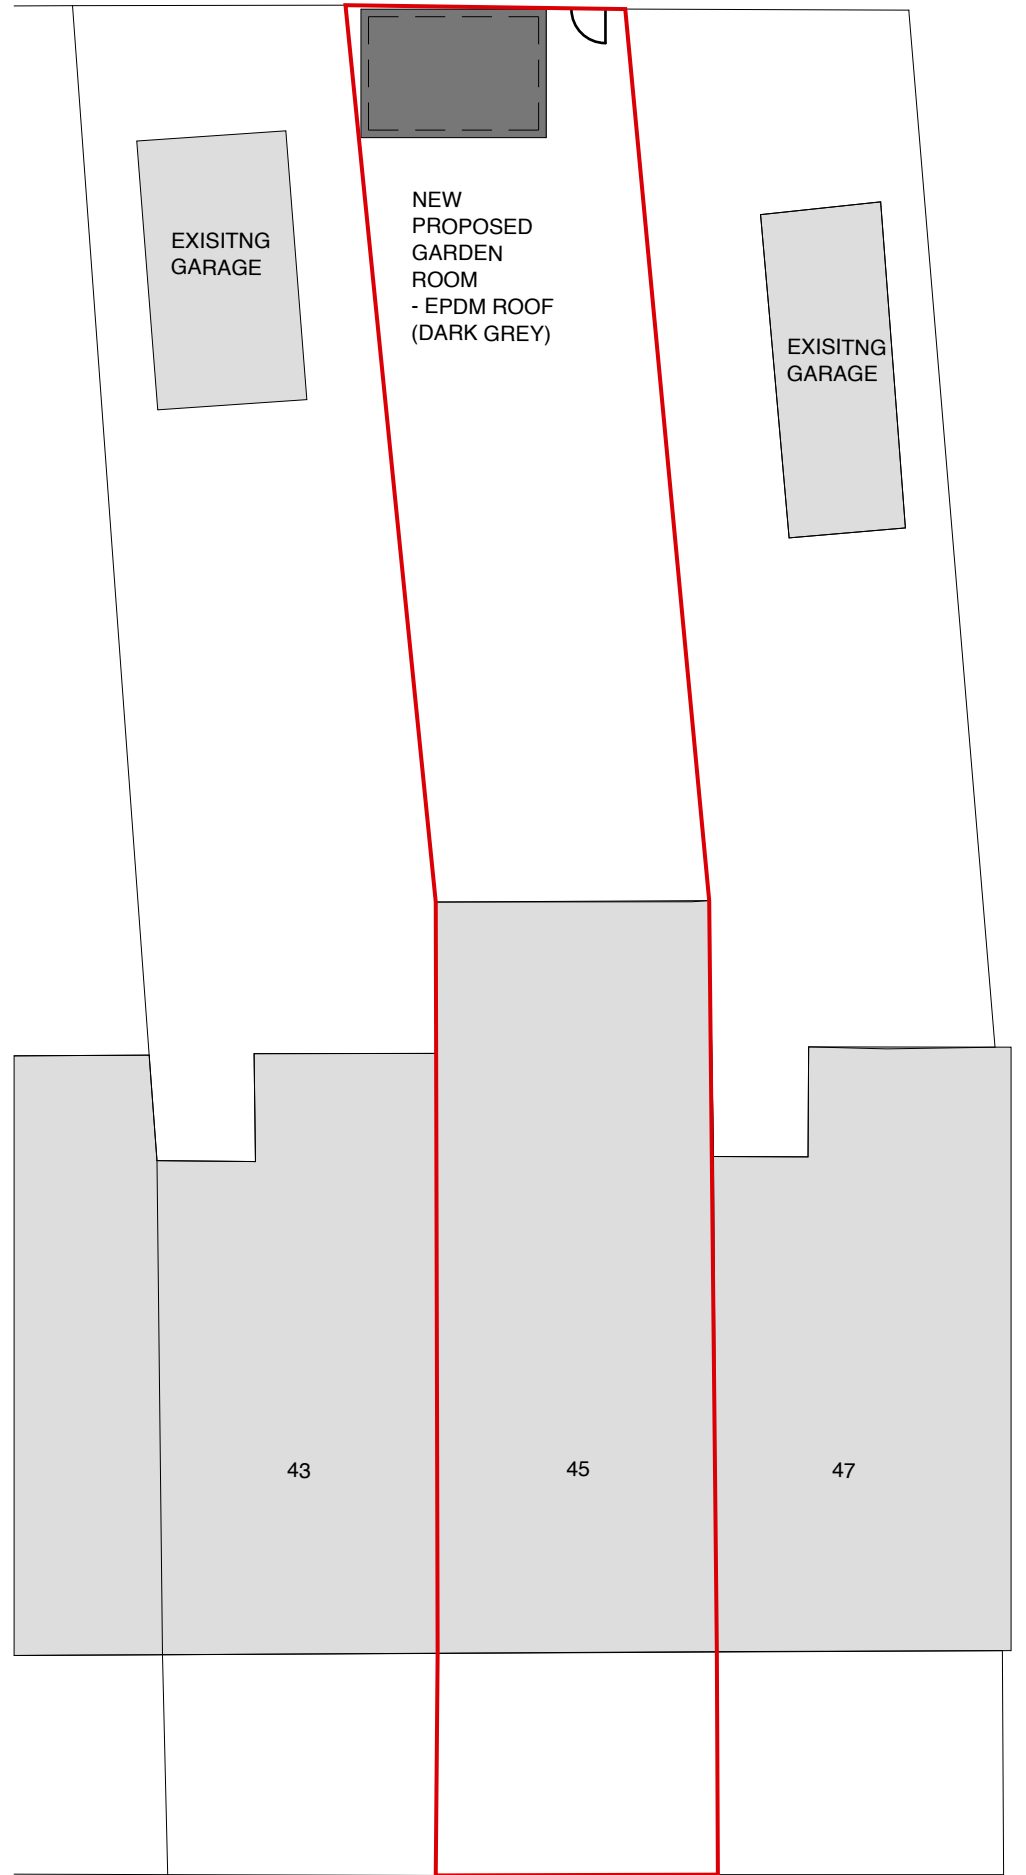


ORMISTON LANE NORTH

ORMISTON LANE NORTH

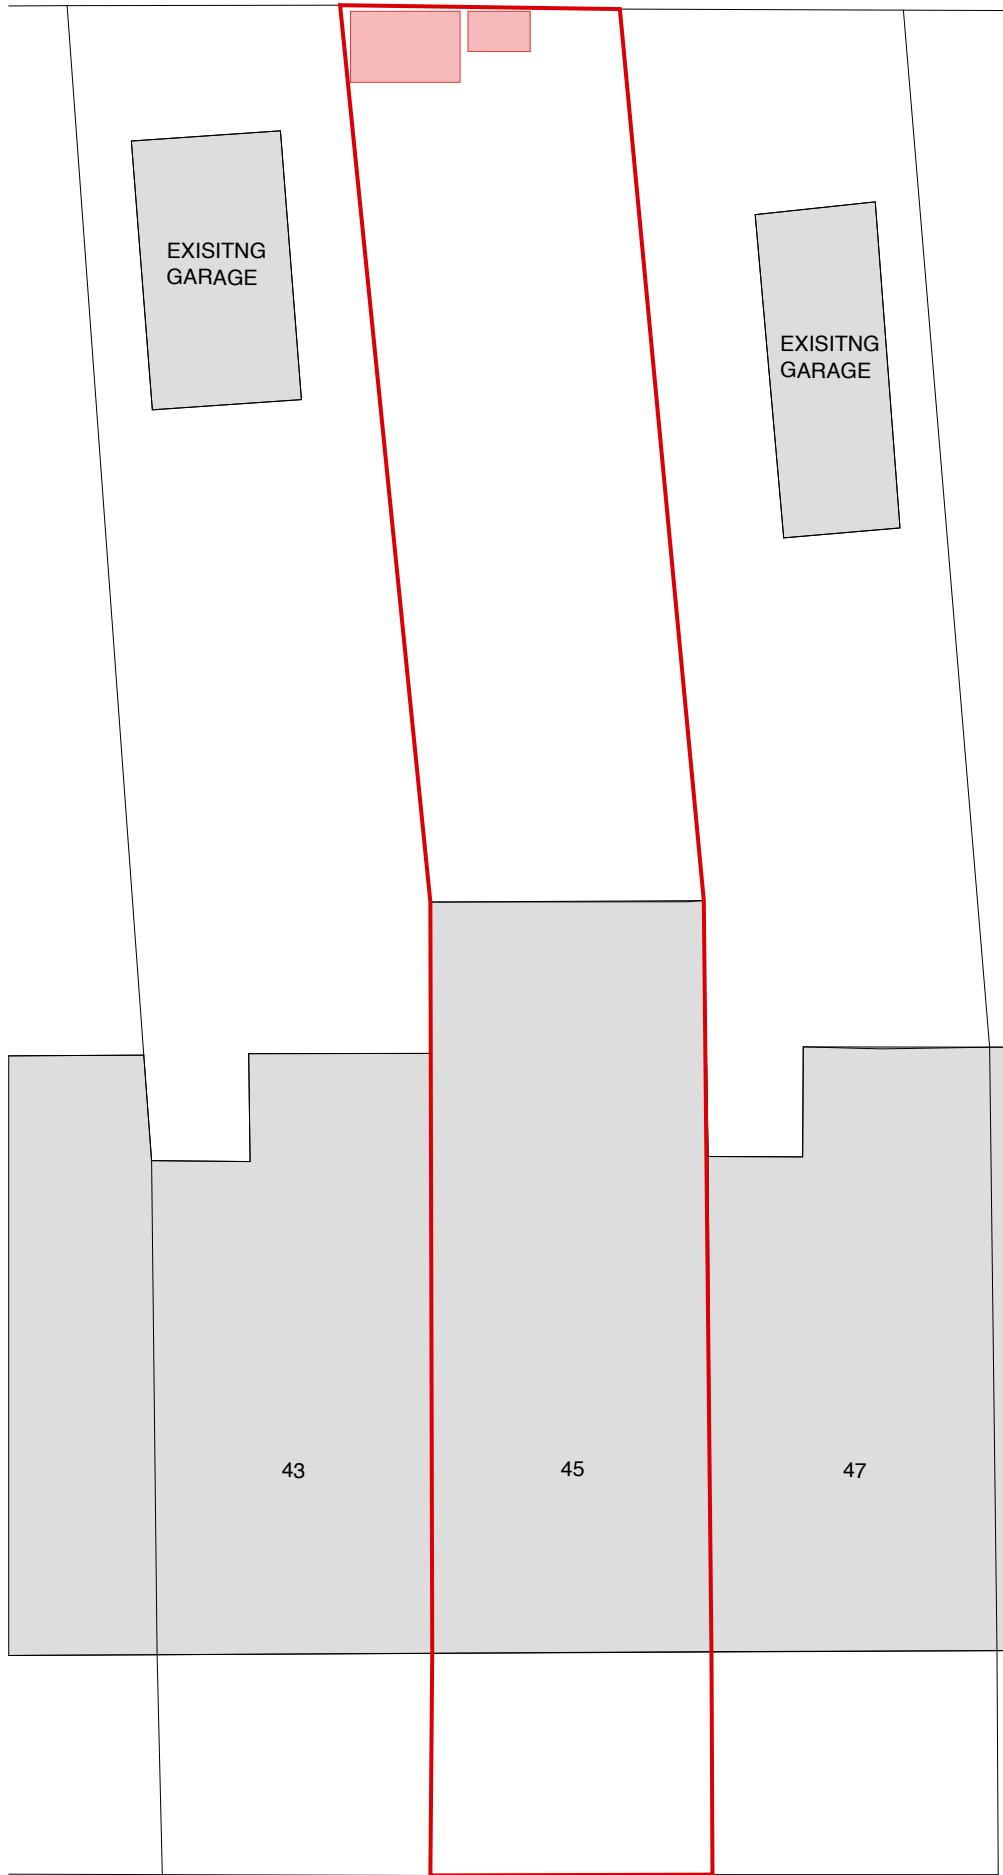


ORMISTON AVENUE


ORMISTON AVENUE

SITE PLAN EXISTING - 1-200@A3

SITE PLAN PROPOSED (WITH ROOF PLAN) - 1-200@A3

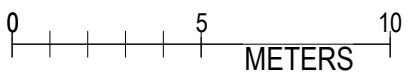

 EXISTING EXTERNAL STORES TO BE REMOVED

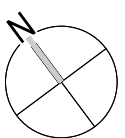

Revision - Description
45 Ormiston Ave, Glasgow, G14 9EL
 Title: **Proposed Garden Room - existing/proposed site plan**
 Status: **PLANNING**
 Drwg no: **OR AVE-P-01** Scale: **1:200@A3**
 1st issue: **29.03.21**