




01 BANQUETTE - REFERENCE IMAGE  
NTS  
DE-L1.02

[LT-WL02] LOW LEVEL LIGHT TO BANQUETTE ENDS. REFER TO LIGHTING DESIGNERS INFORMATION. CONTRACTOR TO ALLOW FOR SUITABLE CABLE ROUTE

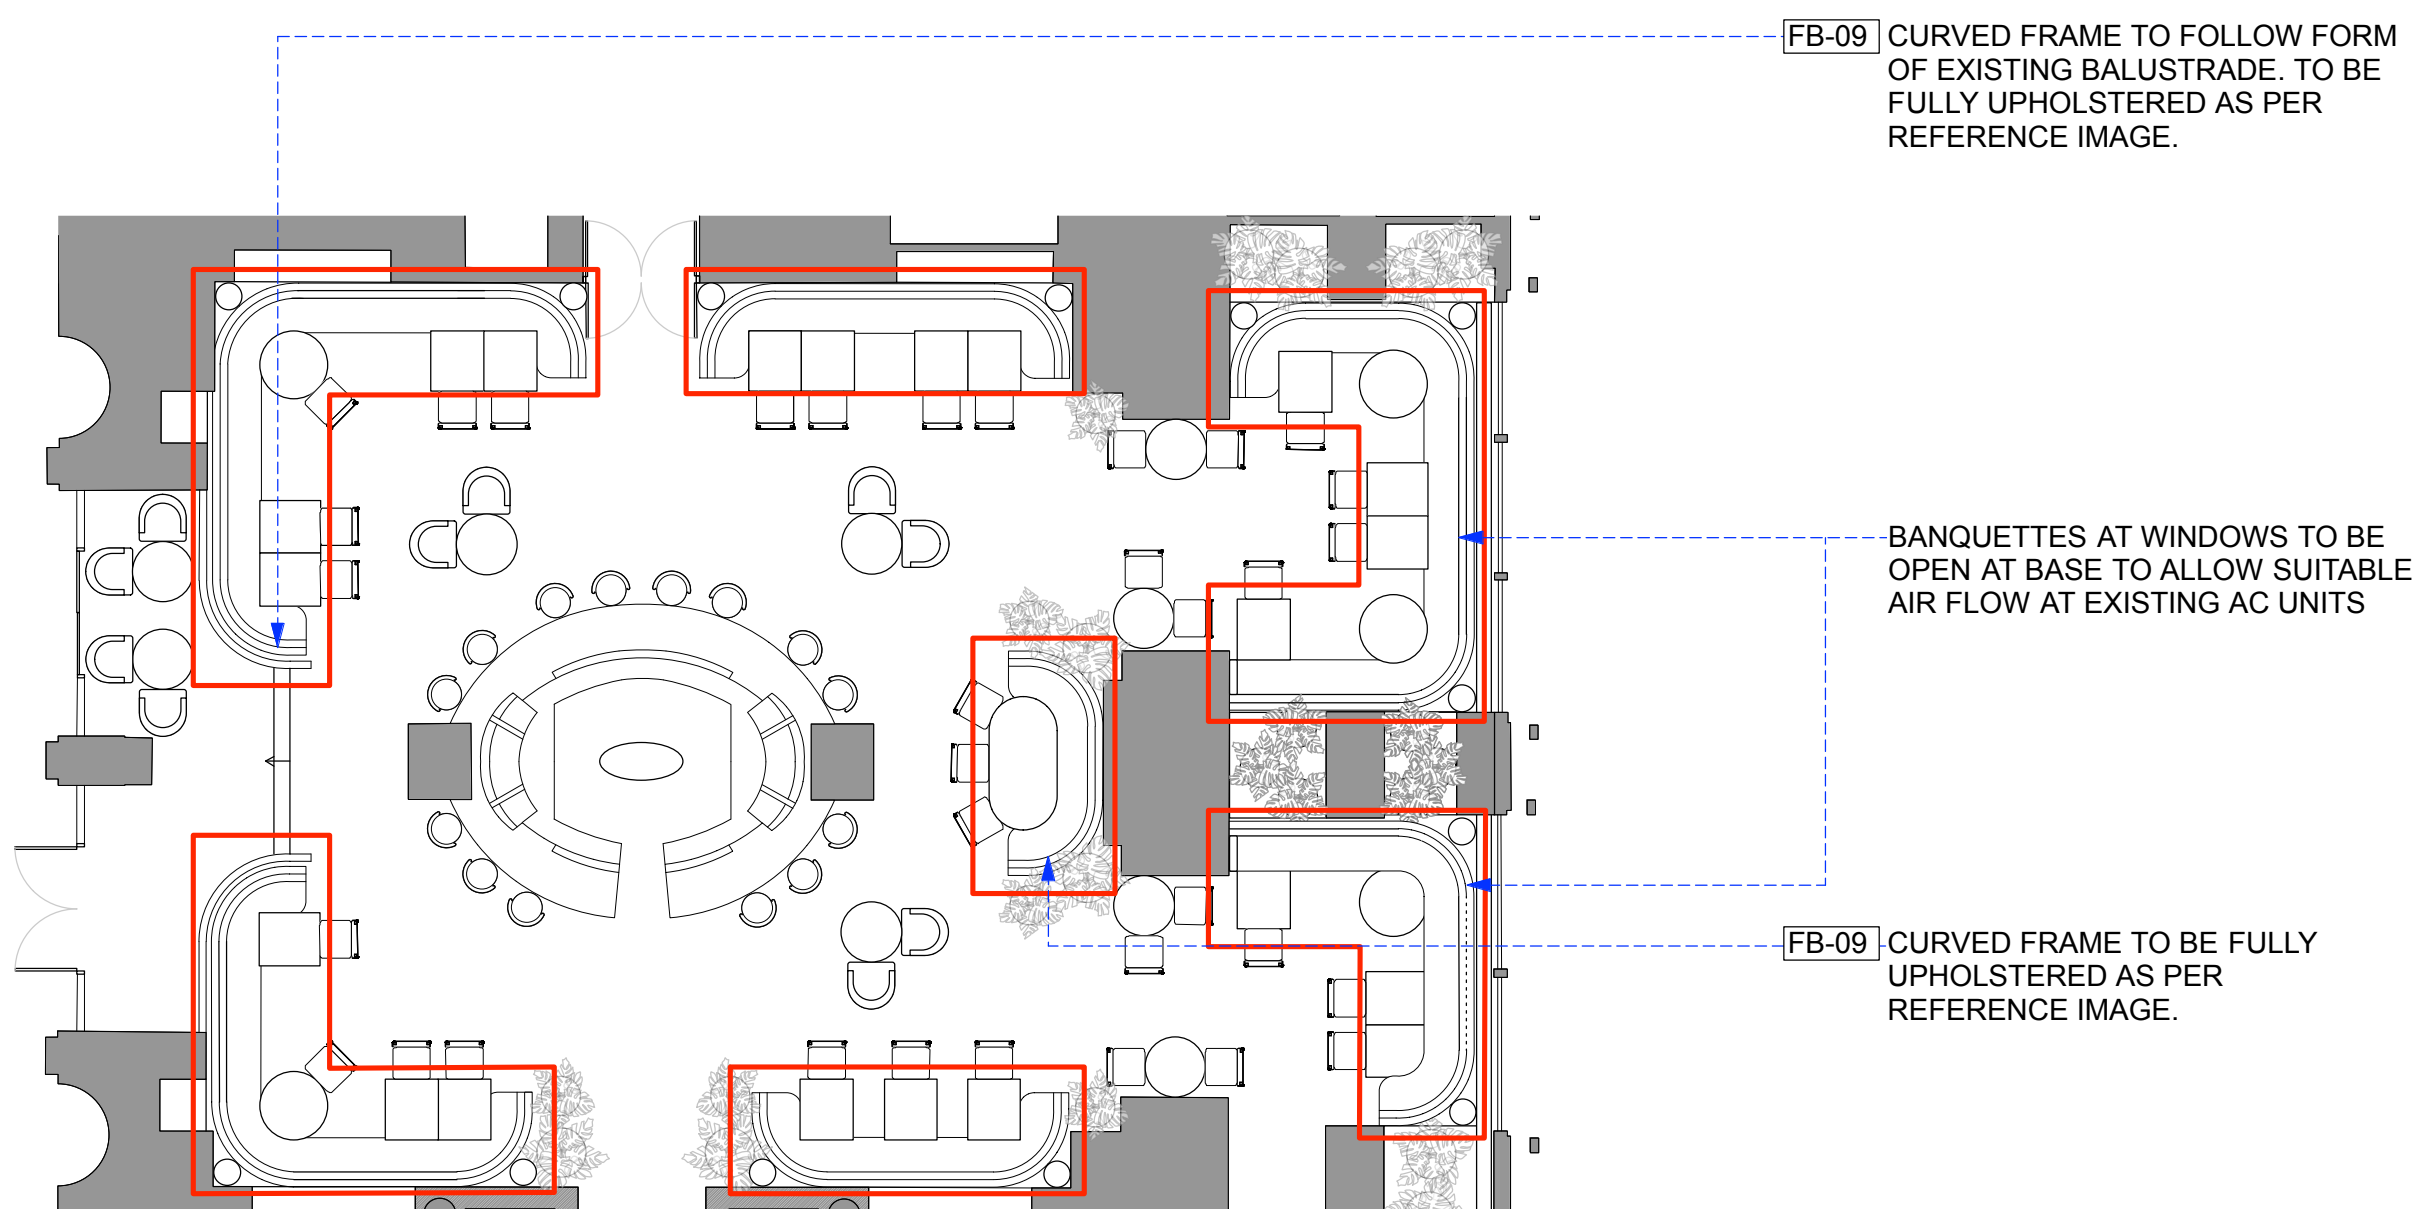

03 REFERENCE PLAN  
Scale 1:100 @ A1, 1:200 @ A3  
DE-L1.02

REVISIONS:		
CODE	DATE	DESCRIPTION
P-	08.03.21	FIRST ISSUE
P1	26.03.21	GENERAL UPDATES. FINISH CODES UPDATED IN LINE WITH SPECIFICATION SCHEDULE
T1	29.03.21	ISSUED FOR COSTING.

**GENERAL NOTES:**

ALL DIMENSIONS TO BE CHECKED ON SITE AND ANY DISCREPANCIES TO BE REPORTED TO RSS.

ALL FINISHES, SAMPLES, AND MOCK-UPS TO BE APPROVED BY RSS PRIOR TO MANUFACTURE.

FOR SANITARYWARE AND LIGHTING REFER TO RSS SPECIFICATION INDEX FOR FURTHER INFORMATION.

FOR FINISHES REFER TO RSS FINISHES SCHEDULE.

REFER TO RSS SPEC INDEX FOR A LIST OF ALL ITEMS INCLUDED IN FF&E.

ALL EXISTING FURNITURE TO BE REMOVED FROM SITE UNLESS STATED OTHERWISE BY THE CLIENT

**RussellSageStudio**  
St Michael's House | Elizabeth Street | London | SW1W 9RB | T: +44 (0) 20 7730 3258  
russellsagestudio.co.uk

THIS DRAWING IS THE PROPERTY OF RUSSELL SAGE STUDIO. COPYRIGHT IS RESERVED TO THEM AND THE DRAWING IS ISSUED ON THE CONDITION THAT IT IS NOT COPIED EITHER WHOLLY OR IN PART WITHOUT THE CONSENT IN WRITING OR RUSSELL SAGE STUDIO.

- ALL DIMENSIONS, DRAWINGS AND SPECIFICATIONS ARE TO BE VERIFIED ON SITE BY THE CONTRACTOR AND ANY DISCREPANCIES REPORTED TO RSS PRIOR TO THE COMMENCEMENT OF WORK.
- THIS PLAN HAS BEEN EXTRACTED FROM SUPPLIED DRAWINGS AND HENCE IS SUBJECT TO SURVEY AND CONTRACTOR SETTING OUT PLAN.
- CONTRACTOR TO TAKE RESPONSIBILITY AND ENSURE ALL CONSTRUCTION METHODS, TECHNIQUES, FITTINGS AND FINISHES ETC CONFORM TO THE REQUIRED BUILDING REGULATIONS IN THE APPLICABLE COUNTRY, AND TO THE RELEVANT BUILDING CONTROL OFFICERS SATISFACTION.
- ALL SPECIFIED ITEMS ARE TO BE INSTALLED IN ACCORDANCE WITH THE MANUFACTURERS RECOMMENDATIONS.
- ALL FINISHES ARE TO BE CARRIED OUT TO A HIGH STANDARD.

THIS DRAWING IS TO BE READ IN CONJUNCTION WITH ALL OTHER RELEVANT CONSULTANTS DRAWINGS. ALL REQUESTED DRAWINGS SHOWING FIXINGS AND CONSTRUCTION DETAILS TO BE APPROVED BY RSS PRIOR TO COMMENCEMENT OF WORK. CONTRACTORS TO CHECK AND APPRAISE DESIGN, FITTING OUT AND CONSTRUCTION DETAILS AND OFFER SUITABLE ALTERNATIVES TO THE DESIGNERS FOR APPROVAL PRIOR TO MANUFACTURE AND INSTALLATION. CONTRACTOR TO PROVIDE A SUITABLE WORKING ENVIRONMENT WHICH CONFORMS TO THE CURRENT HEALTH AND SAFETY CONDITIONS AND LOCAL AUTHORITY REGULATIONS.

DRAWING STATUS:			
<b>FOR INFORMATION</b>			
CLIENT:			
GRH			
PROJECT NO:	PROJECT:		
111	SEAFOOD BAR & GRILL		
DATE:	DRAWN:	CHECKED:	SCALE:
08 MAR 21	ET	RS	VARIOUS
TITLE:			
FIRST FLOOR - RESTAURANT BANQUETTE DESIGN INTENT DETAILS			
DWG NO:	REV:		
5226-DE-L1.02			T1