


# LOCATION PLAN (BARN 4)

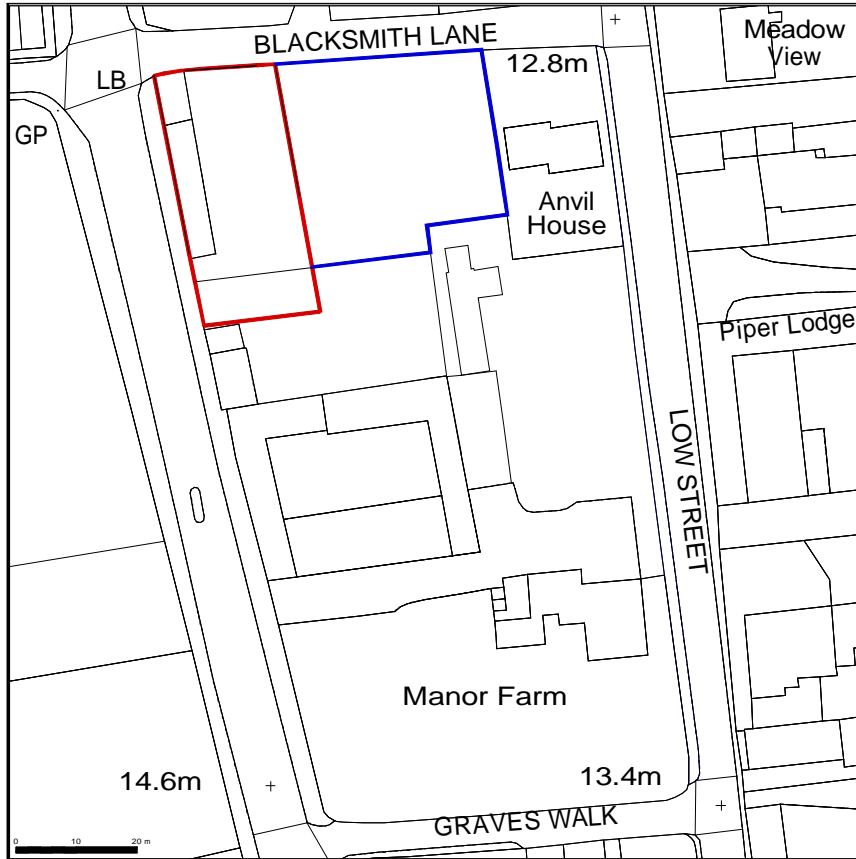

Supplied by Streetwise Maps Ltd  
[www.streetwise-maps.com](http://www.streetwise-maps.com)  
 Licence No: 100047474

SCALE 1:1250	DRAWING No. 1363/7	DATE MARCH 2021
CANNON DEVELOPMENTS. OLD SCHOOL HOUSE, WISTON ROAD, CLAYWORTH, RETFORD, NOTTS. DN22 9AB		<b>BARN 4</b> <b>MANOR FARM,</b> <b>GREAT NORTH ROAD,</b> <b>TORWORTH,</b> <b>NOTTS.</b> <b>DN22 8NU</b>