


Original Paper Size A2



PEDESTRIAN ACCESS ON TO COACHMANS GROVE. (WASTE BIN COLLECTION POINT).

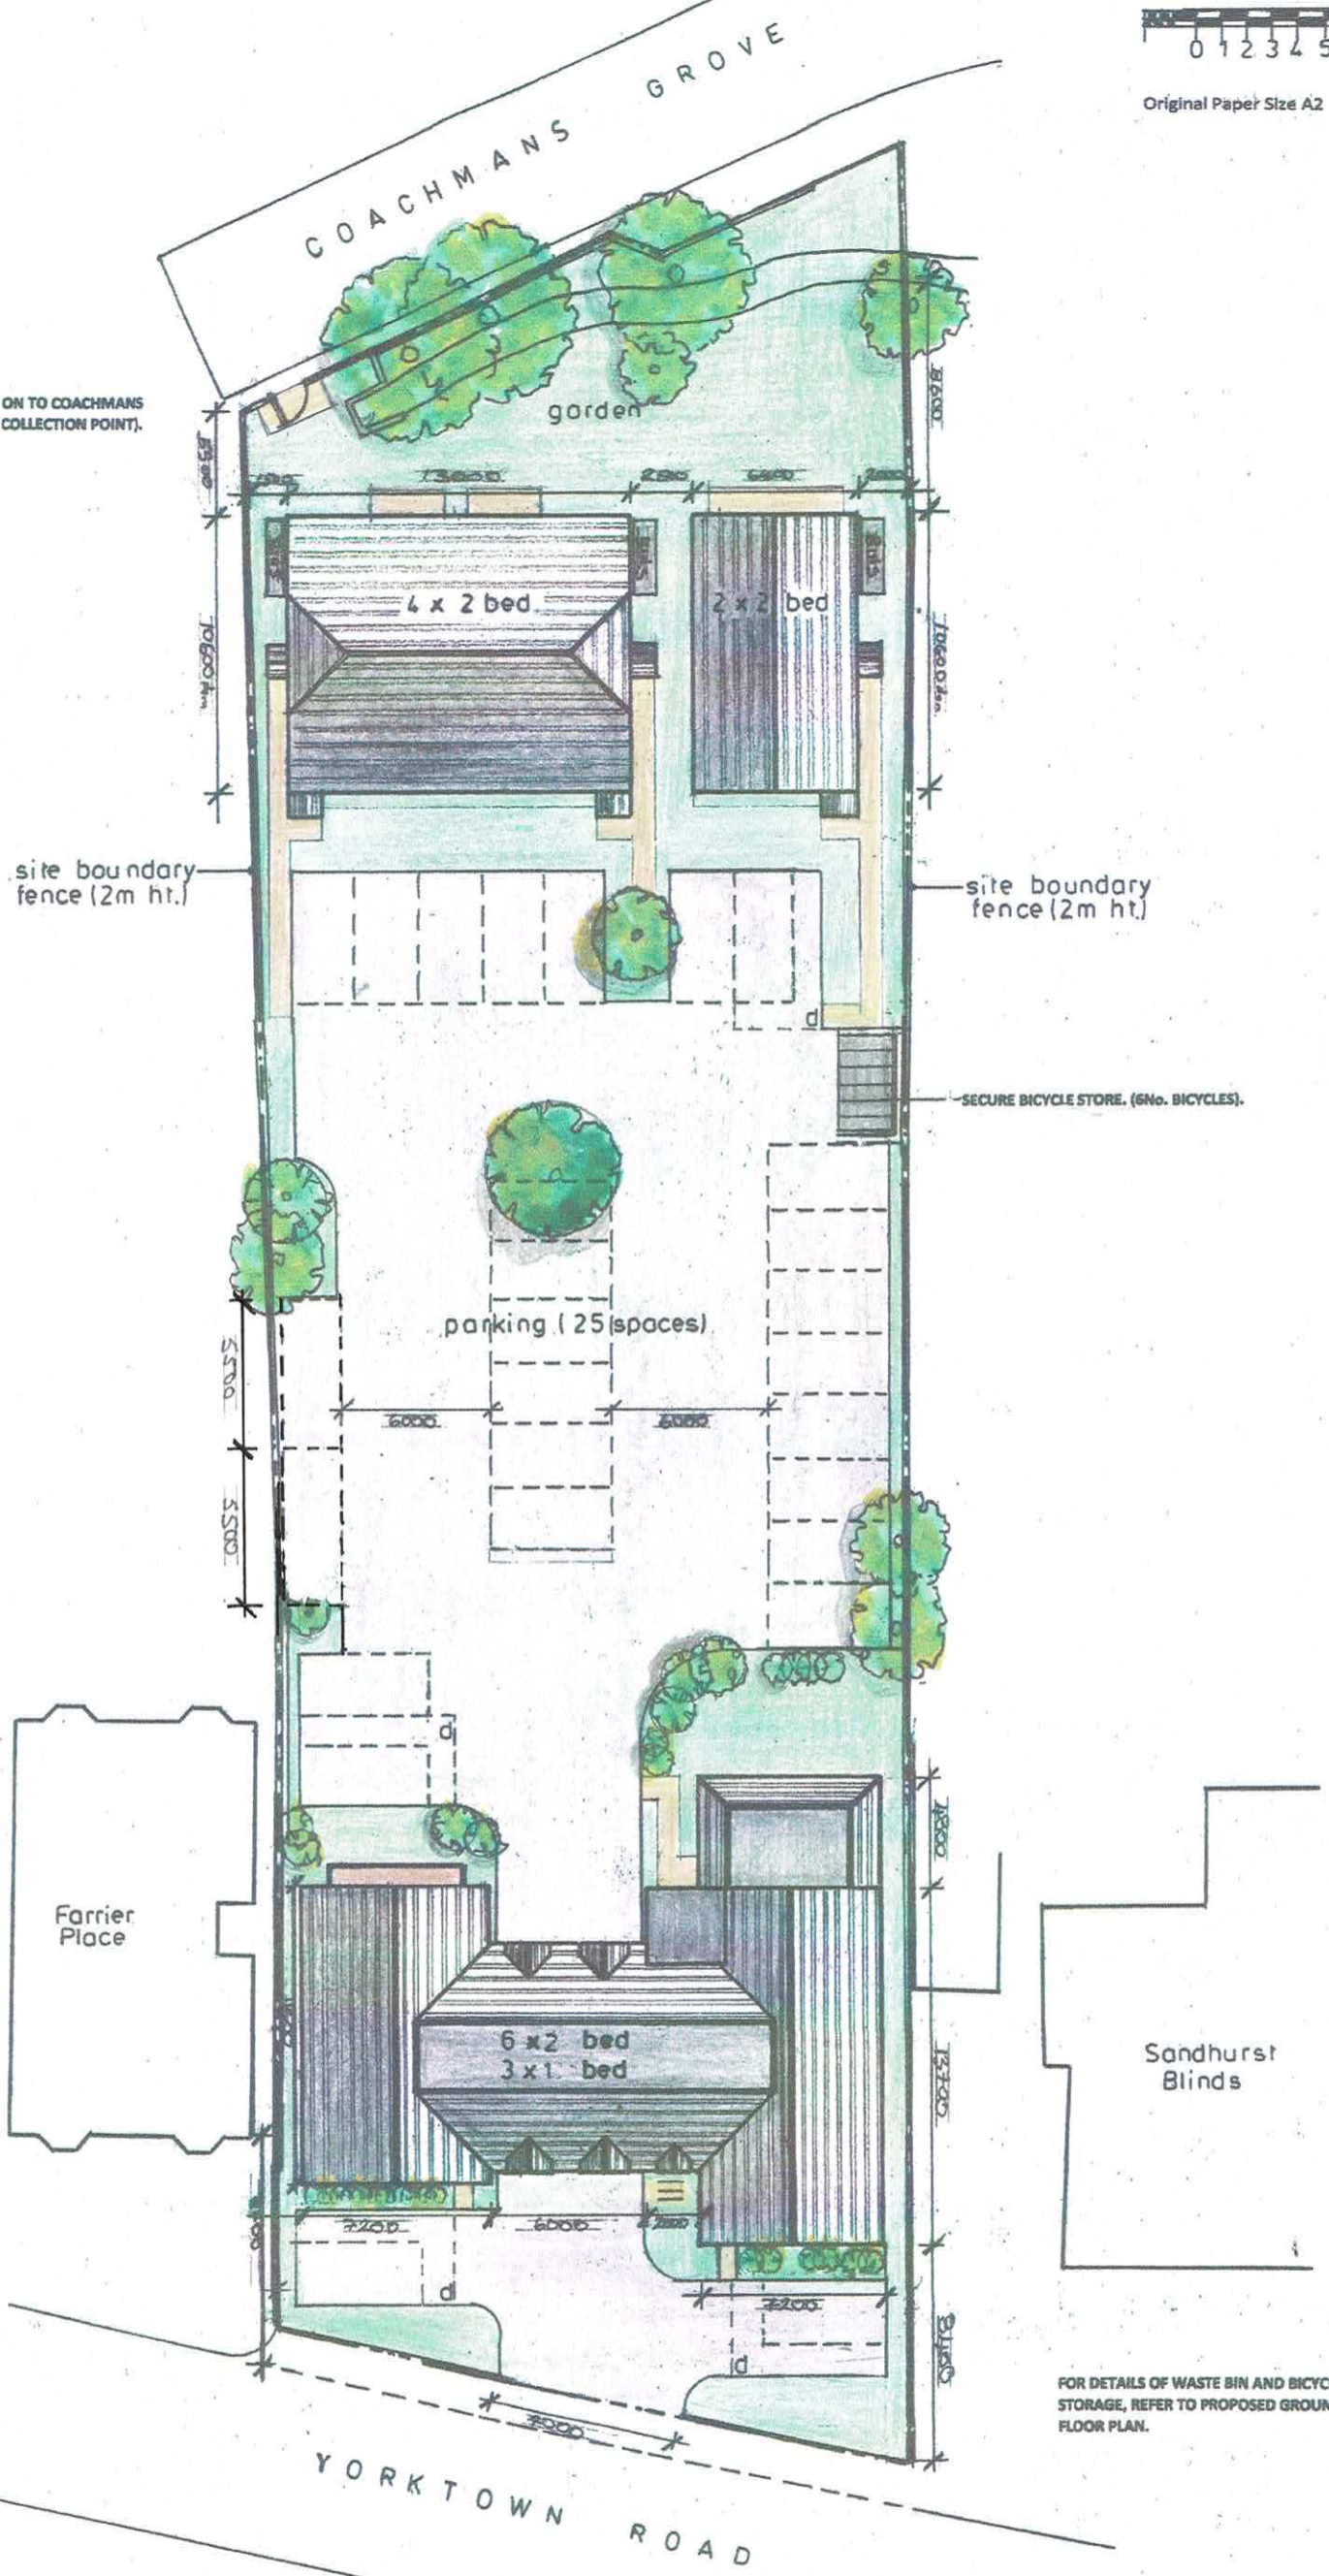

RECEIVED
 20/00860/OUT
 28.10.2020

PDA ARCHITECTS
 59 ROYAL AVENUE, CALCOT, READING,
 BERKSHIRE, RG31 4UR.
 Tel: 01183 761466

This Drawing is the copyright of PDA Architects and may not be reproduced without prior written permission. All dimensions are to be checked on site. Any errors or omissions are to be reported to the architect.

client	Mrs A Donnelly
job	Proposed Residential Development: 92 YORKTOWN ROAD, SANDHURST, BERKSHIRE.
title	SITE/ROOF PLAN. (proposed)
drawn	P.D.
scale	1 : 200
date	January 2020
job ref:	YRS/92
Drng no.	P02
rev.	D

FOR DETAILS OF WASTE BIN AND BICYCLE STORAGE, REFER TO PROPOSED GROUND FLOOR PLAN.