


Proposed Plan

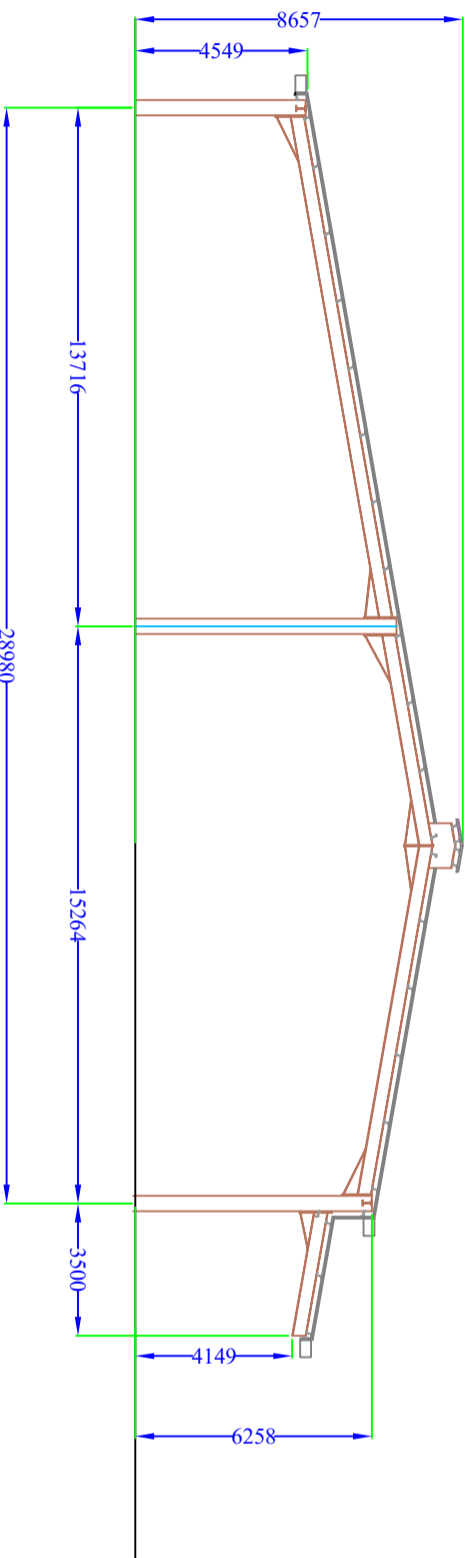

Proposed Section/Elevation, both elevations open

REV/N	DATE	AMENDMENT

J P C E Limited

CLIENT
 PRICE & Co FARMING Ltd
 GELLARGWELT FARM
 GELLARGWELT FARM
 GELLIGAER ROAD
 GELLIGAER
 CAERPHILLY
 CF82 8PY

JOHN PERKINS
 CONSULTING ENGINEER
 Bromhall
 Abernant Road
 Aberdare CF44 0PY
 Tel 07889 644649
 e-mail jpc@jpcmail.co.uk

DRAWING TITLE & SCHEME
PROPOSED FARMYARD
DEVELOPMENT
AT GELLARGWELT FARM, NELSON
PROPOSED PLAN AND ELEVATIONS OF
NEW LOOSE CATTLE HOUSING

Drawing Number: PCF-FYD-2021-007
 Scale: 1:200@A3
 Date: FEB 2021

Drawn By: J PERKINS
 Checked: