



Proposed Block Plan- 10 Trewavas Road, Newlyn

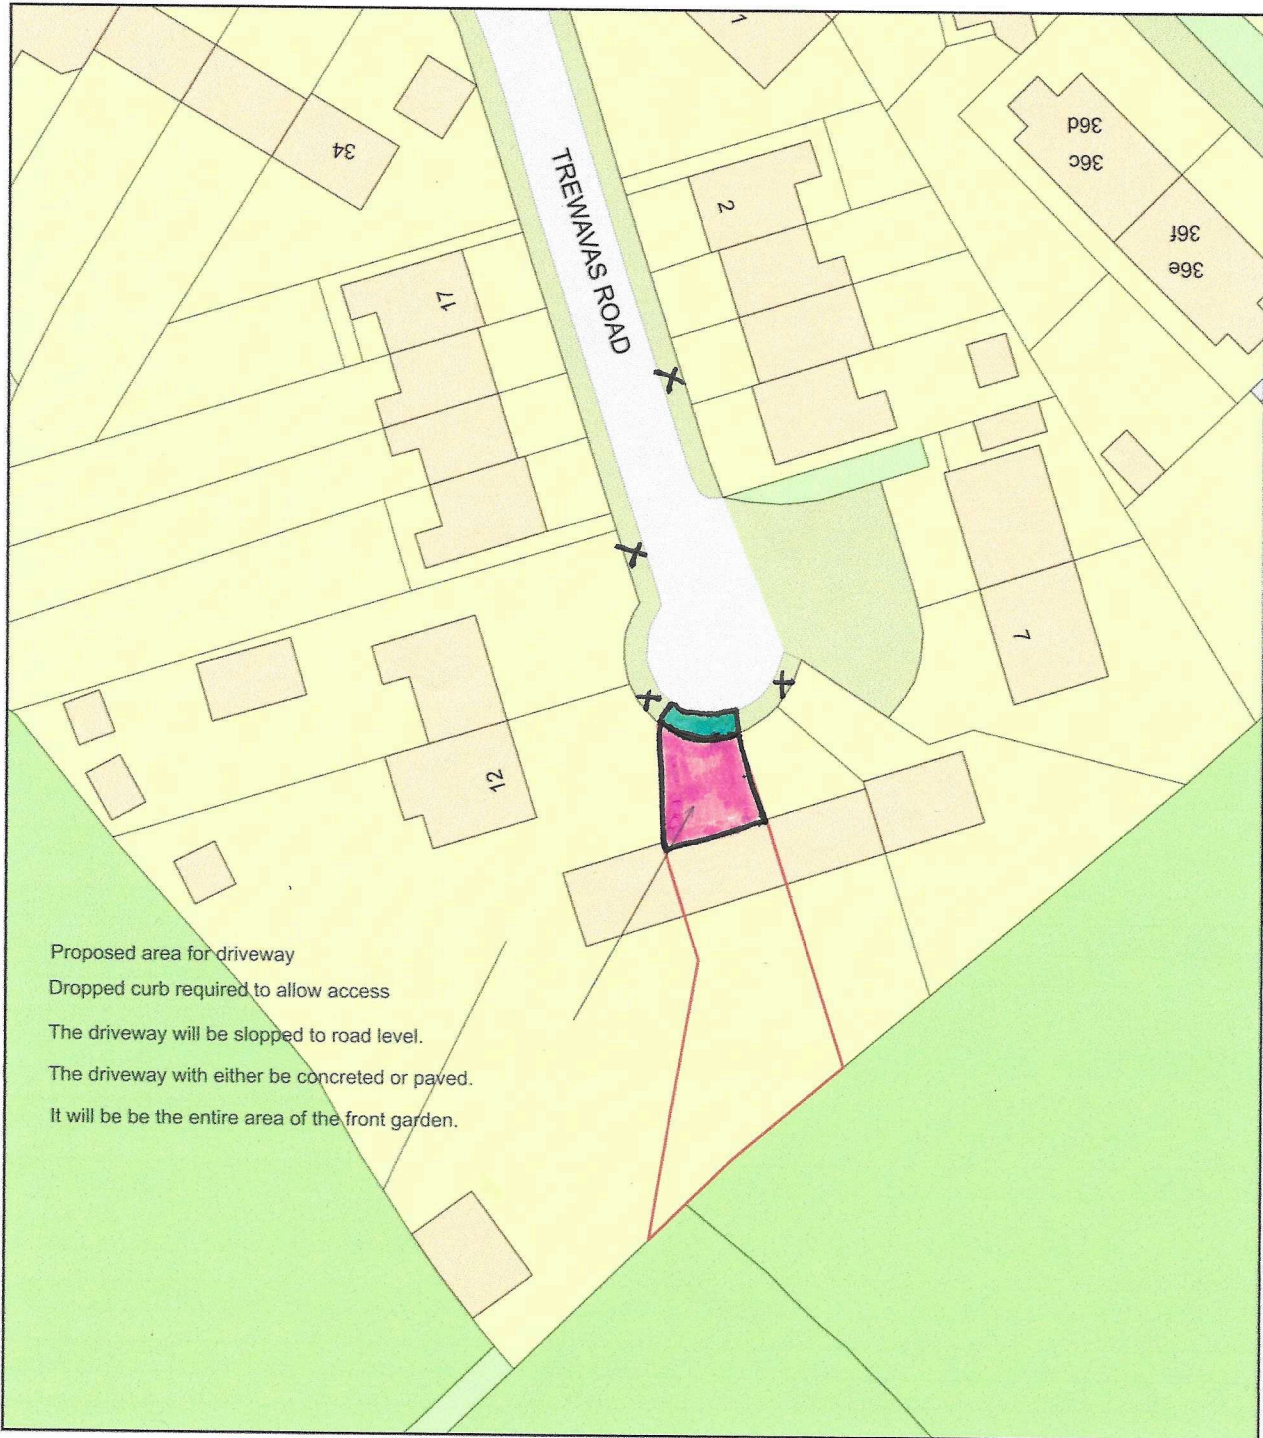

Proposed area for driveway
 Dropped curb required to allow access
 The driveway will be sloped to road level.
 The driveway will either be concreted or paved.
 It will be the entire area of the front garden.

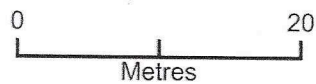

Existing dropped kerbs

Requested area for dropped kerb.

Area for new driveway.

Plan Produced for: Miss Lily Porter

Date Produced: 24 Apr 2021

Plan Reference Number: TQRQM21114145706278

Scale: 1:500 @ A4

This will cover the entire existing garden.