



# Existing Block Plan, 10 Trewavas Road, Newlyn

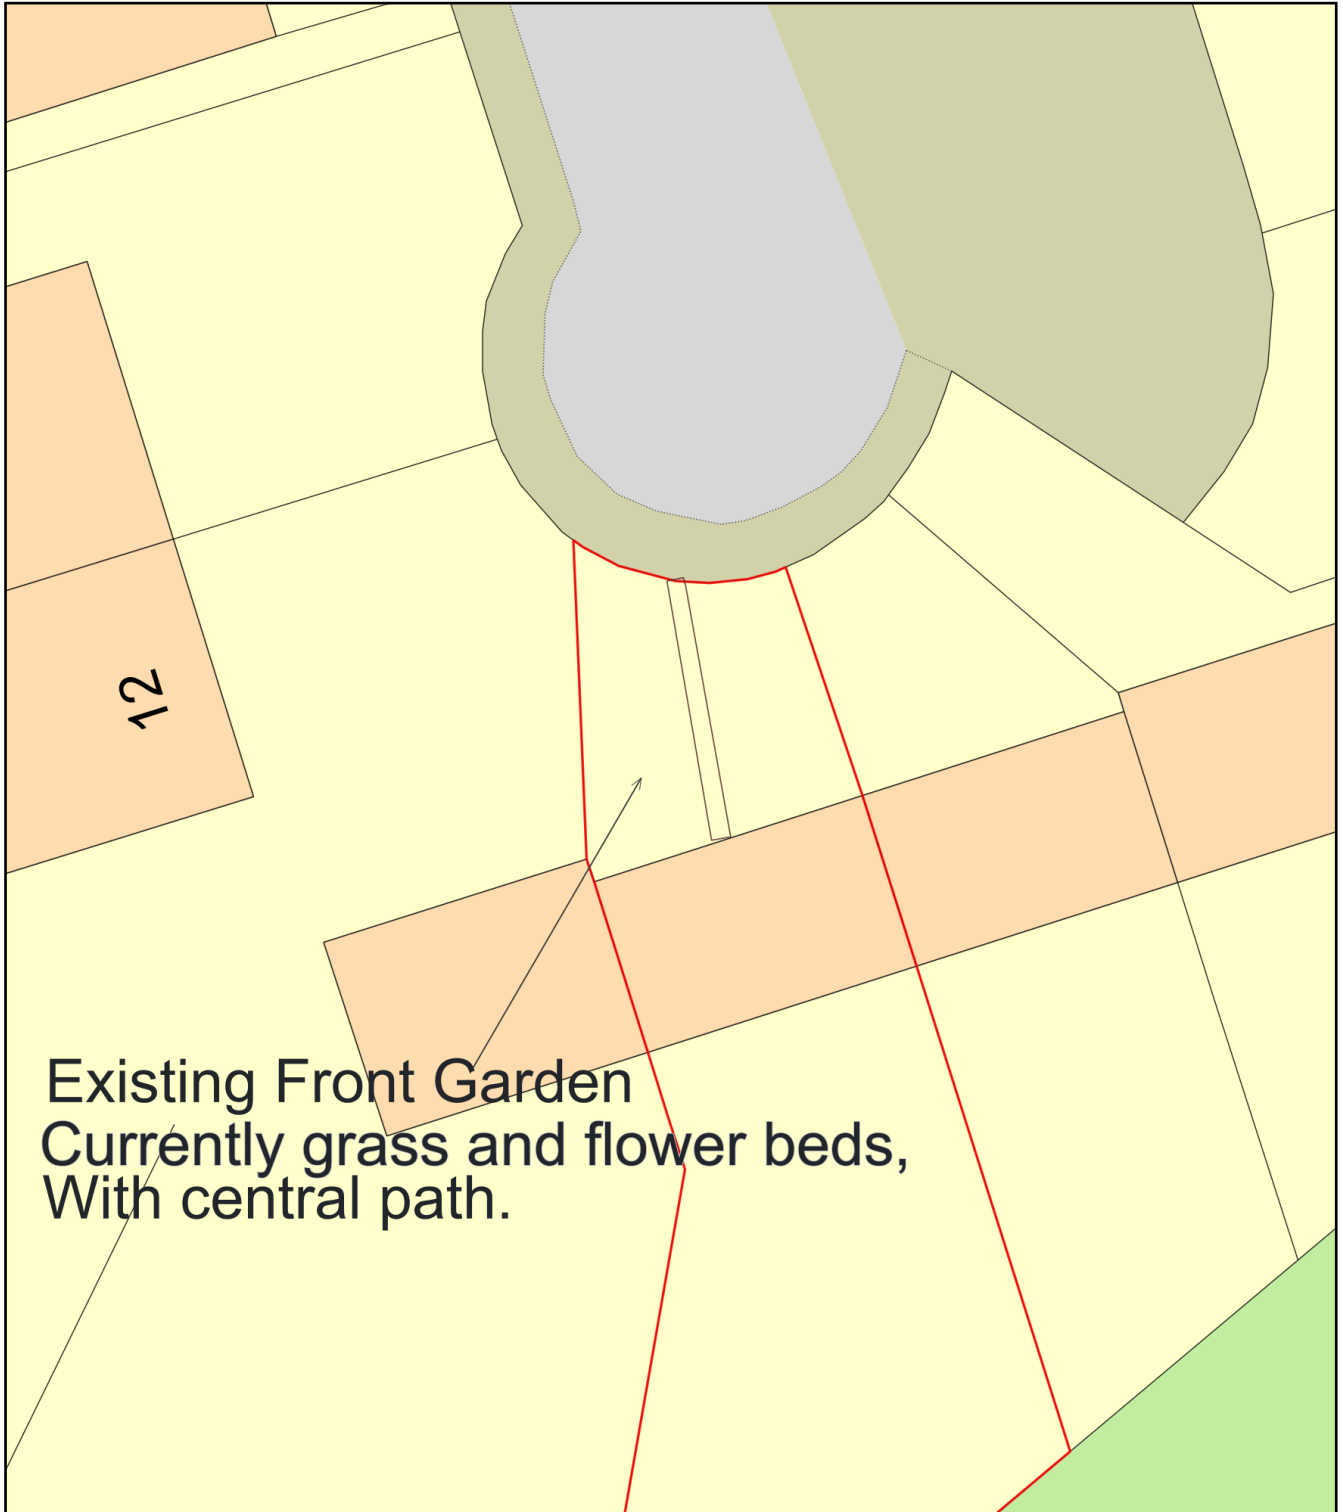

**Existing Front Garden**  
Currently grass and flower beds,  
With central path.

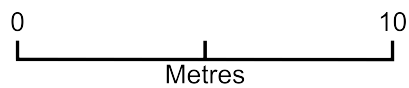

Plan Produced for: Miss Lily Porter  
Date Produced: 24 Apr 2021  
Plan Reference Number: TQRQM21114144042587  
Scale: 1:200 @ A4