

NO GLAZING BARS ARE PROPOSED

**DOORS D1 AND D2**

MATERIALS:







PAINTED TIMBER  
PAINT FINISH TO MATCH MAIN HOUSE

METHOD OF GLAZING FIXING:

BEADING

METHOD OF OPENING

SLIDING BI FOLDING

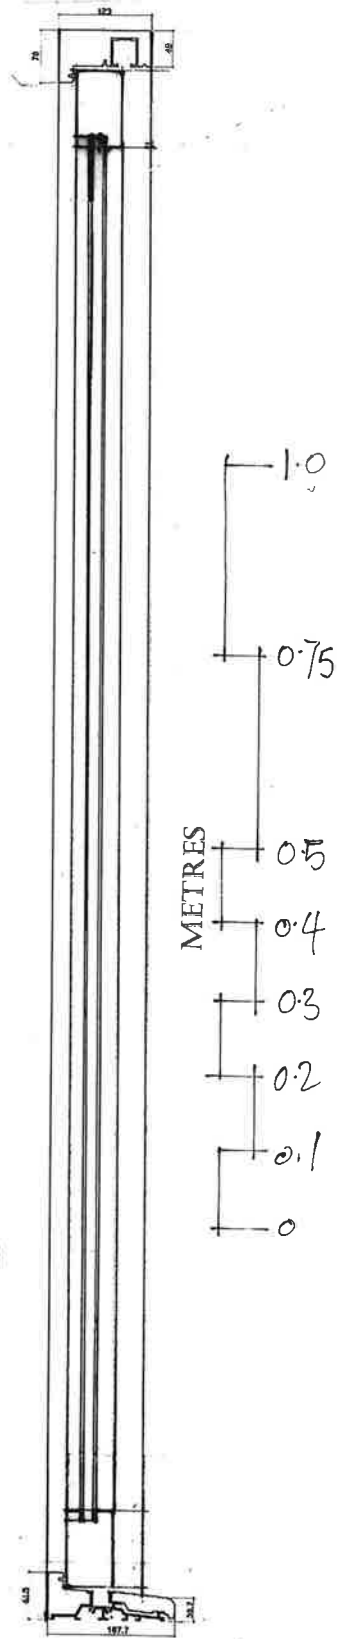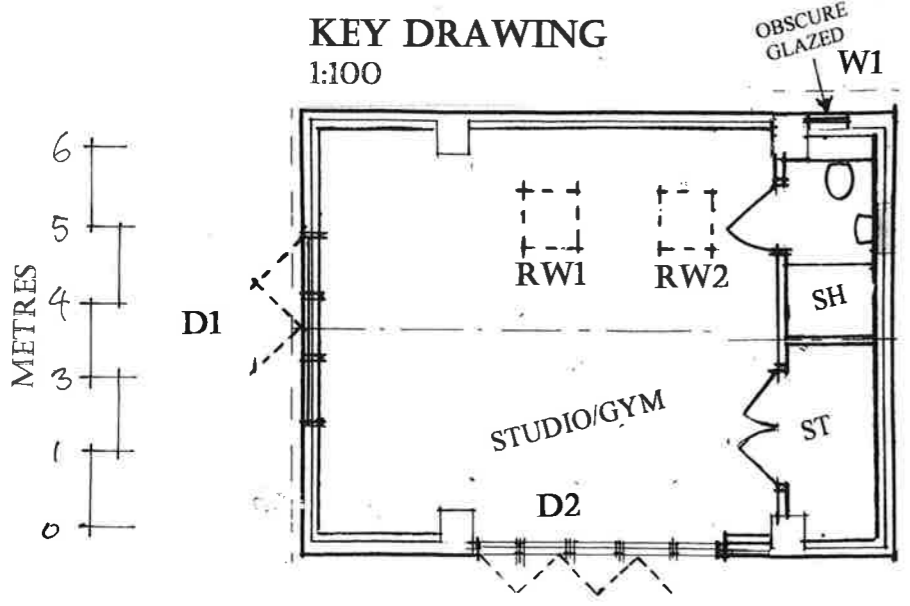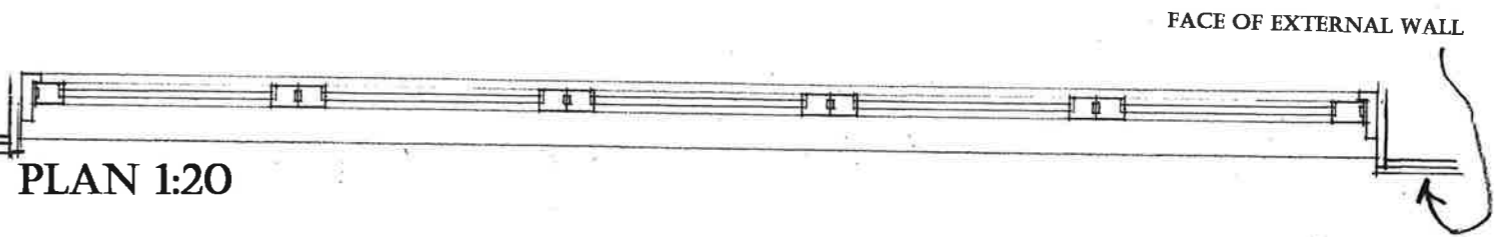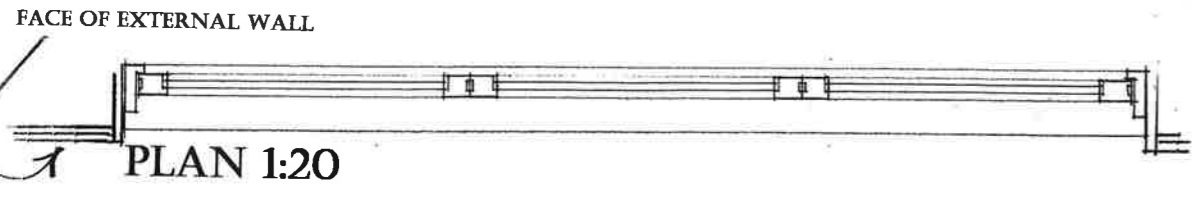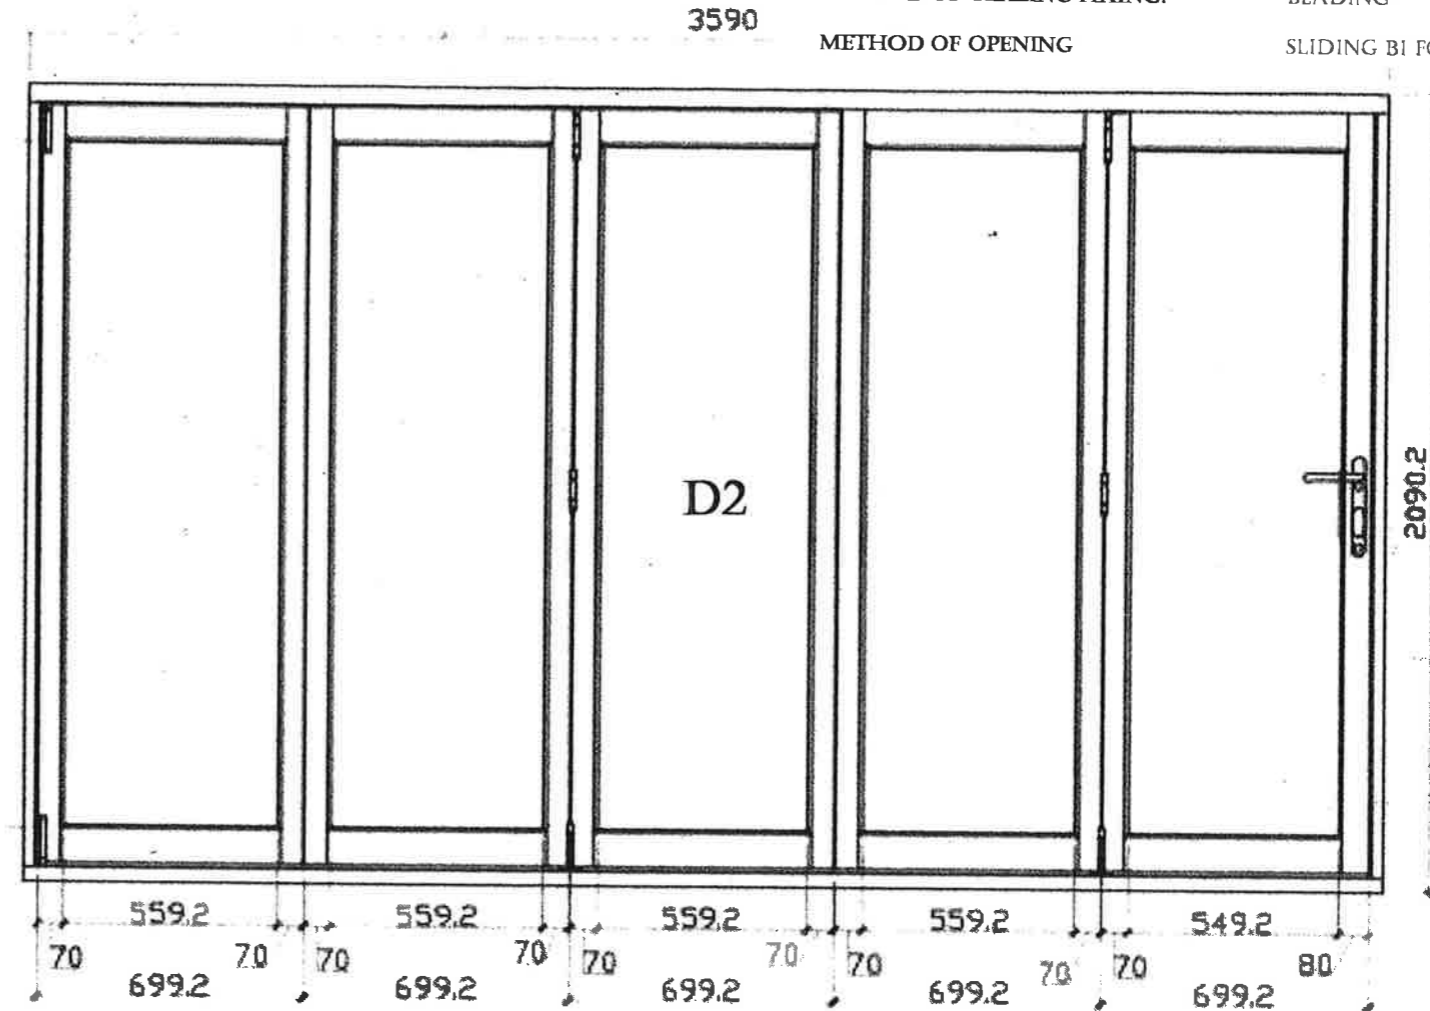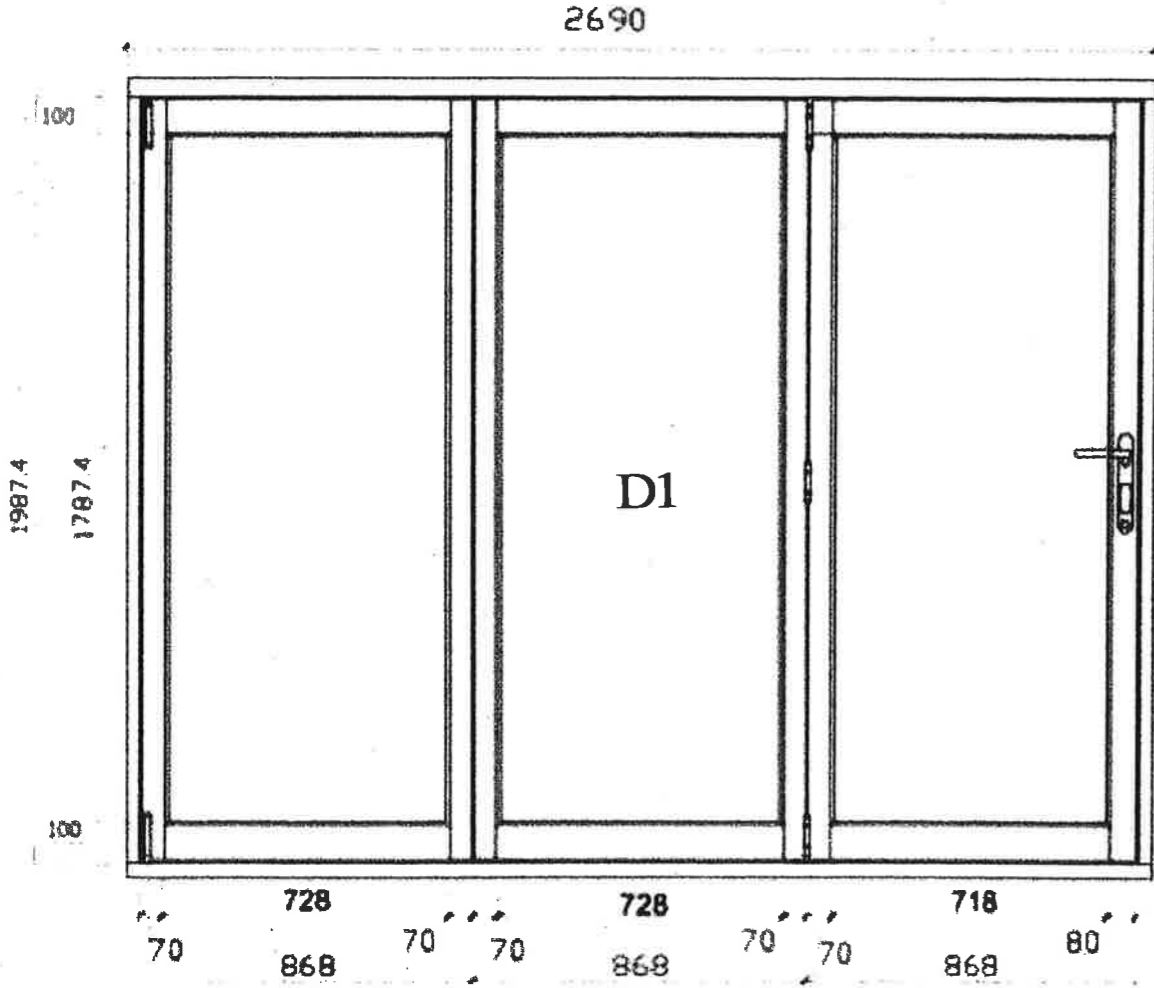

**DISCHARGE OF CONDITION 3**  
**OF SDNP/21/00276/HOUS AND SDNP/21/00277/LIS**  
**ALTERATIONS TO EXISTING ANCILLARY BUILDING**  
**TO FORM STUDIO/GYM**  
 AT TERWICK MILL HOUSE, MILL LANE, DUMPFORD, TROTTON

KEY PLAN AND DOOR DETAILS (D1 AND D2)  
 1:100, 1:10, 1:20  
**DRAWING 10**

**SECTION 1:10**  
**D1 AND D2**

**A3 DRAWING SIZE**