




PROPOSED SIDE ELEVATION

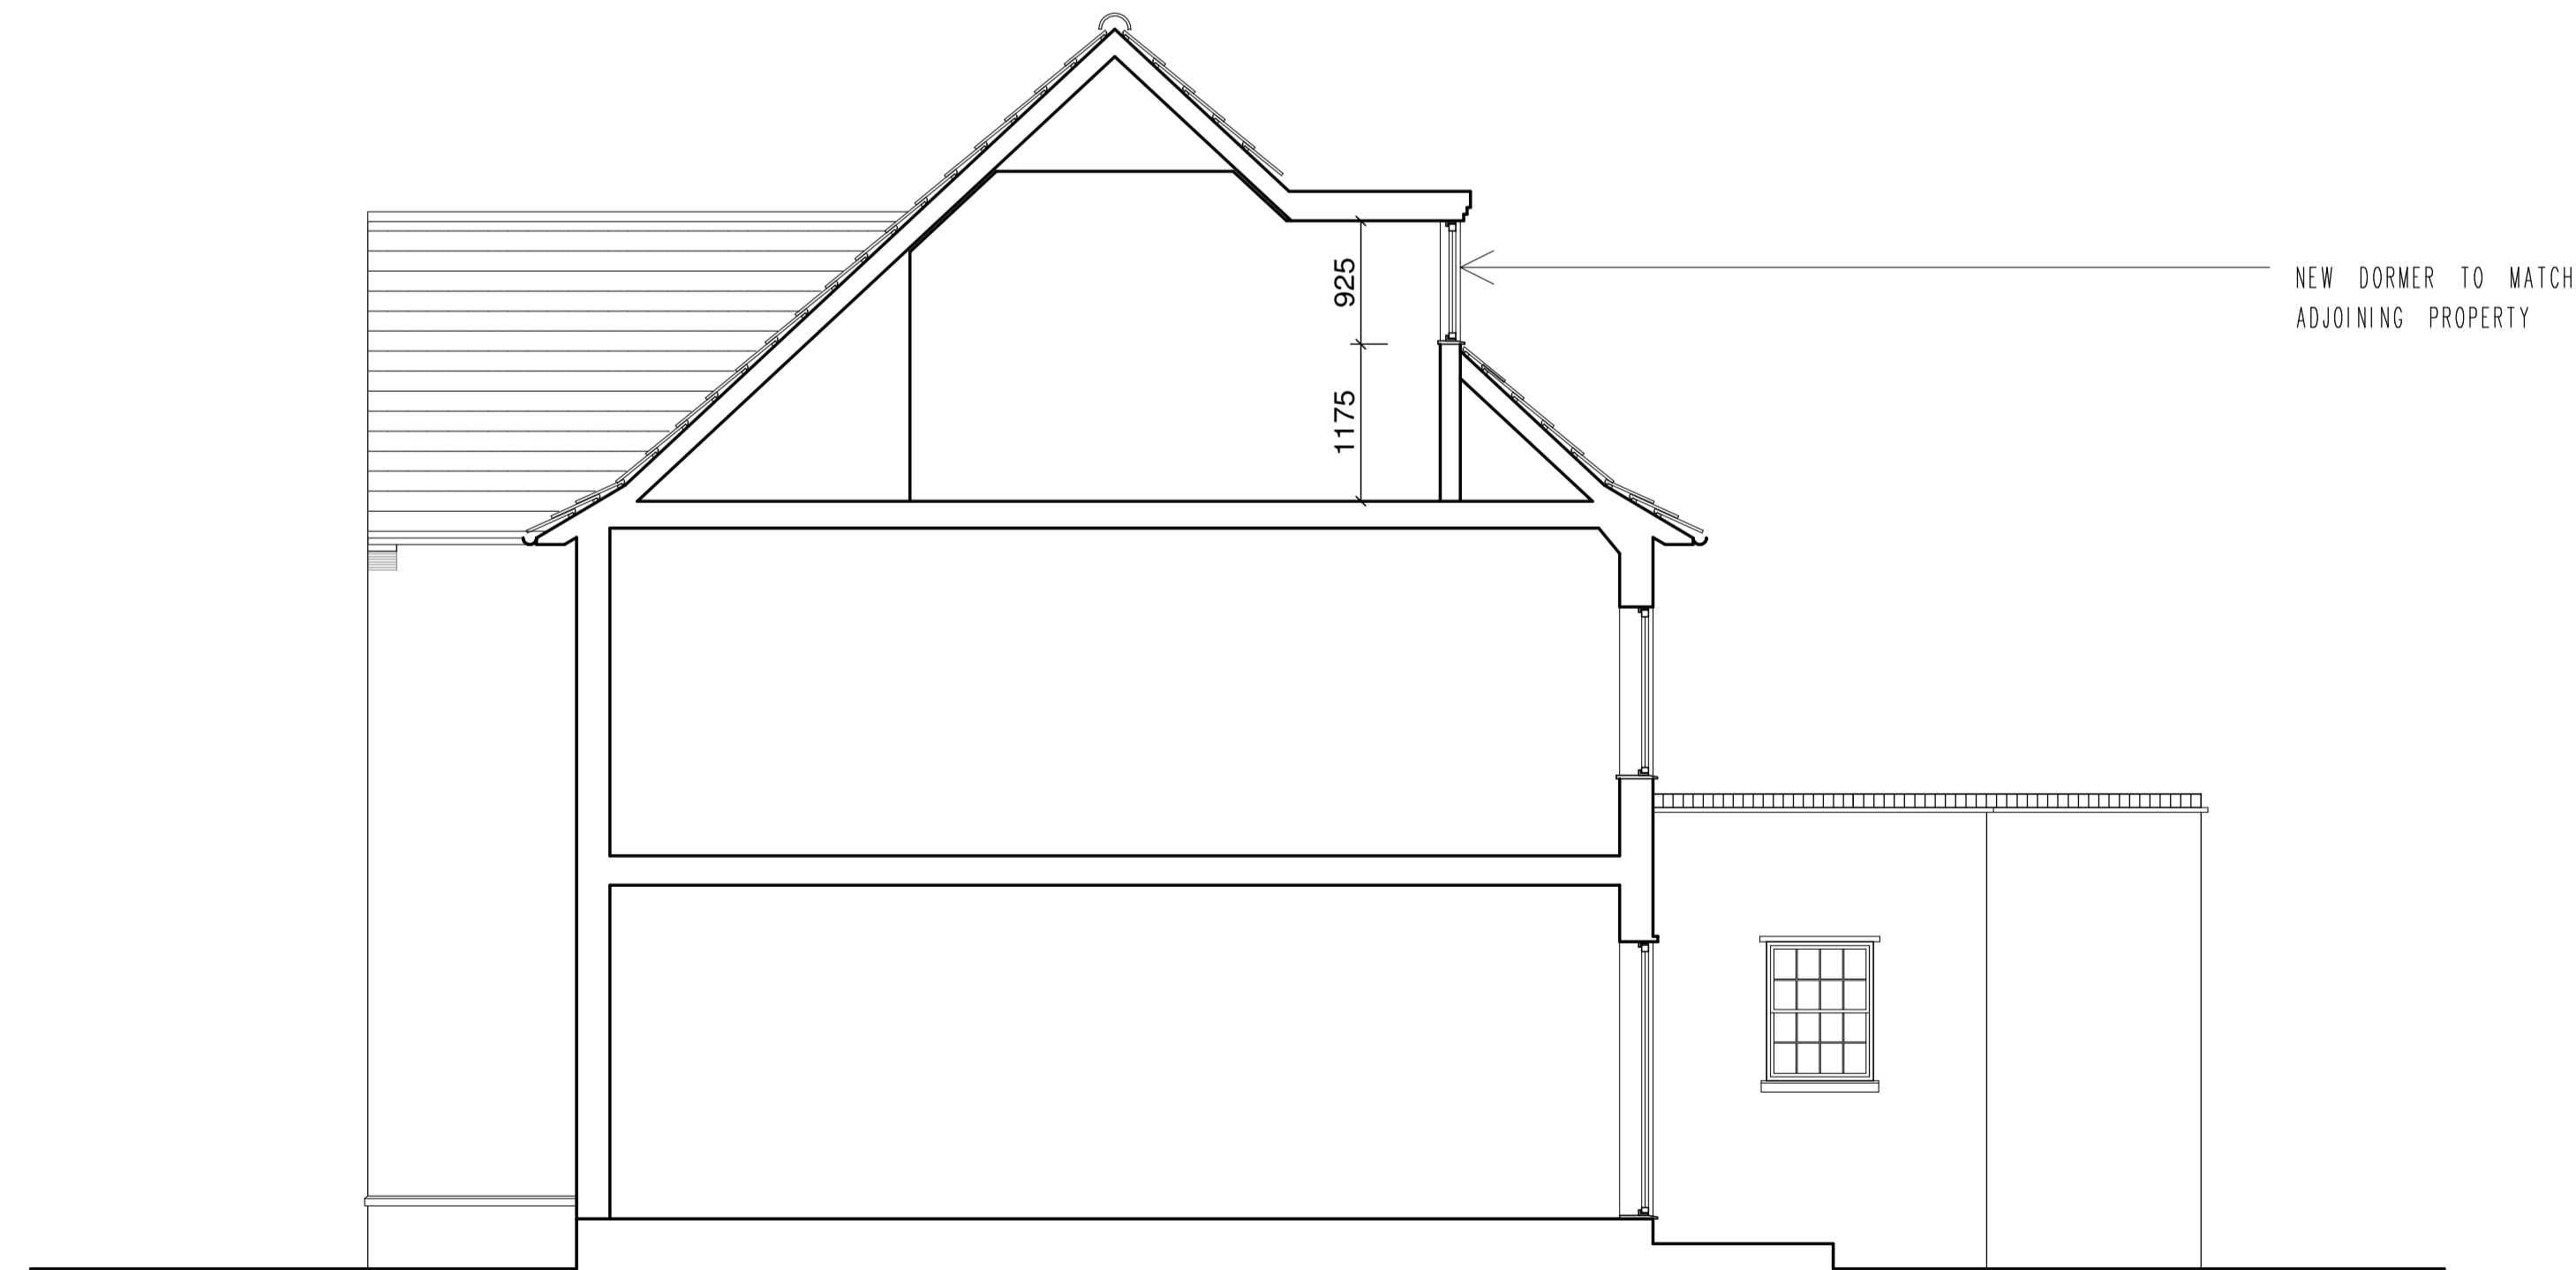

PROPOSED SIDE ELEVATION/SECTION



SCALE AT 1.50

| No. | Date | By | Contents |
|-----------|------|----|----------|
| Revisions | | | |

Site Address
 14 SUTCLIFFE CLOSE
 LONDON
 NW11 6NT

Job Title
 SIDE AND REAR EXTENSIONS
 INTERNAL ALTERATIONS
 AND LOFT CONVERSION WITH REAR DORMER

Drawing Title
 PROPOSED ELEVATIONS

Scale 1.50 @ A1 Date 01.21 Drawn by AJC

Alan Cox
 associates
 Architectural & Planning Consultants
 TEL: 020 - 8440 - 7777
 FAX: 020 - 8364 - 9556

Proj.No. 501520 007 Rev. A