



ELWINGTON COURT NURSERY
WILDLIFE POND

SCALE 1:100

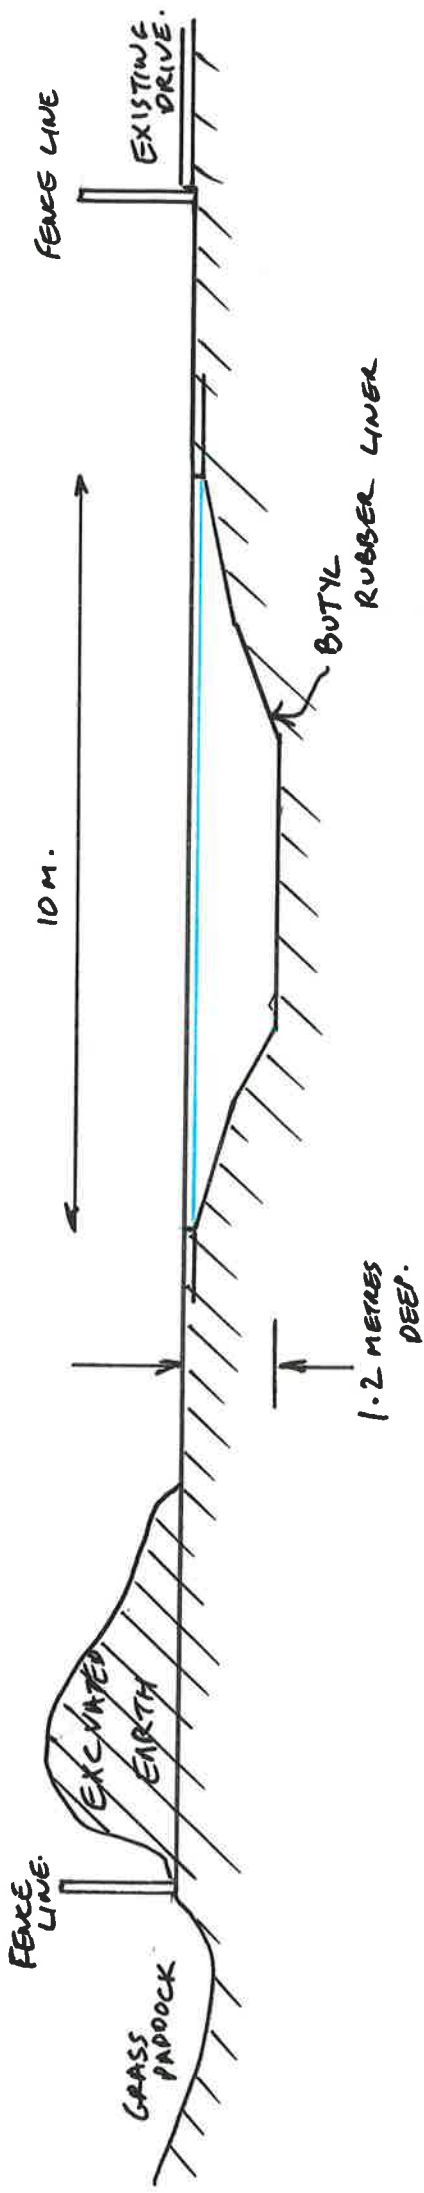

VIEW A.

SCALE 1:200

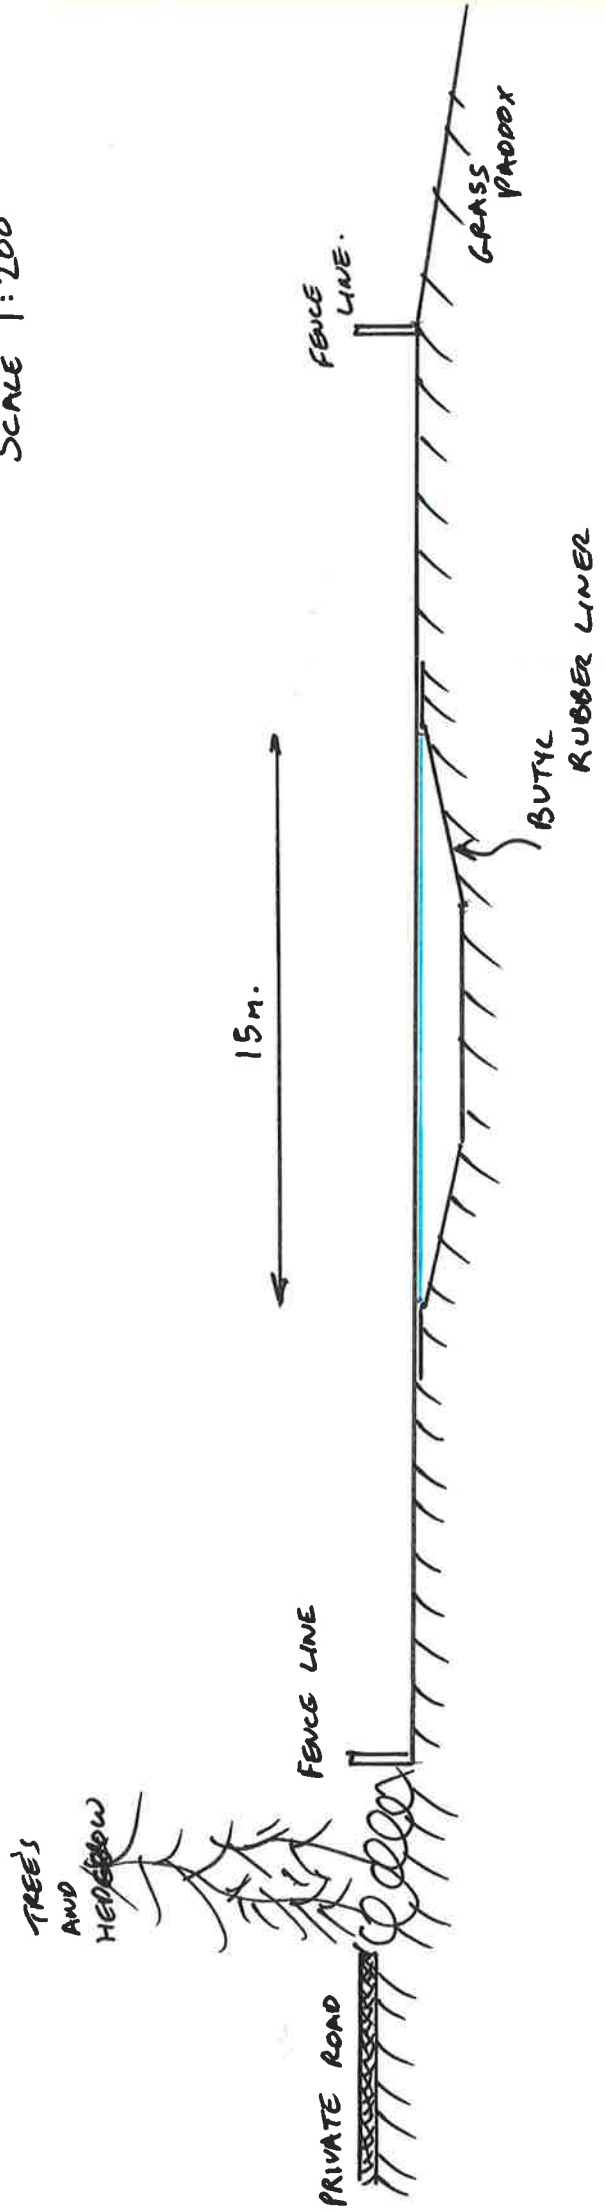

VIEW B