
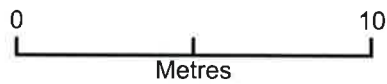


Erection of Shed in front garden of 21 Lynch Road Berkeley, Glos GL13 9TA

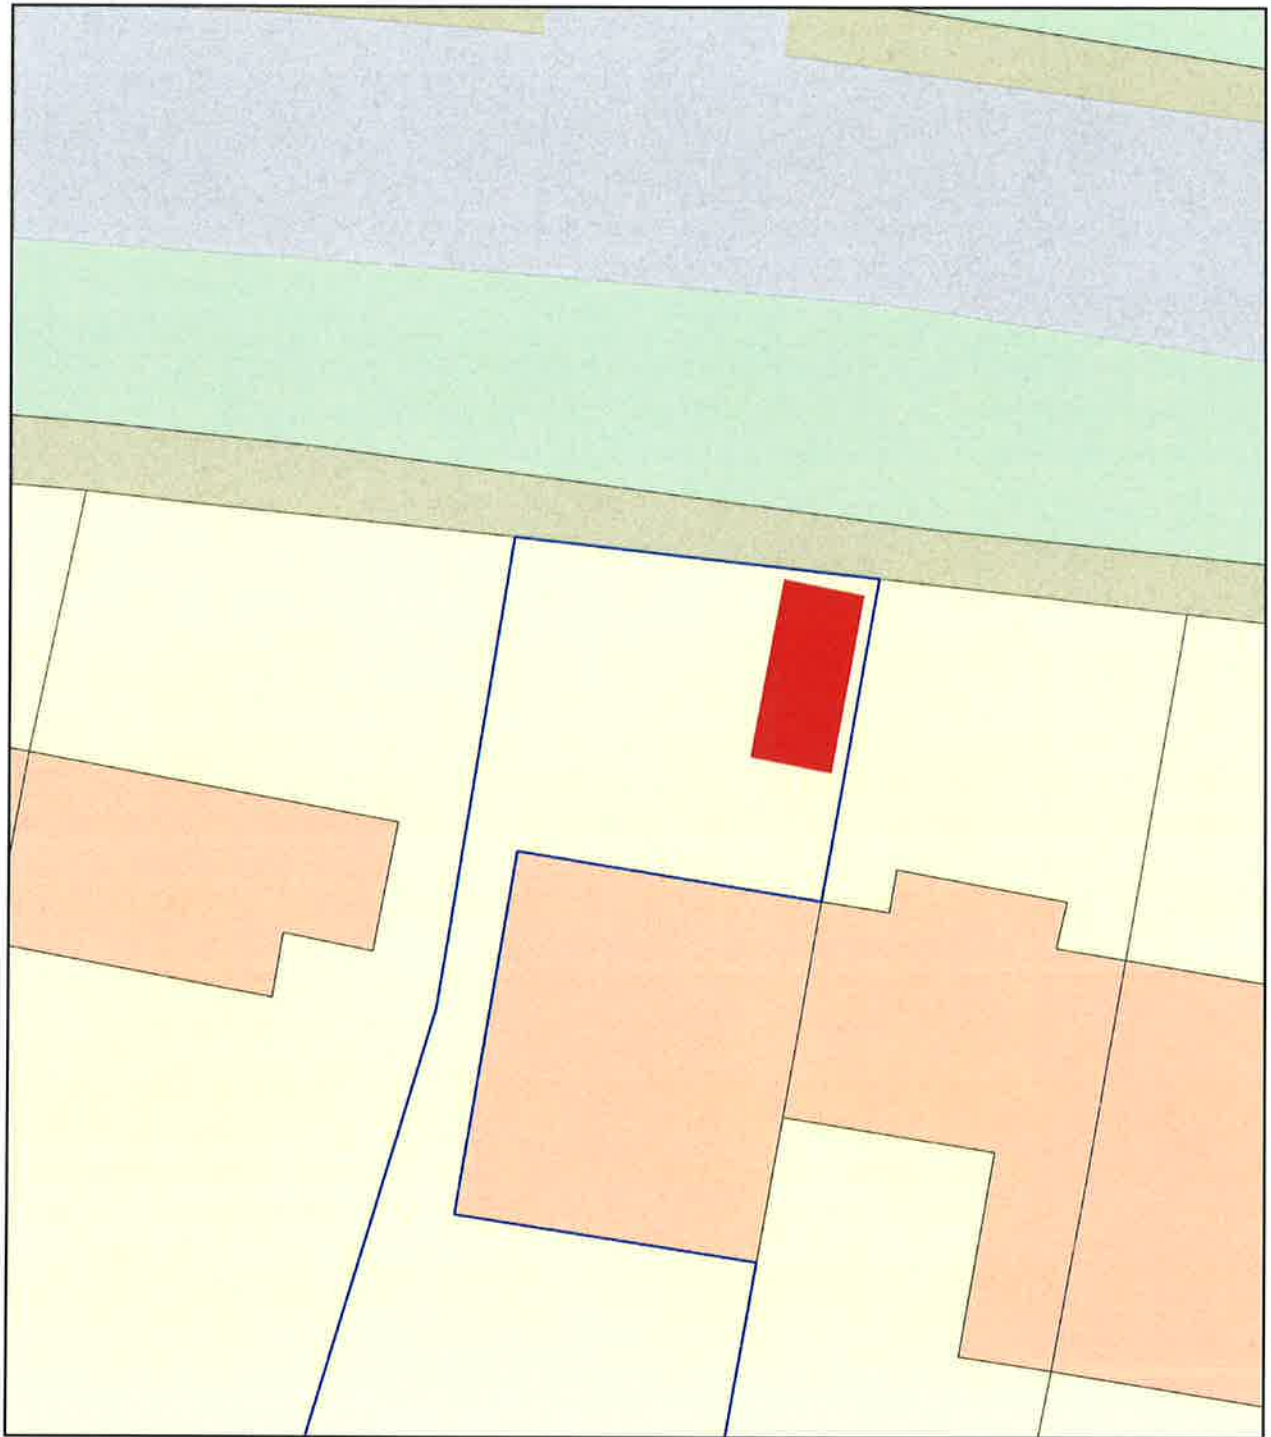

Plan Produced for: **Steven Bennett**
Date Produced: 02 Apr 2021
Plan Reference Number: TQRQM21092151013393
Scale: 1:200 @ A4