



Erection of Shed in front garden of 21 Lynch Road Berkeley, Glos GL13 9TA - Location Plan

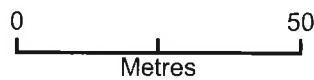

Paper Size: A4

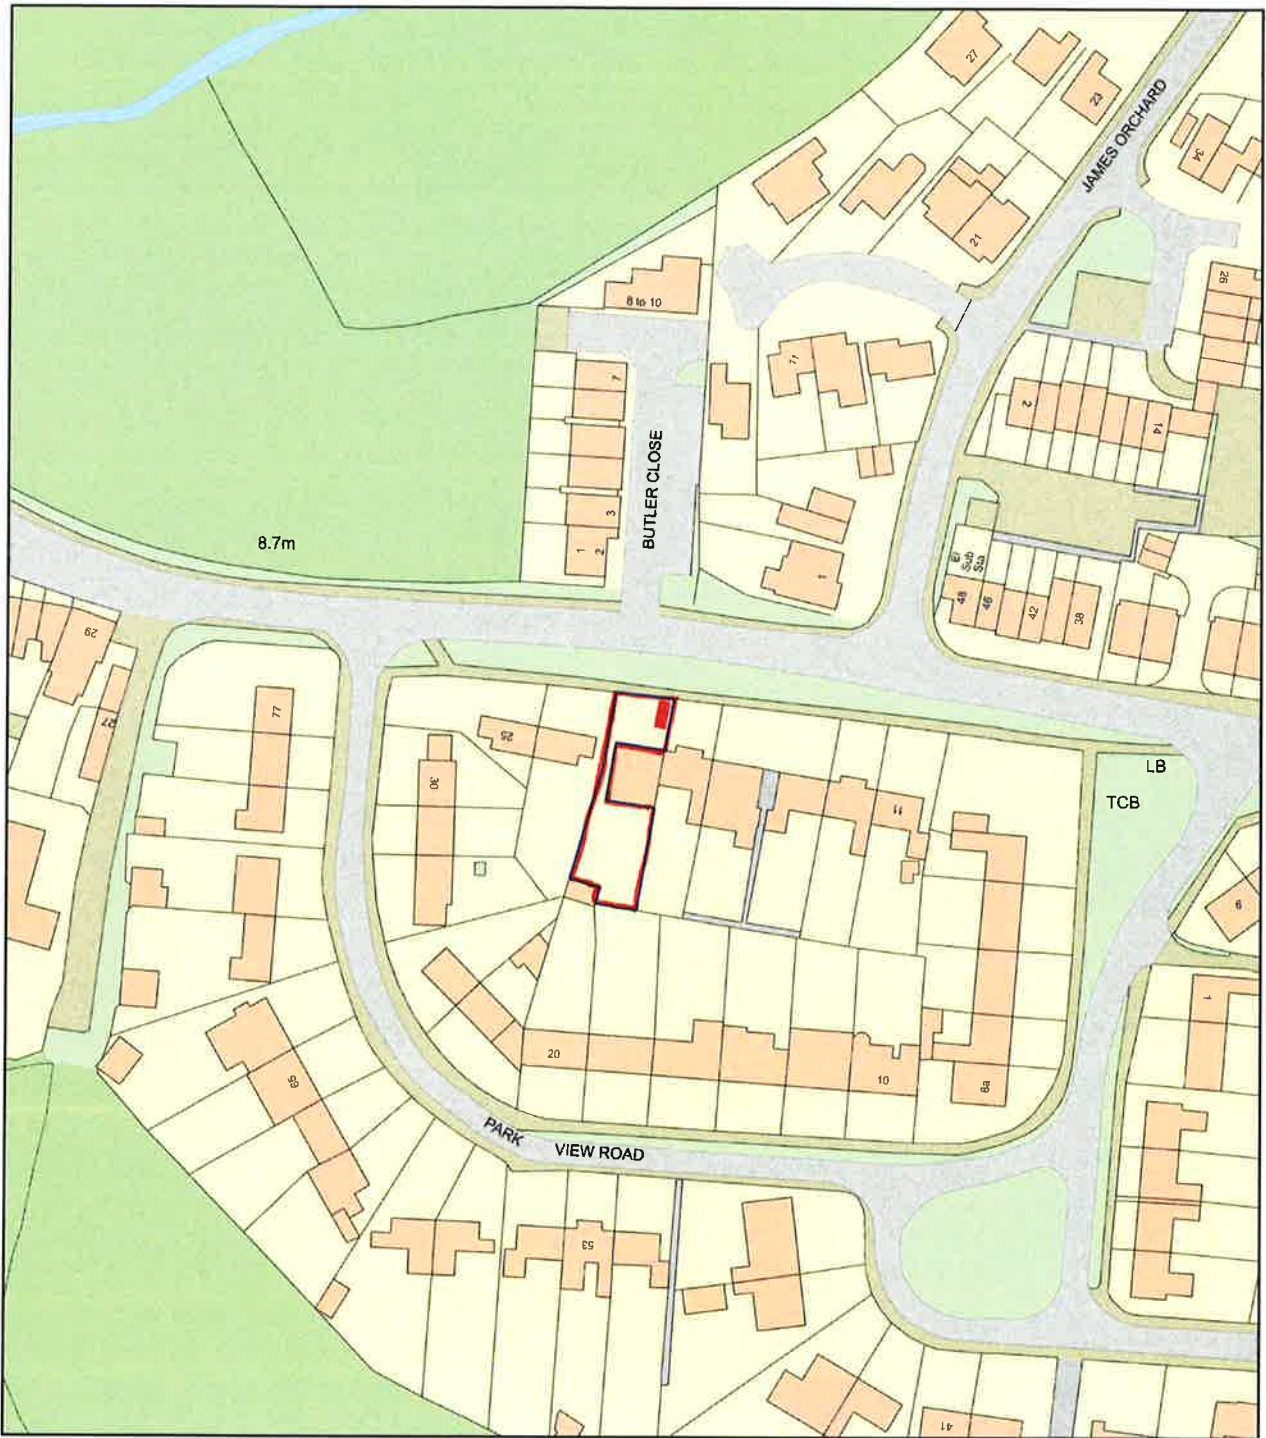

Plan Produced for: Steven Bennett
Date Produced: 02 Apr 2021
Plan Reference Number: TQRQM21092152307384
Scale: 1:1250 @ A4