



Scale Bar

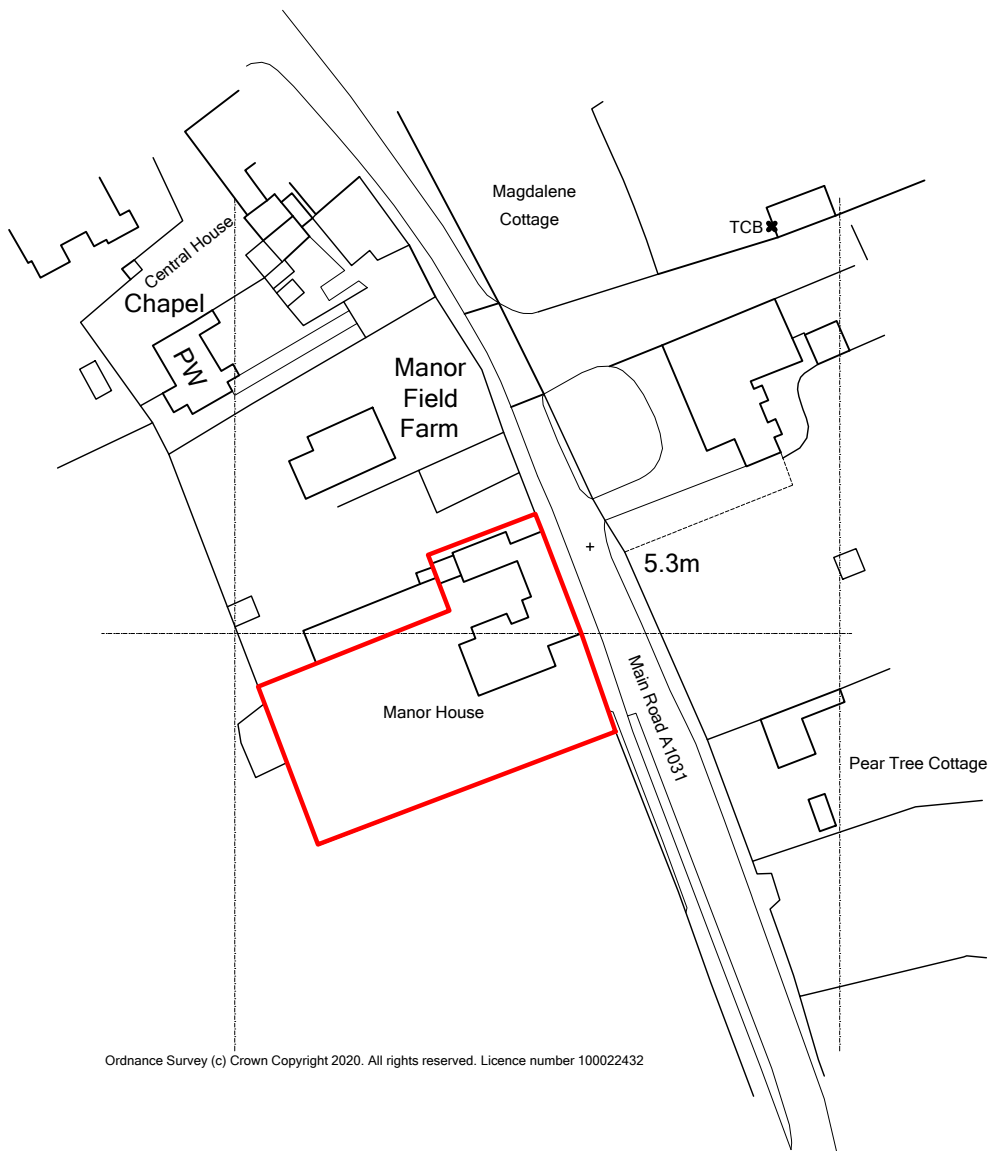

Ordnance Survey (c) Crown Copyright 2020. All rights reserved. Licence number 100022432

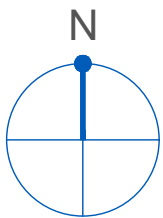

Reproduced from 'PROMAP' by permission of Ordnance Survey on behalf of the Controller of H. M. Stationary Office Licence No. 100039470.

Crown copyright. All rights reserved.



Ross Davy Associates  
Pelham House  
1 Grosvenor Street, Grimsby  
N.E.Lincolnshire, DN32 0QH

Tel: 01472 347956  
Fax: 01472 350221  
Email: [design@rossdavyltd.co.uk](mailto:design@rossdavyltd.co.uk)  
Web: [www.rossdavyltd.co.uk](http://www.rossdavyltd.co.uk)

Project Alterations to  
The Manor House  
Saltfleet, Louth

Drawing Title SITE LOCATION PLAN

Drawn APS Scale 1:1250

Date 27.11.20 Size A4

Drawing No.

RD:4740 / 05-