


# Bond St. Car Park

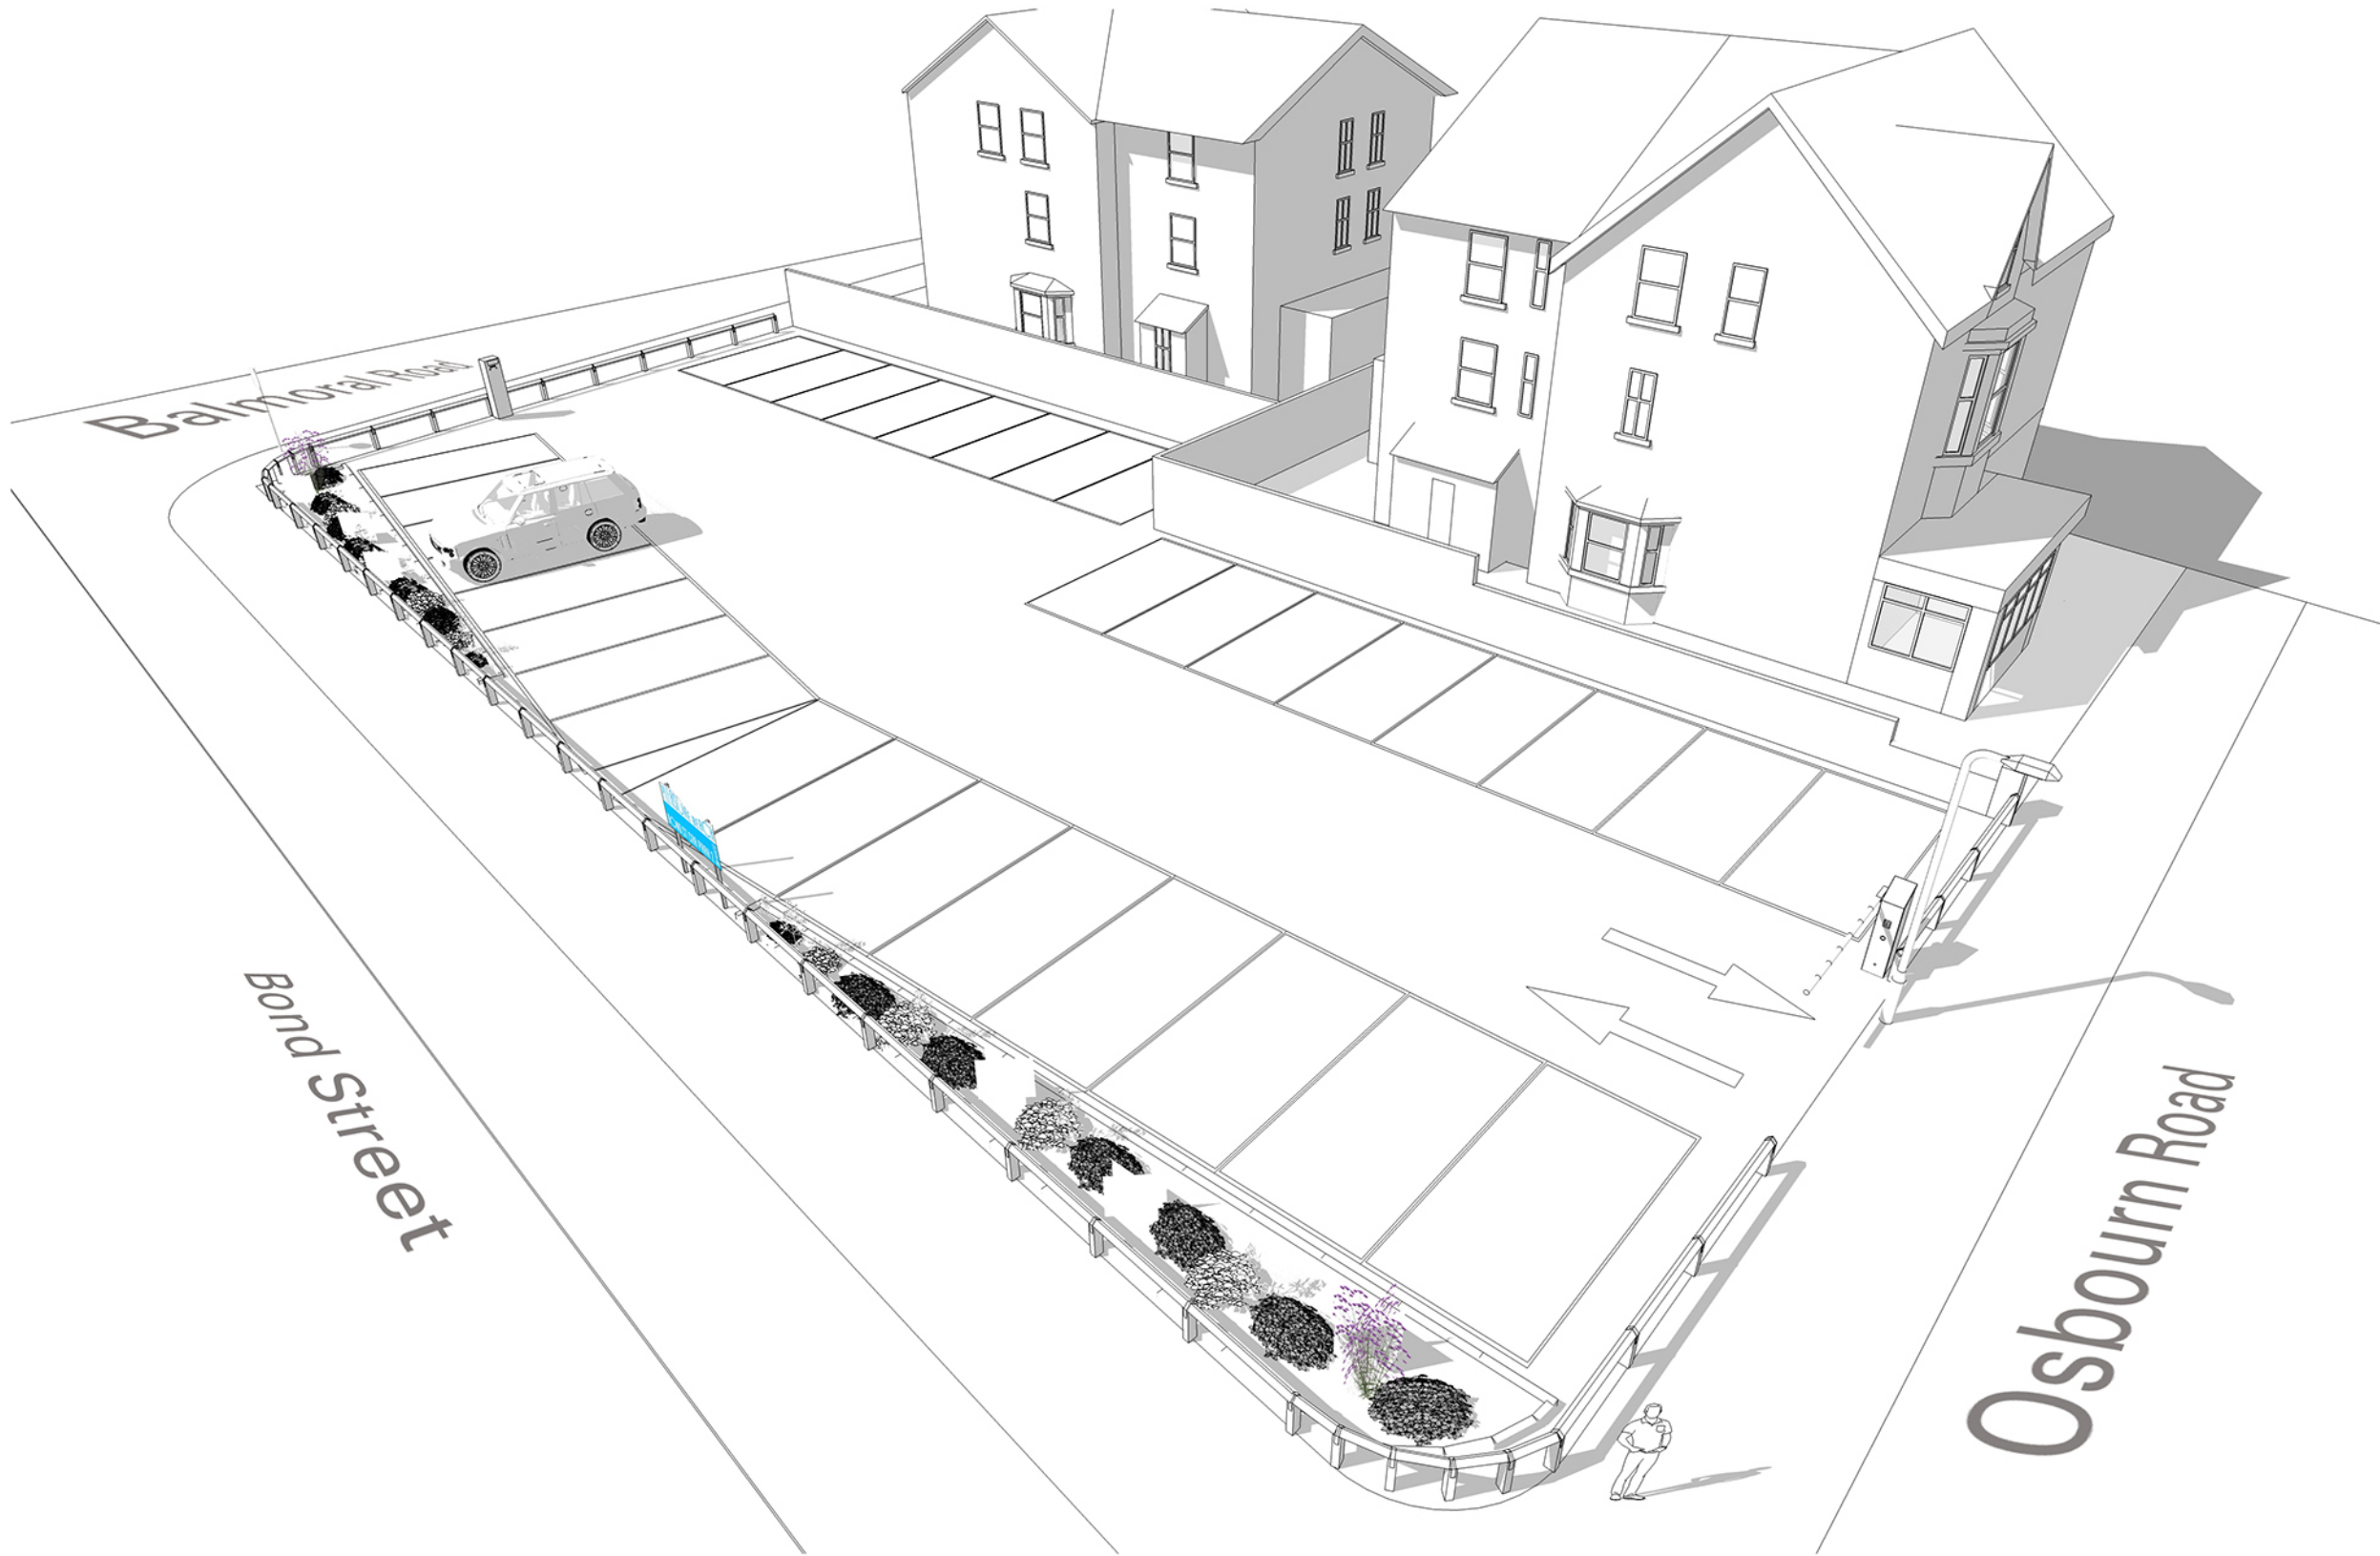

<b>Title</b>	Iso
<b>Project</b>	Bond St. Car Park
<b>Designed by</b>	S Hellam
<b>Designed for</b>	Mike Brown
<b>Job date</b>	
<b>Job No.</b>	224393
<b>Issue date</b>	12/08/19
<b>CC.</b>	
<b>Revision No.</b>	
<b>Revision date</b>	

**Notes**

Not to scale. This is not a colour proof document  
Illustration shows design intent only.

**Approved by**  
**Date**

**DESIGN STUDIO**  
BLACKPOOL PLEASURE BEACH  
ENGLAND FY4 1EZ  
Tel +44 (0) 1253 341033