





01. Section A-A
Scale 1:200

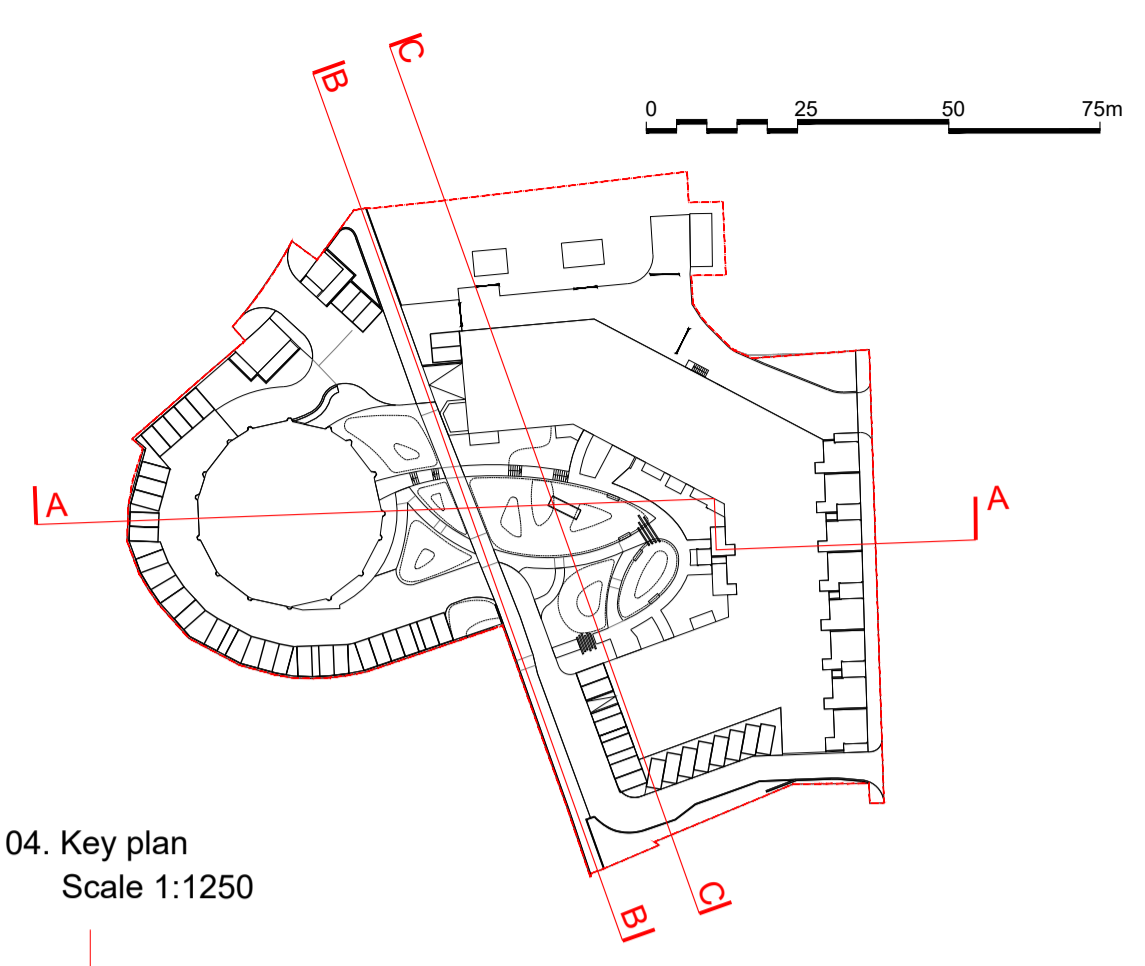

04. Key plan
Scale 1:1250



02. Section B-B
Scale 1:200

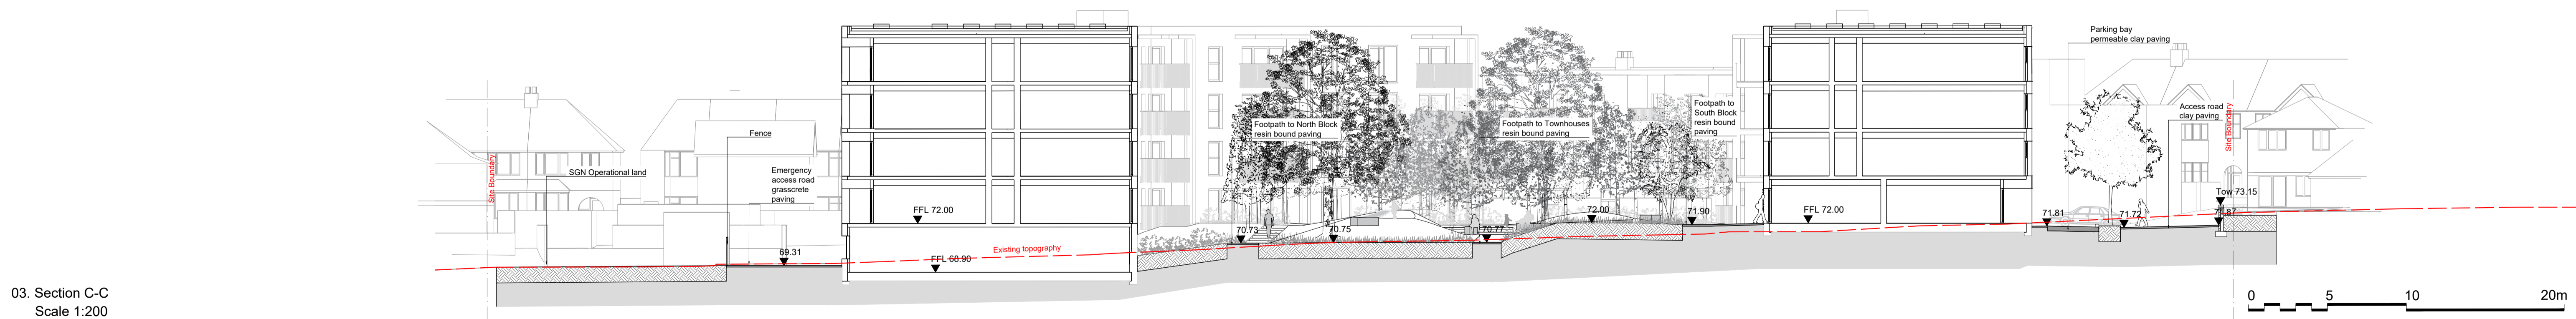

03. Section C-C
Scale 1:200

Do not scale drawings. All dimensions to be checked on site.
Errors to be reported immediately to landscape architect.
To be read in conjunction with all relevant architects, Services and engineers drawings.

Revision Tracker
00 - Planning Submission

Status
P

MARCH.2021

Churchman Thornhill Finch
London
3rd Floor, 14 Bowden Street,
Kennington, London SE11 4DS
+44(0)20 3727 6780

Bristol
1.14 Temple Studios,
Temple Gate, BS1 6QA
+44(0)20 3727 6788

mail@churchmanthornhillfinch.co.uk

Date
26.02.2021

Scale
1:200/A1


Drawn
YS/FP

Location
Sevenoaks

Client
KIN Development

**Sevenoaks Gasholder Site
Landscape Site Sections**

573-CTF-XX-ZZ-DR-L-2000

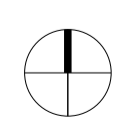

Status	P
Revision	00