

ISSUE	REVISION NOTE	DATE
/	Issued for Information	24.09.2020
A	Issued for Information	10.02.2021
P01	Planning Submission	19.03.2021







- GENERAL NOTES
- DO NOT SCALE DRAWINGS
 - ALL DIMENSIONS ARE IN MILLIMETERS UNLESS OTHERWISE STATED
 - ALL DIMENSIONS SHALL BE VERIFIED ON SITE BEFORE PROCEEDING WITH THE WORK
 - REPORT ANY DISCREPANCIES WITH CONTRACT DOCUMENTATION AND / OR CONSULTANTS' DRAWINGS



SEVENOAKS
GASHOLDER STATION

ROTUNDA
TYPICAL BAYS

DIRECTOR	MT	CHECKED	MT
DRAWN	AG	APPROVED	MT
PROJECT NO.	0330	FIRST ISSUE	24.09.2020
SCALE	1:100 @ A3 1:50 @ A1	REVISION	P01
DRAWING NO.	0330_3130		

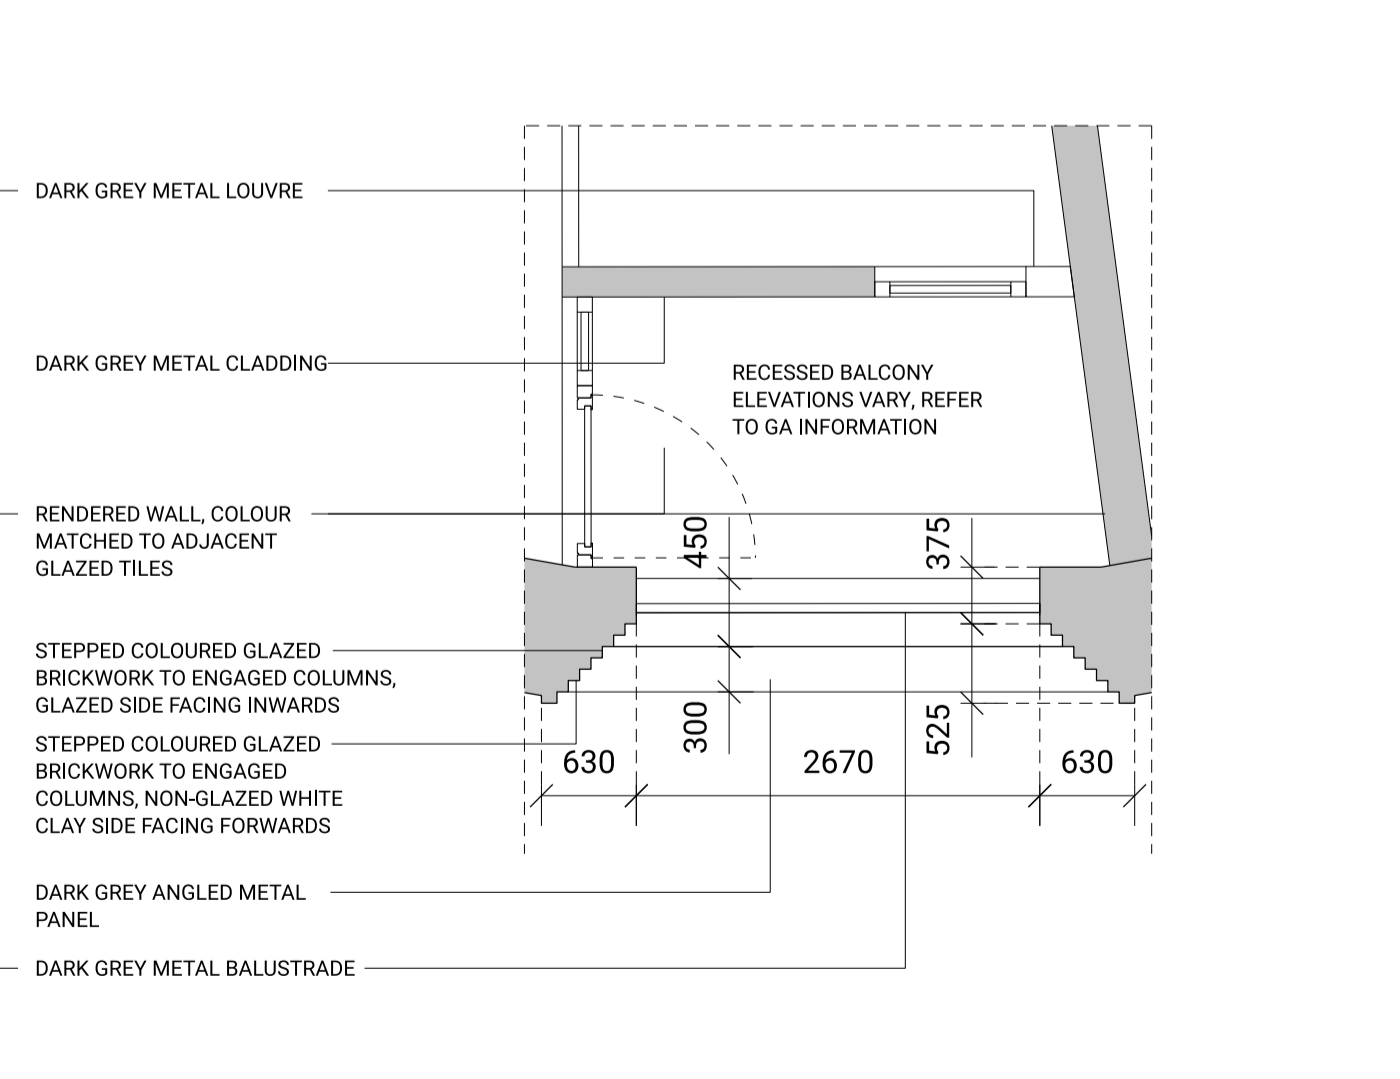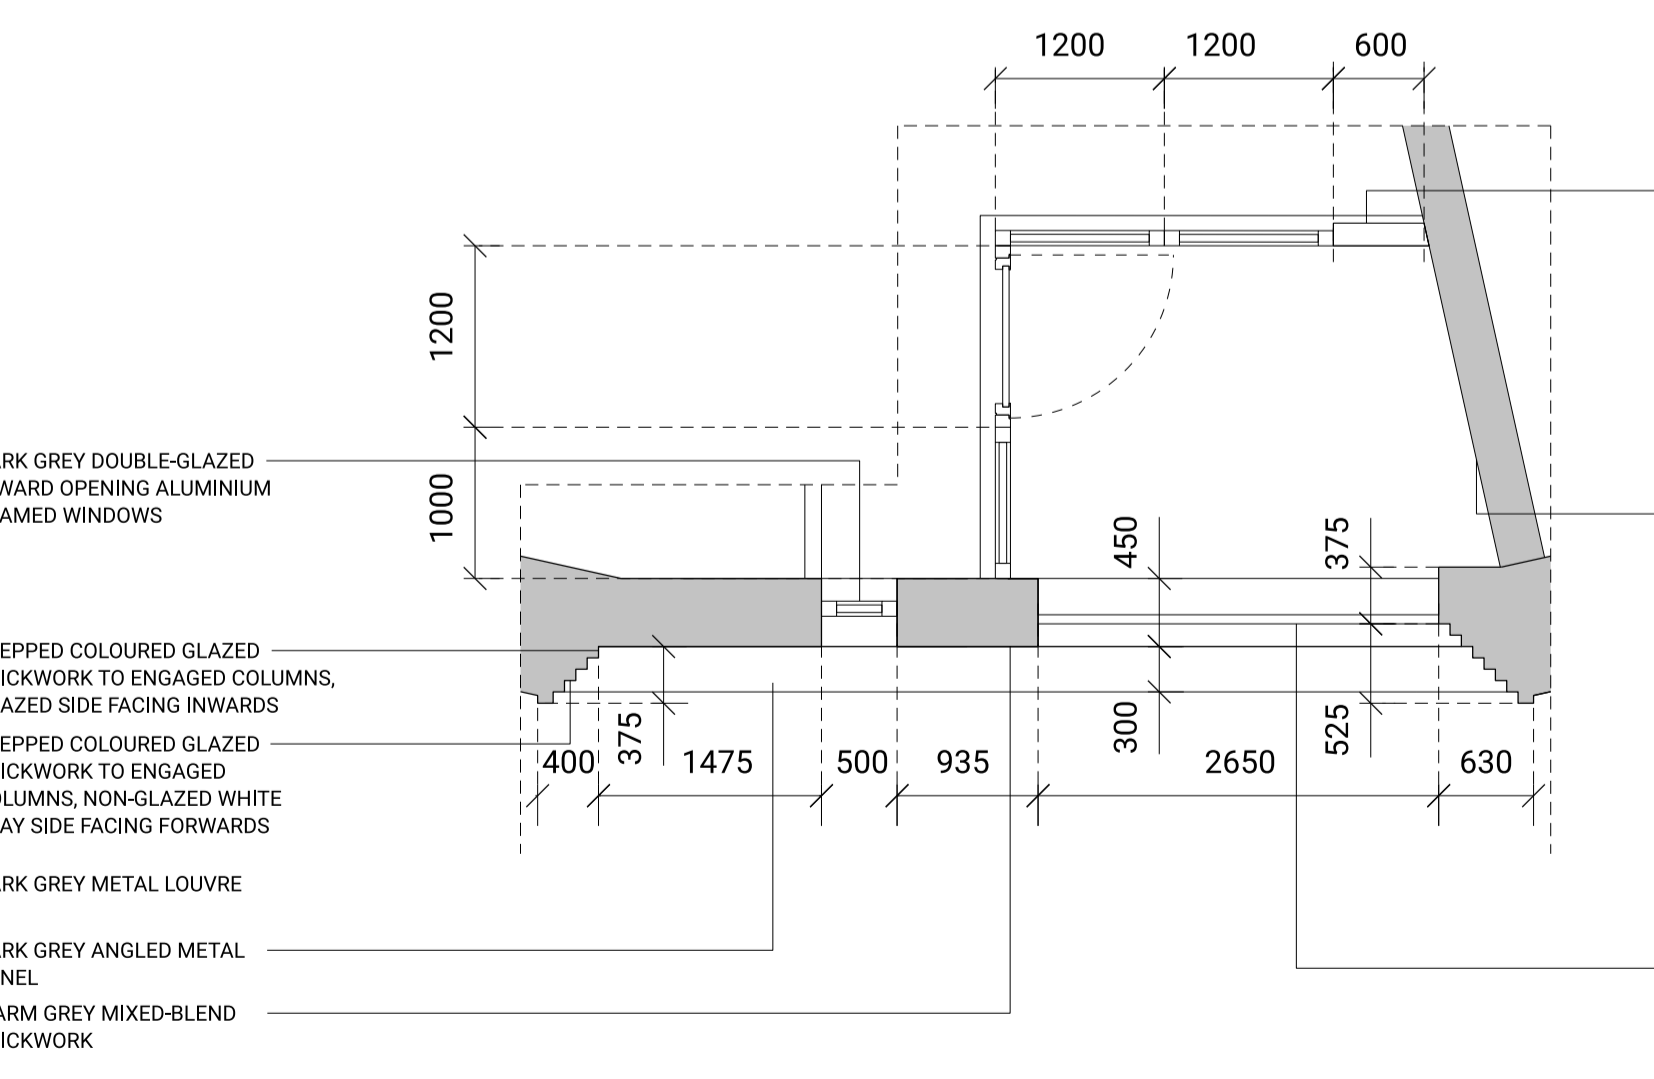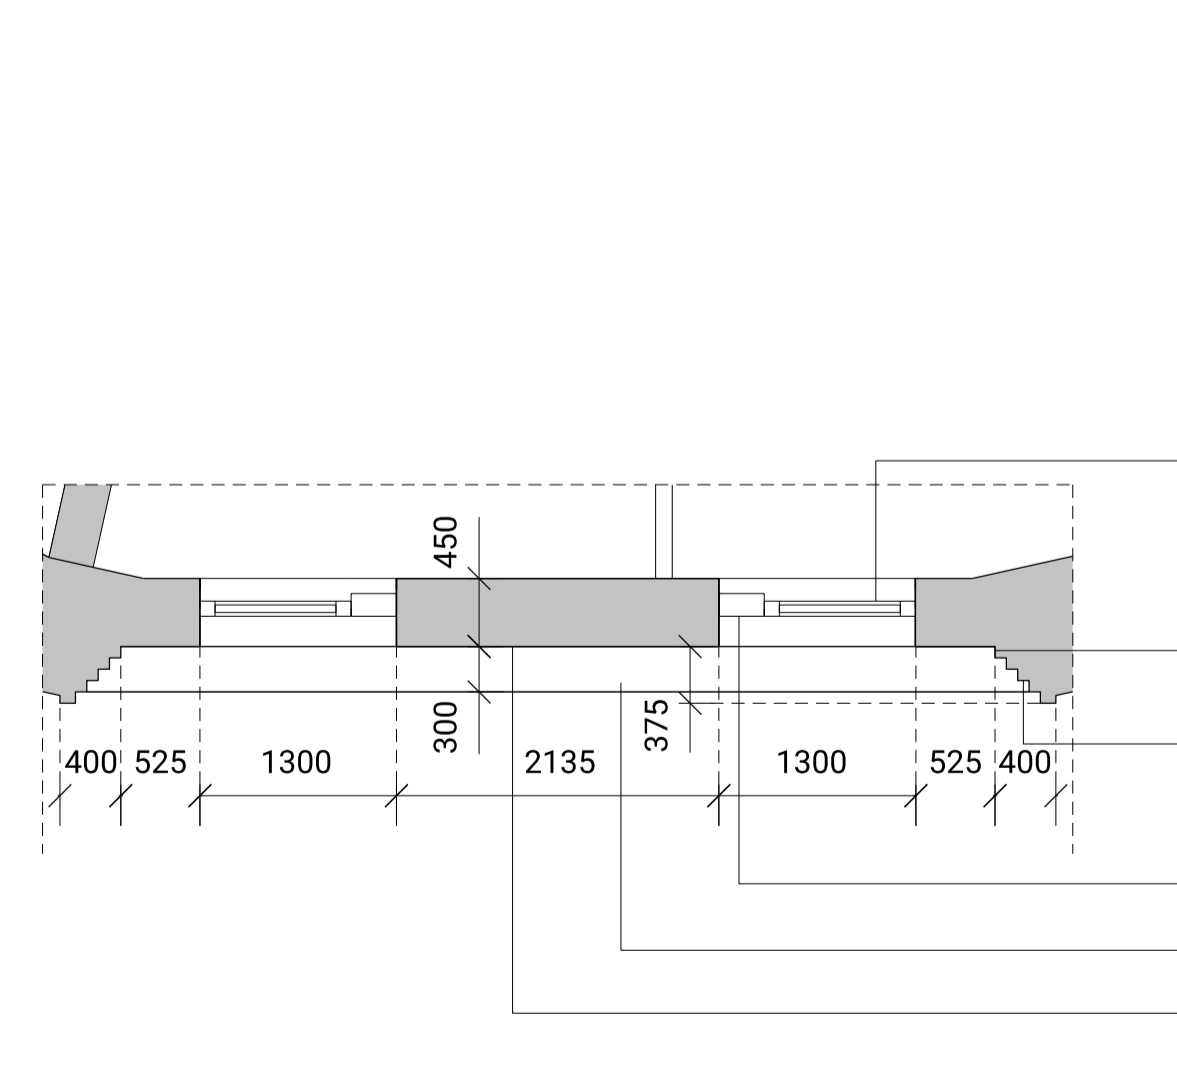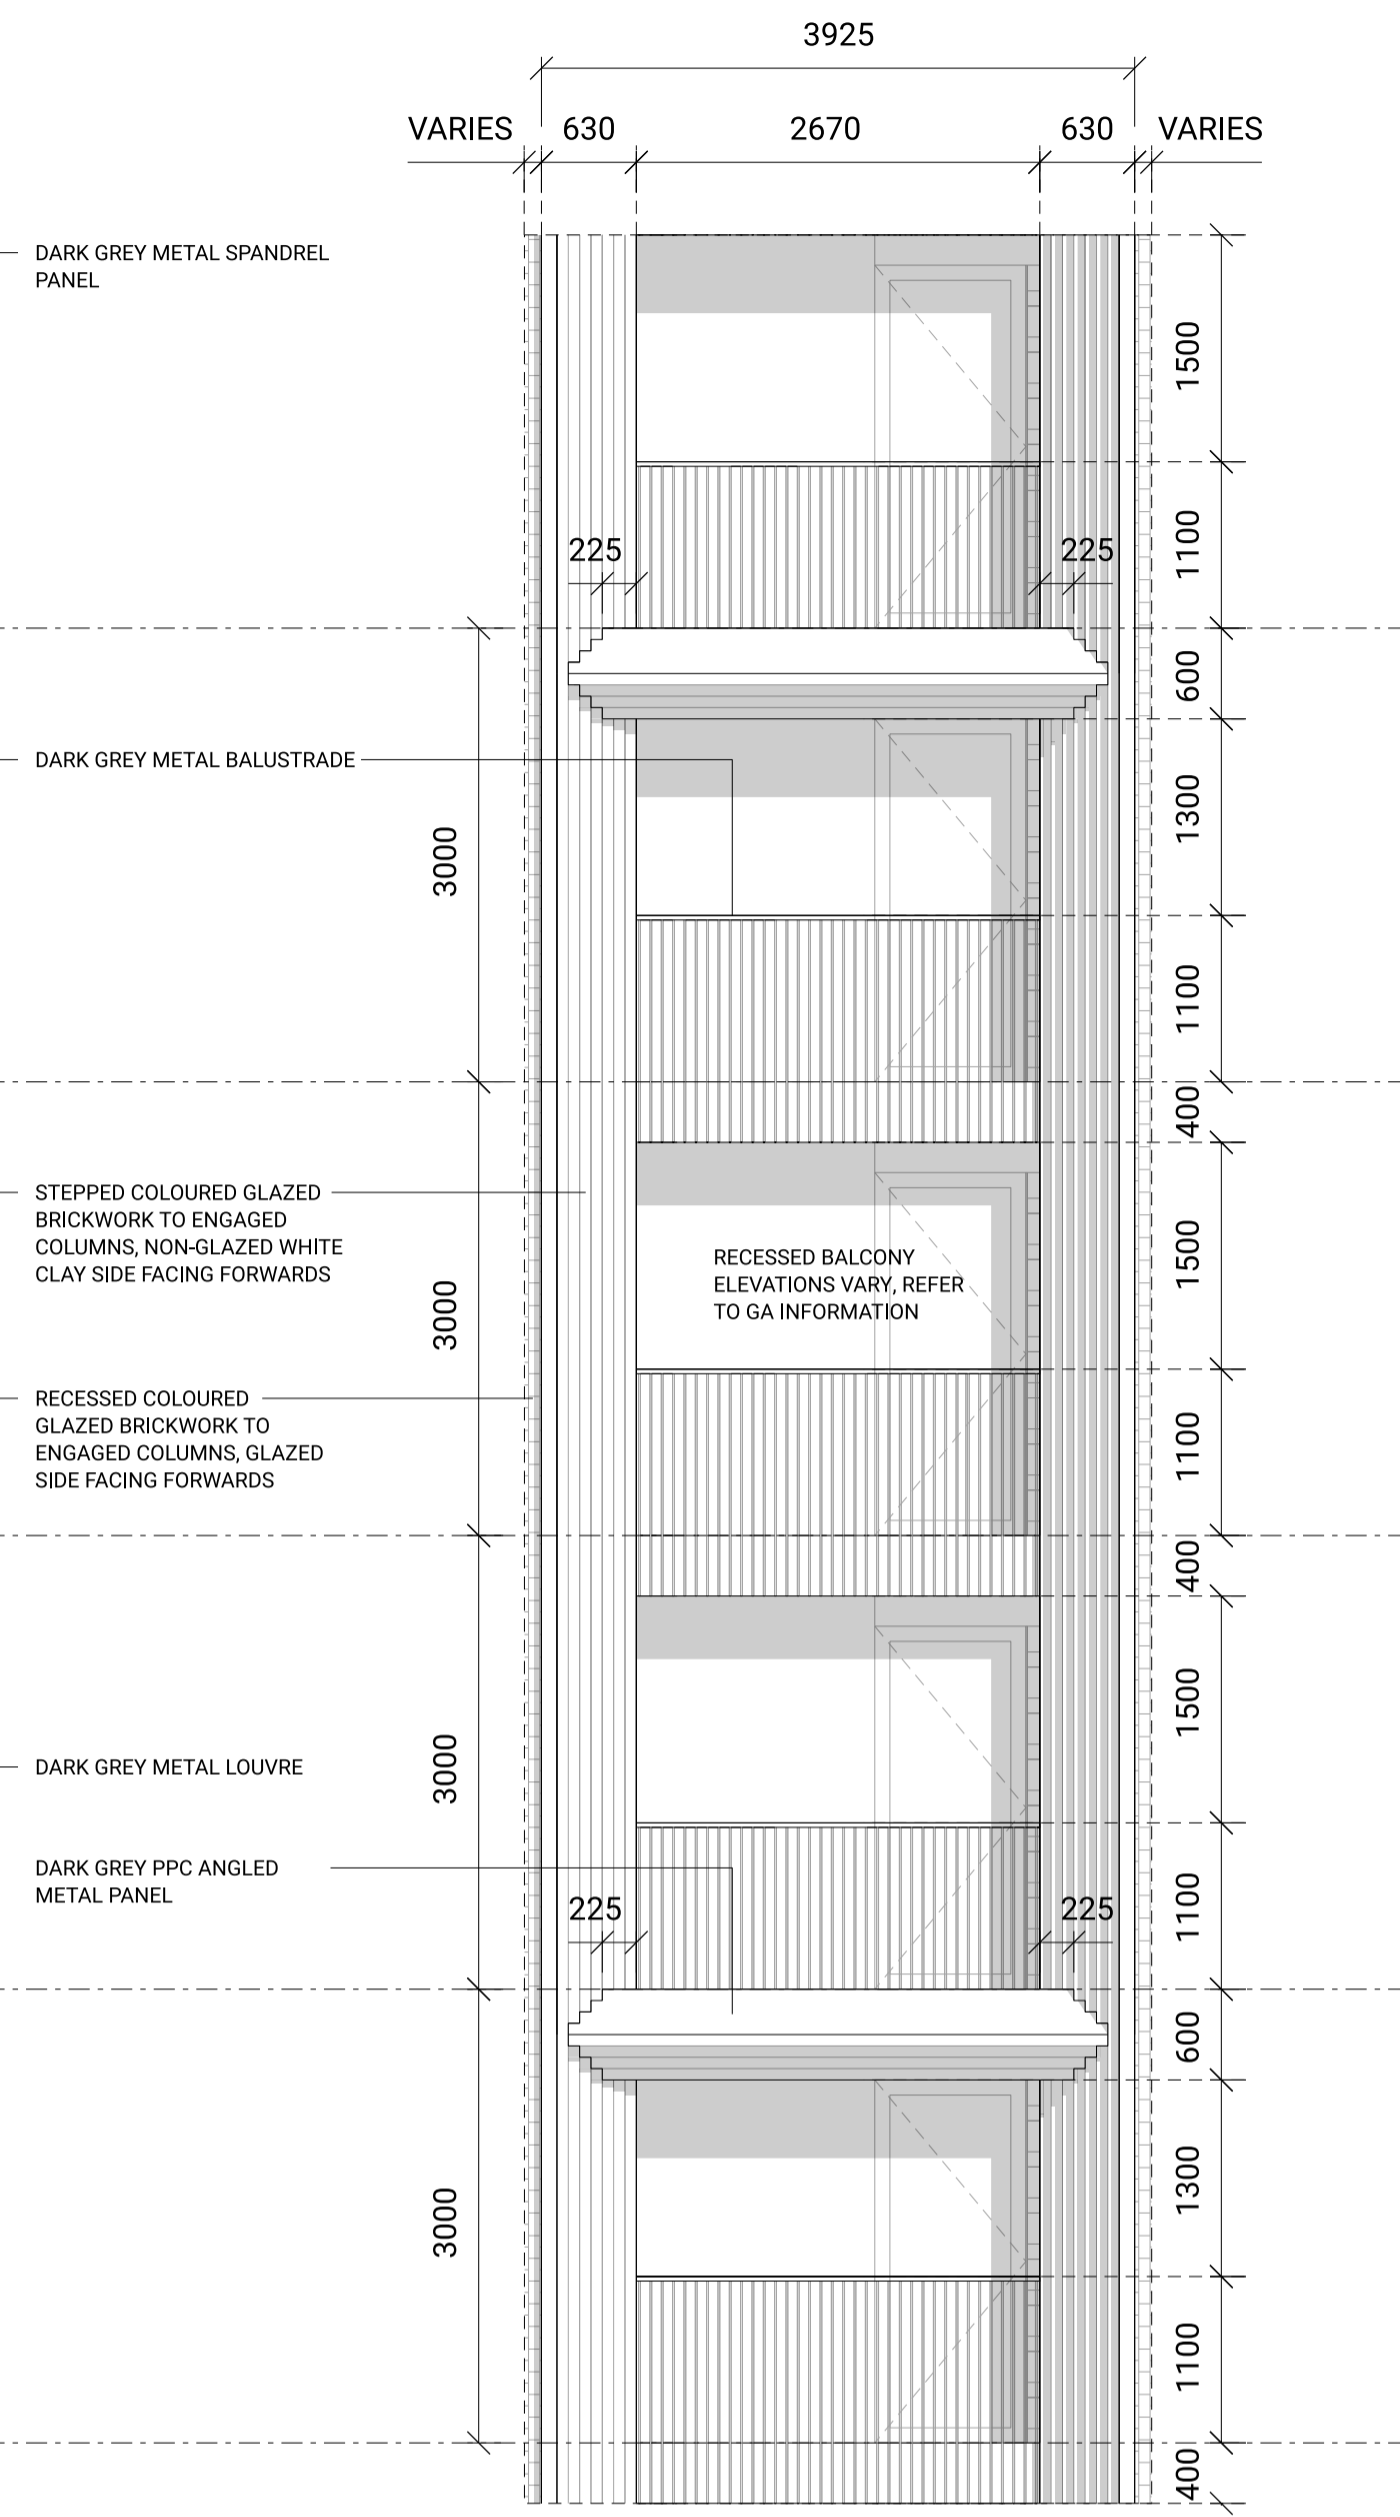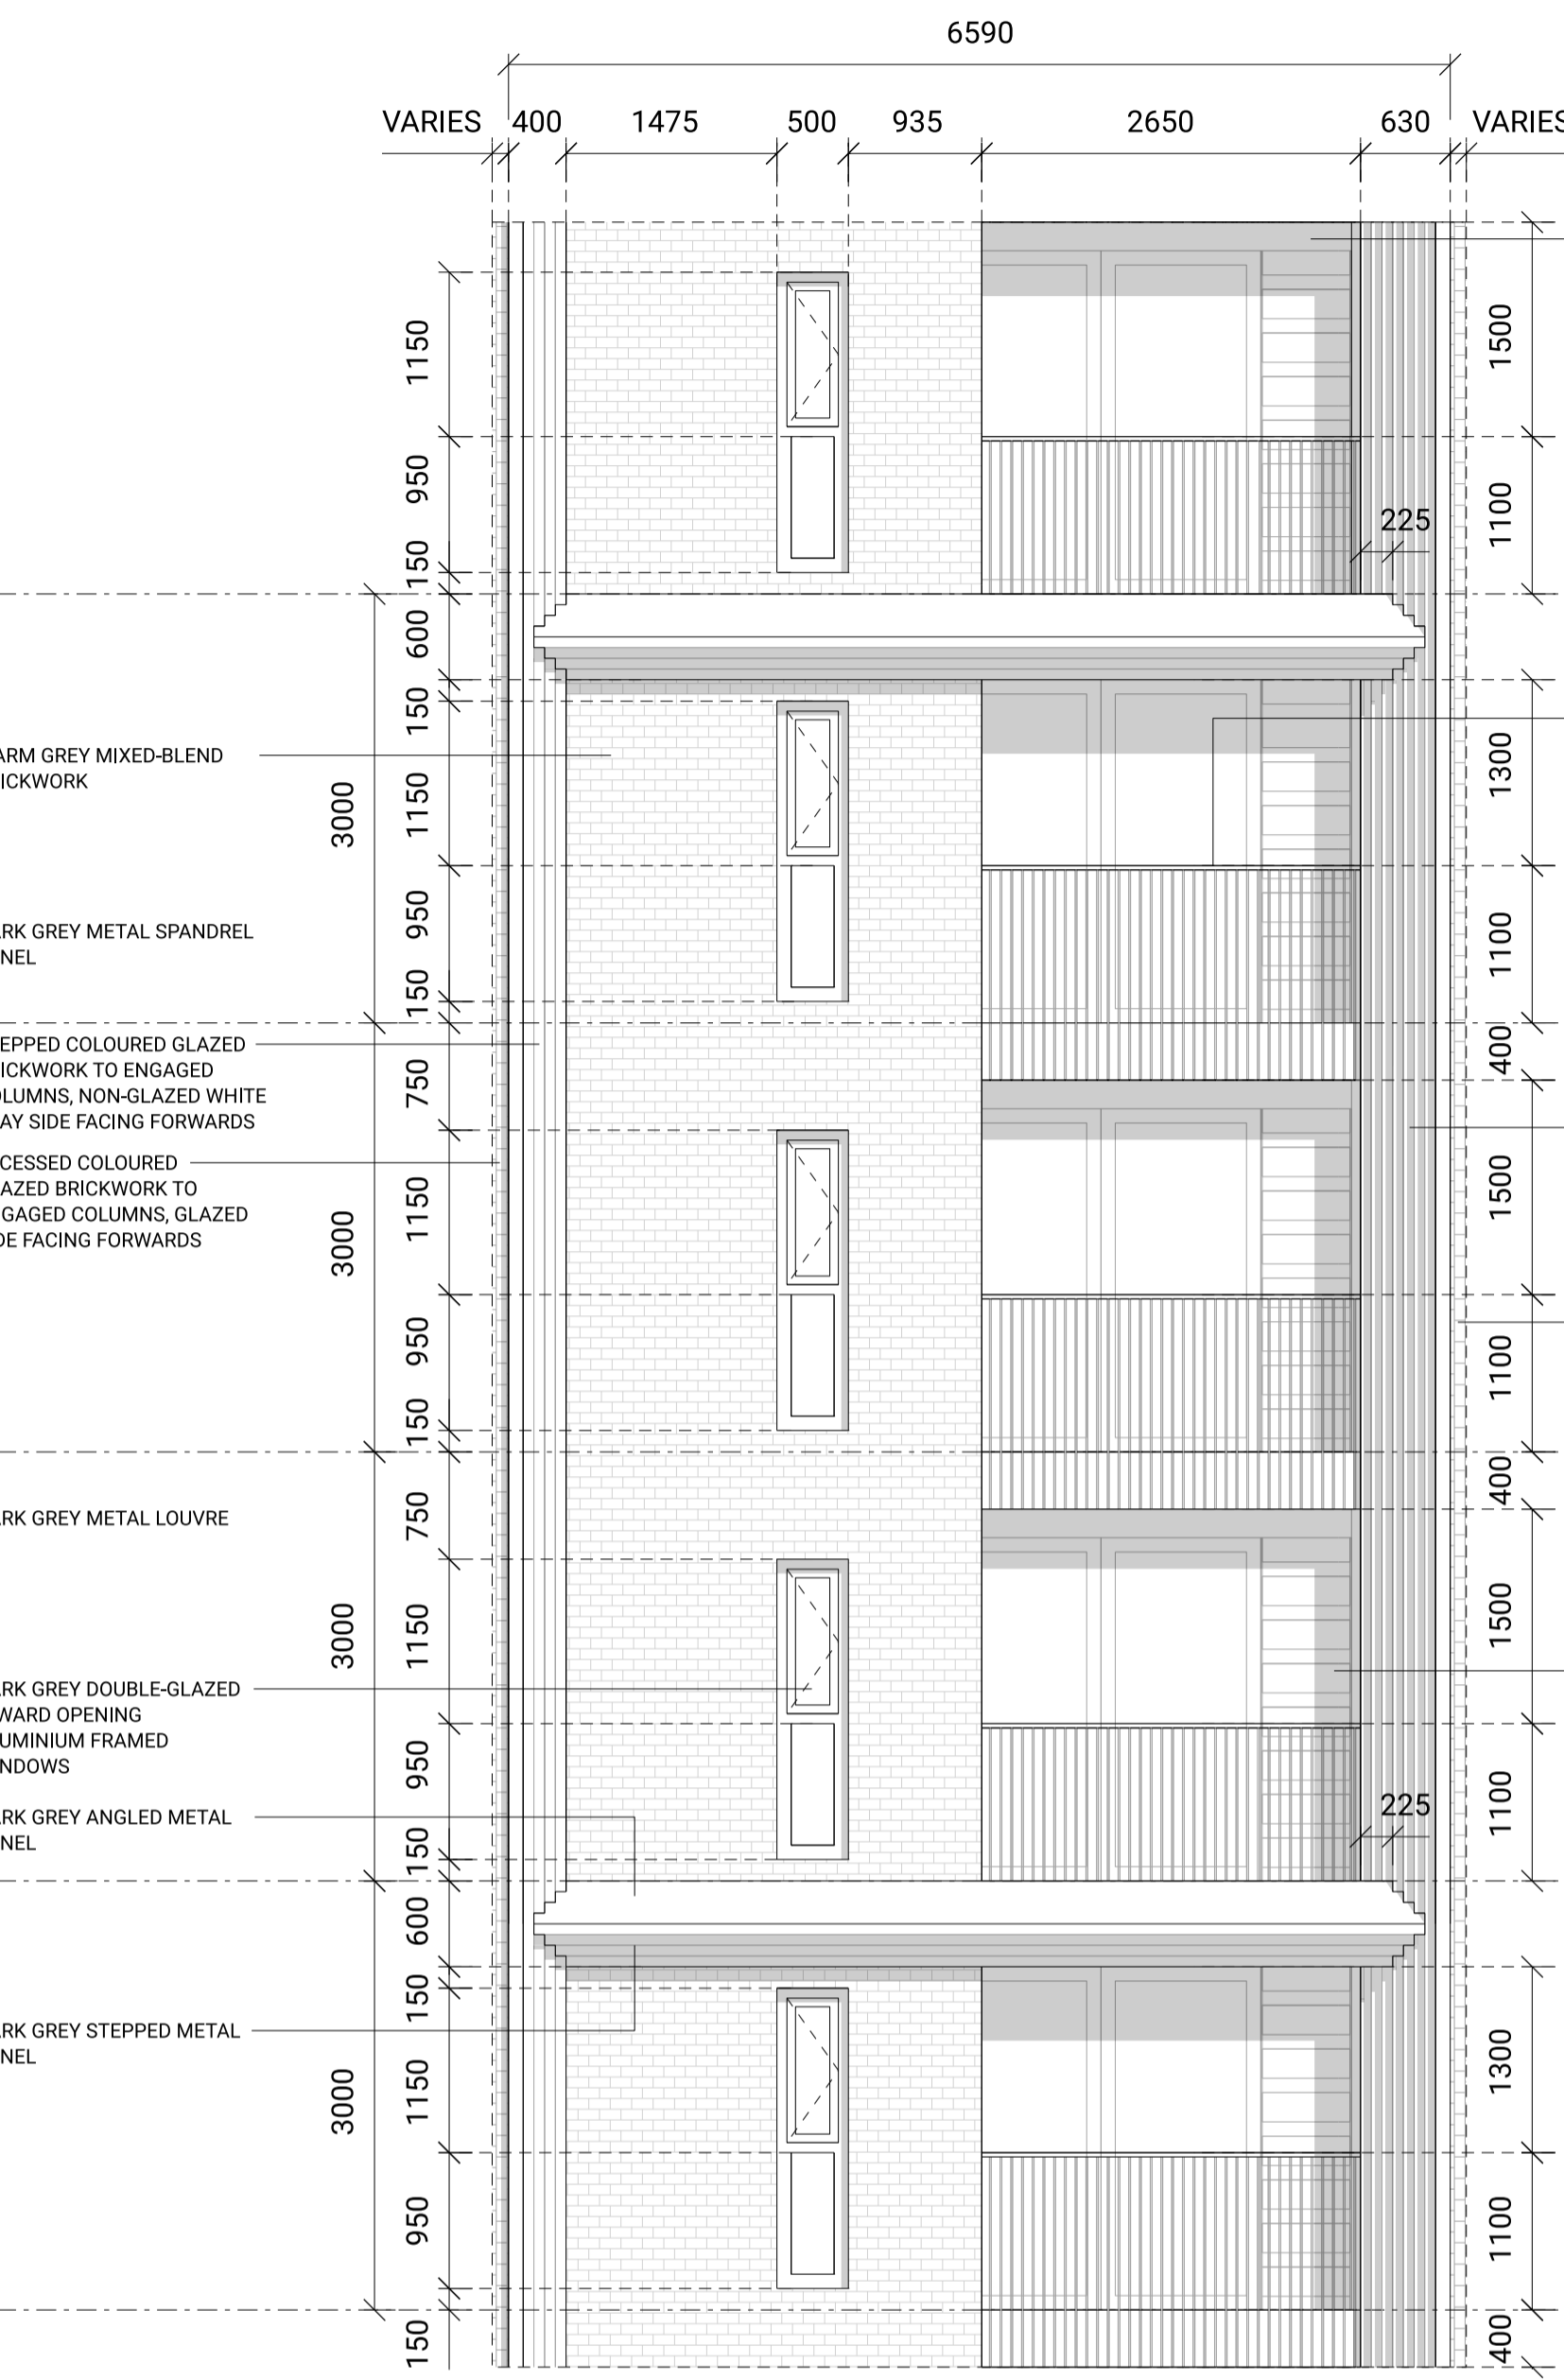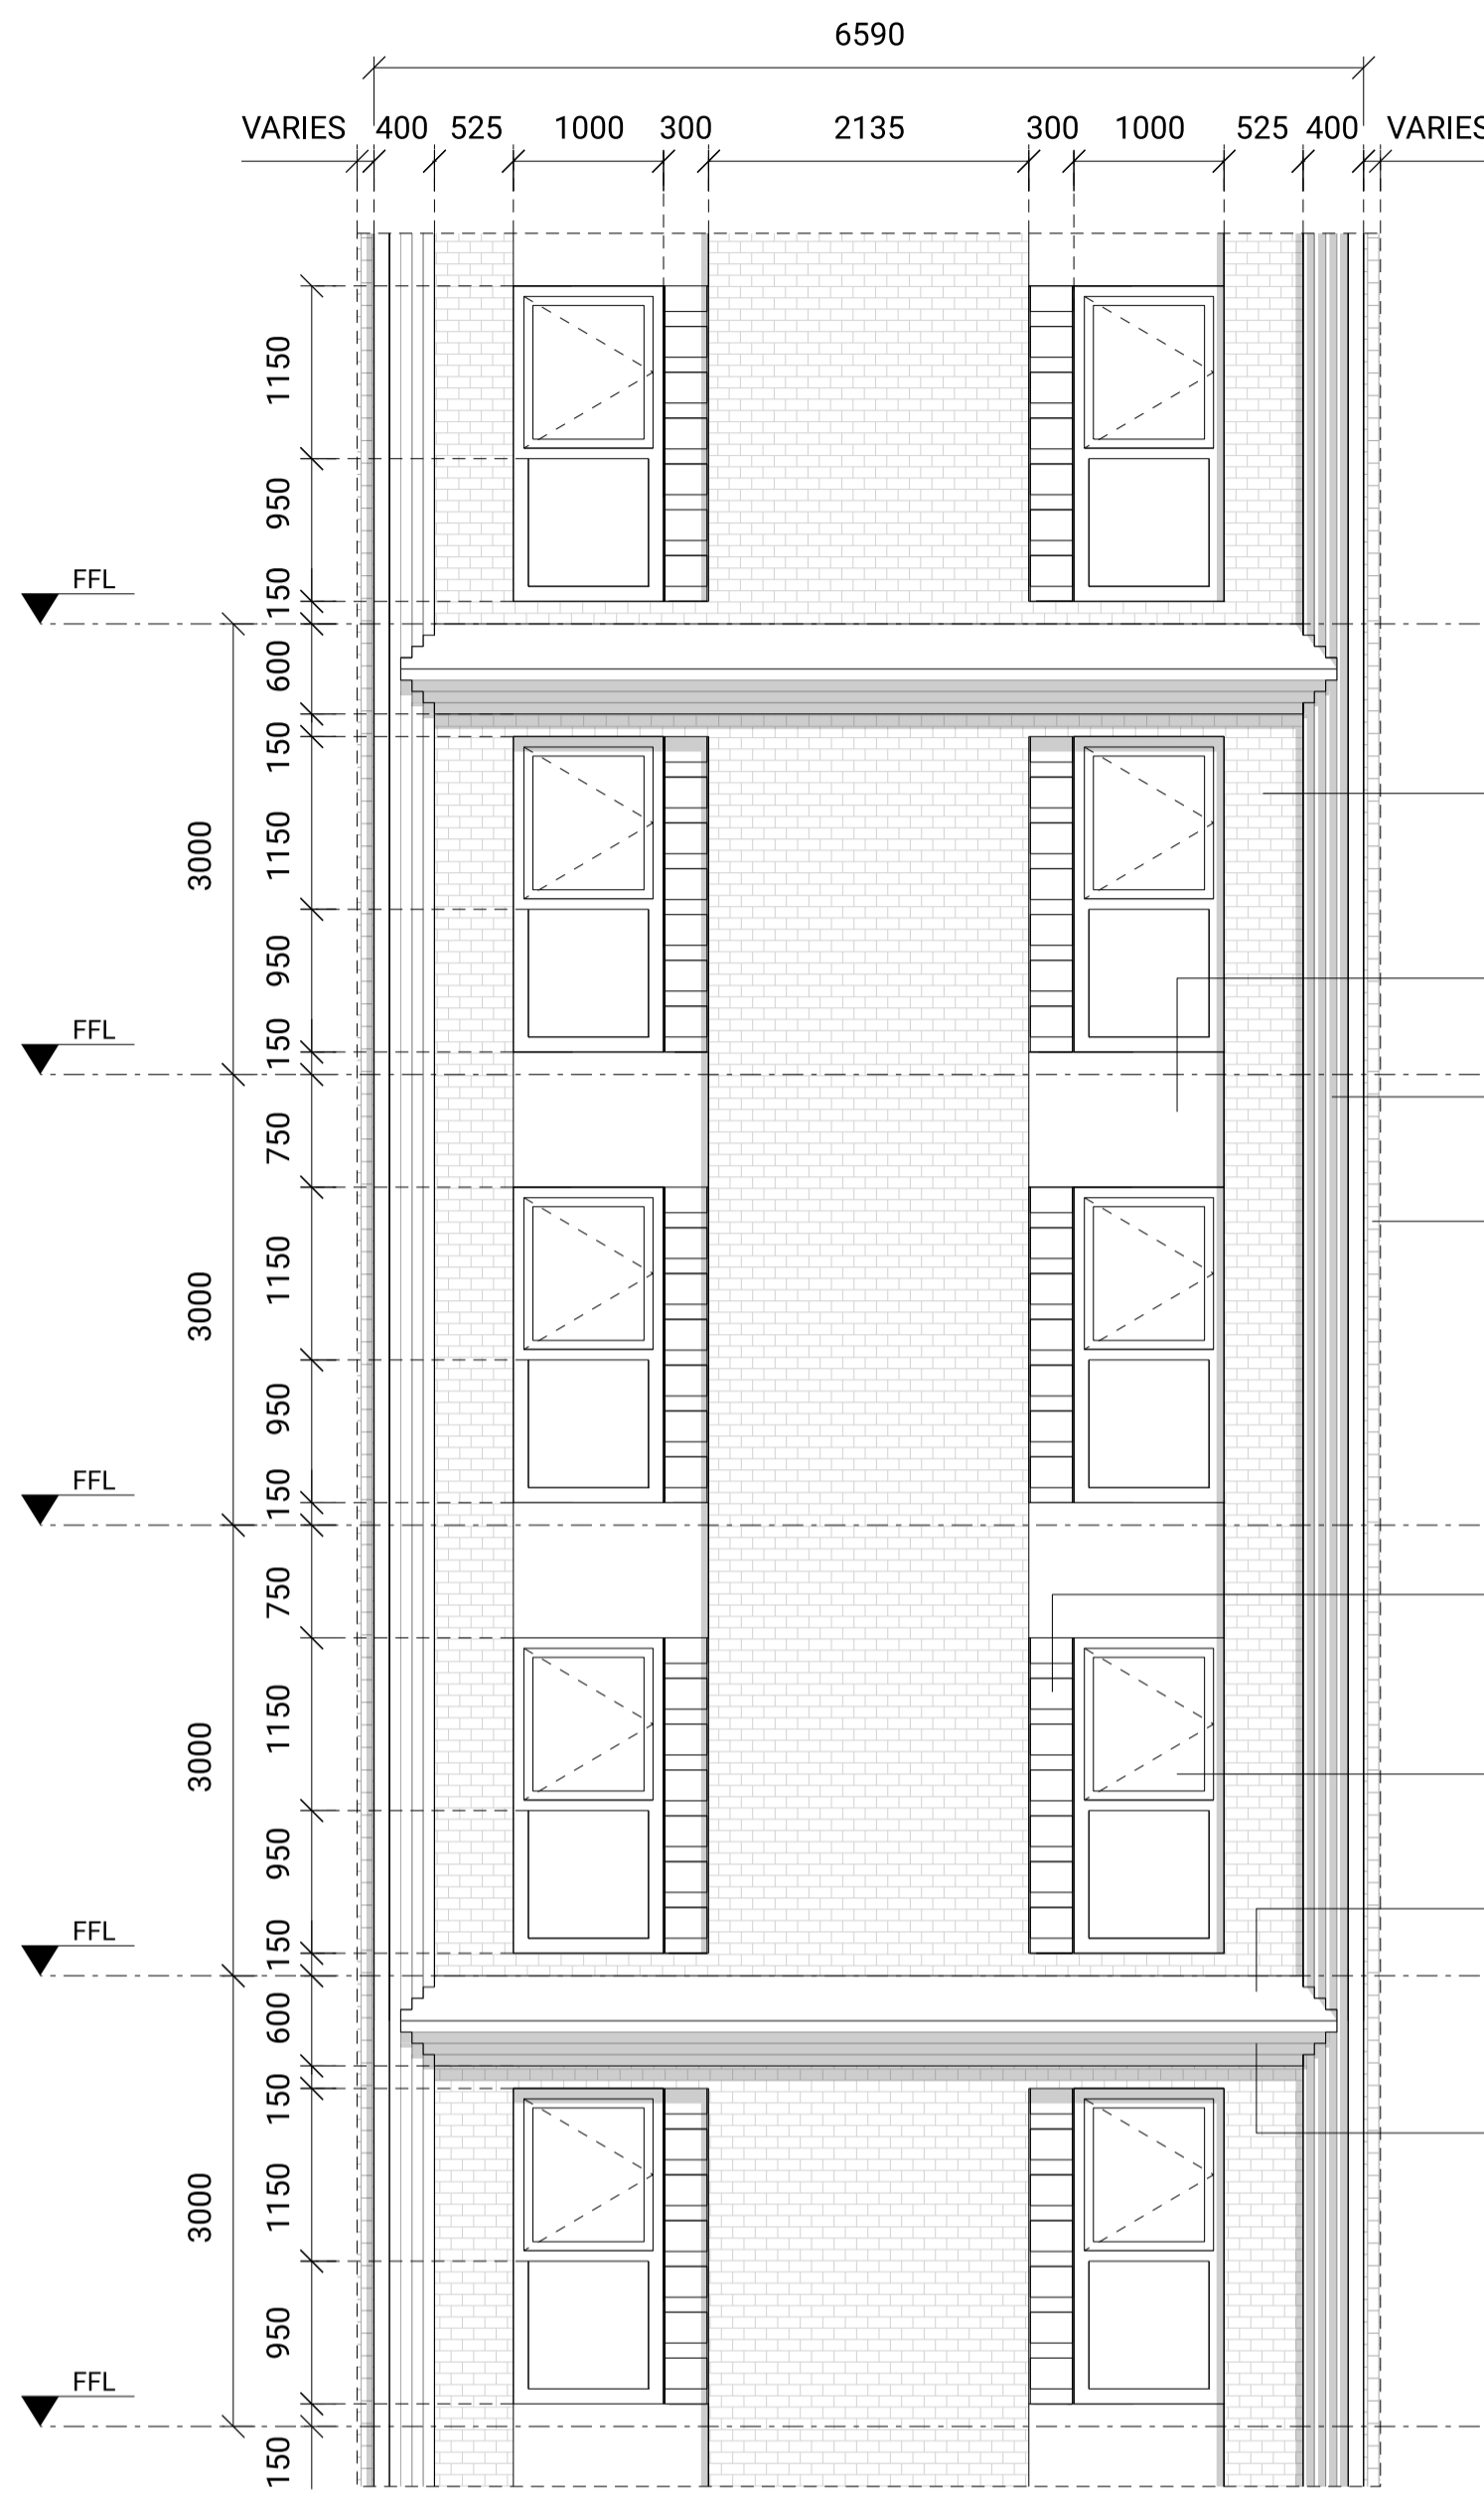

01 ROTUNDA BAY TYPE A ELEVATION & PLAN
SCALE 1:50 (A1)

02 ROTUNDA BAY TYPE B ELEVATION & PLAN
SCALE 1:50 (A1)

03 ROTUNDA BAY TYPE C ELEVATION & PLAN
SCALE 1:50 (A1)