



ISSUE	REVISION NOTE	DATE
/	Issued for Information	24.09.2020
A	Issued for Information	10.02.2021
P01	Planning Submission	19.03.2021

- GENERAL NOTES
- DO NOT SCALE DRAWINGS
  - ALL DIMENSIONS ARE IN MILLIMETERS UNLESS OTHERWISE STATED
  - ALL DIMENSIONS SHALL BE VERIFIED ON SITE BEFORE PROCEEDING WITH THE WORK
  - REPORT ANY DISCREPANCIES WITH CONTRACT DOCUMENTATION AND / OR CONSULTANTS' DRAWINGS

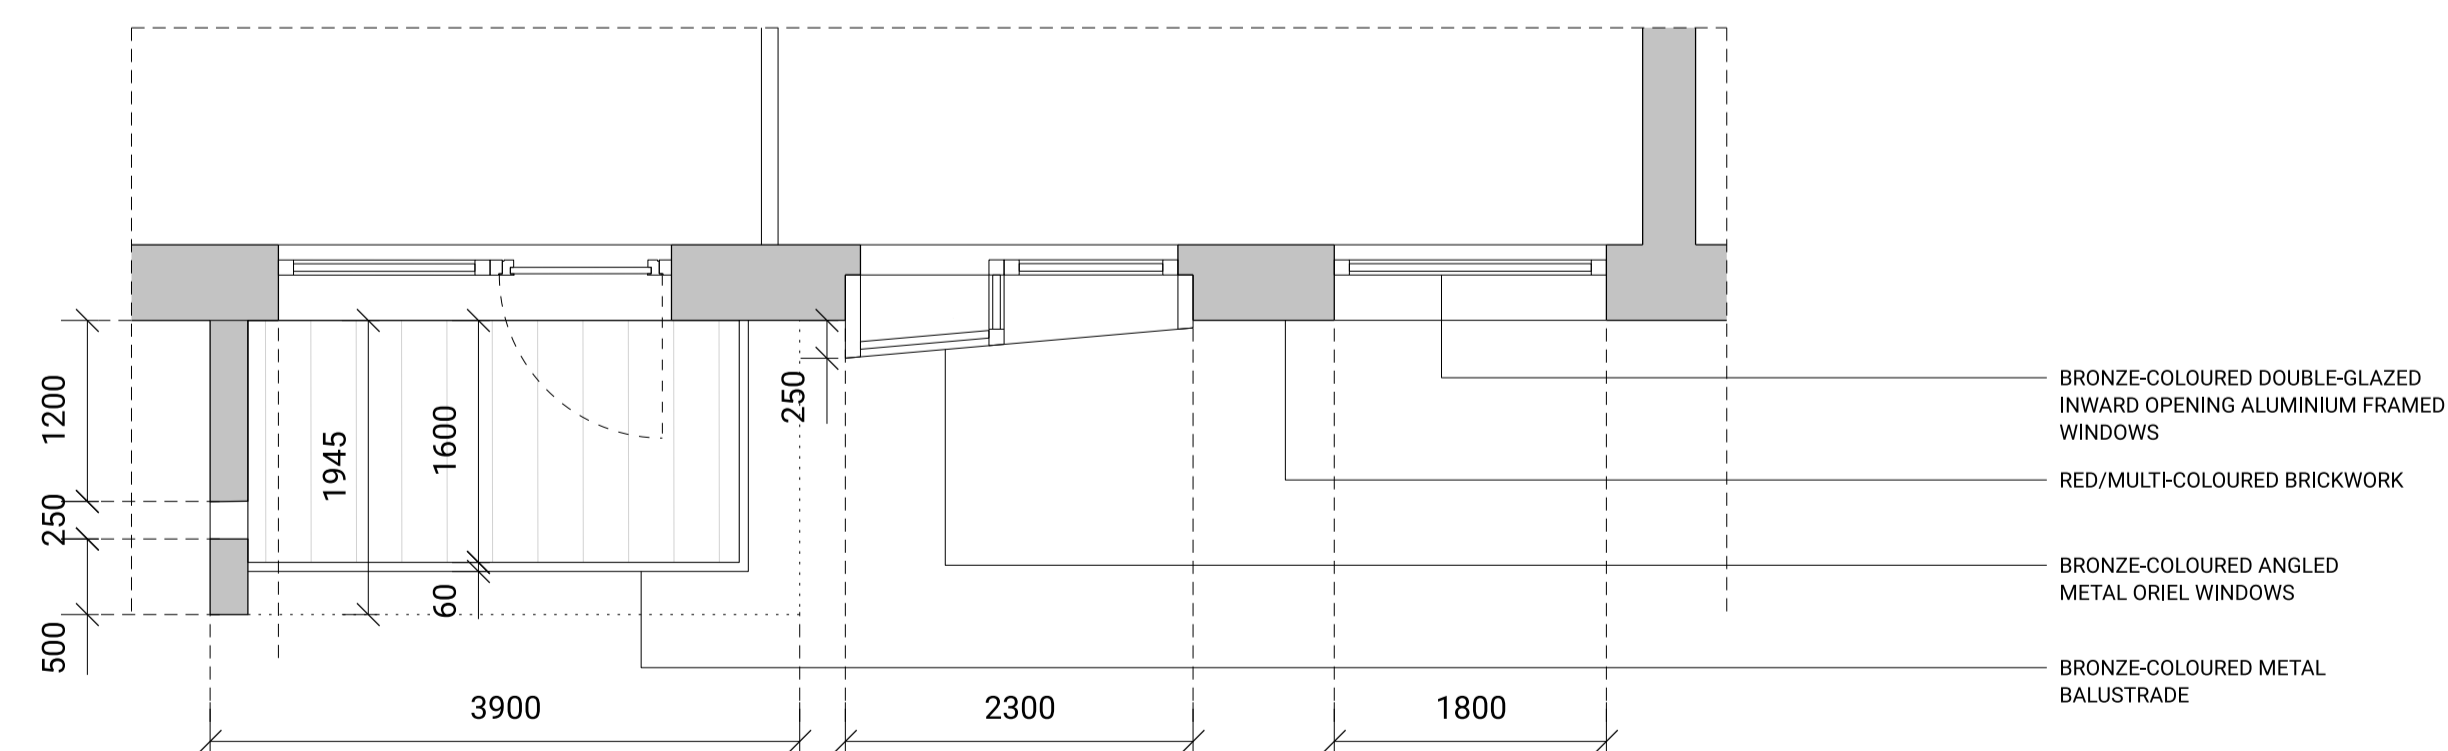

01 NORTH & SOUTH BLOCKS BAY STUDY 03 ELEVATION & PLAN SCALE 1:50 (A1)

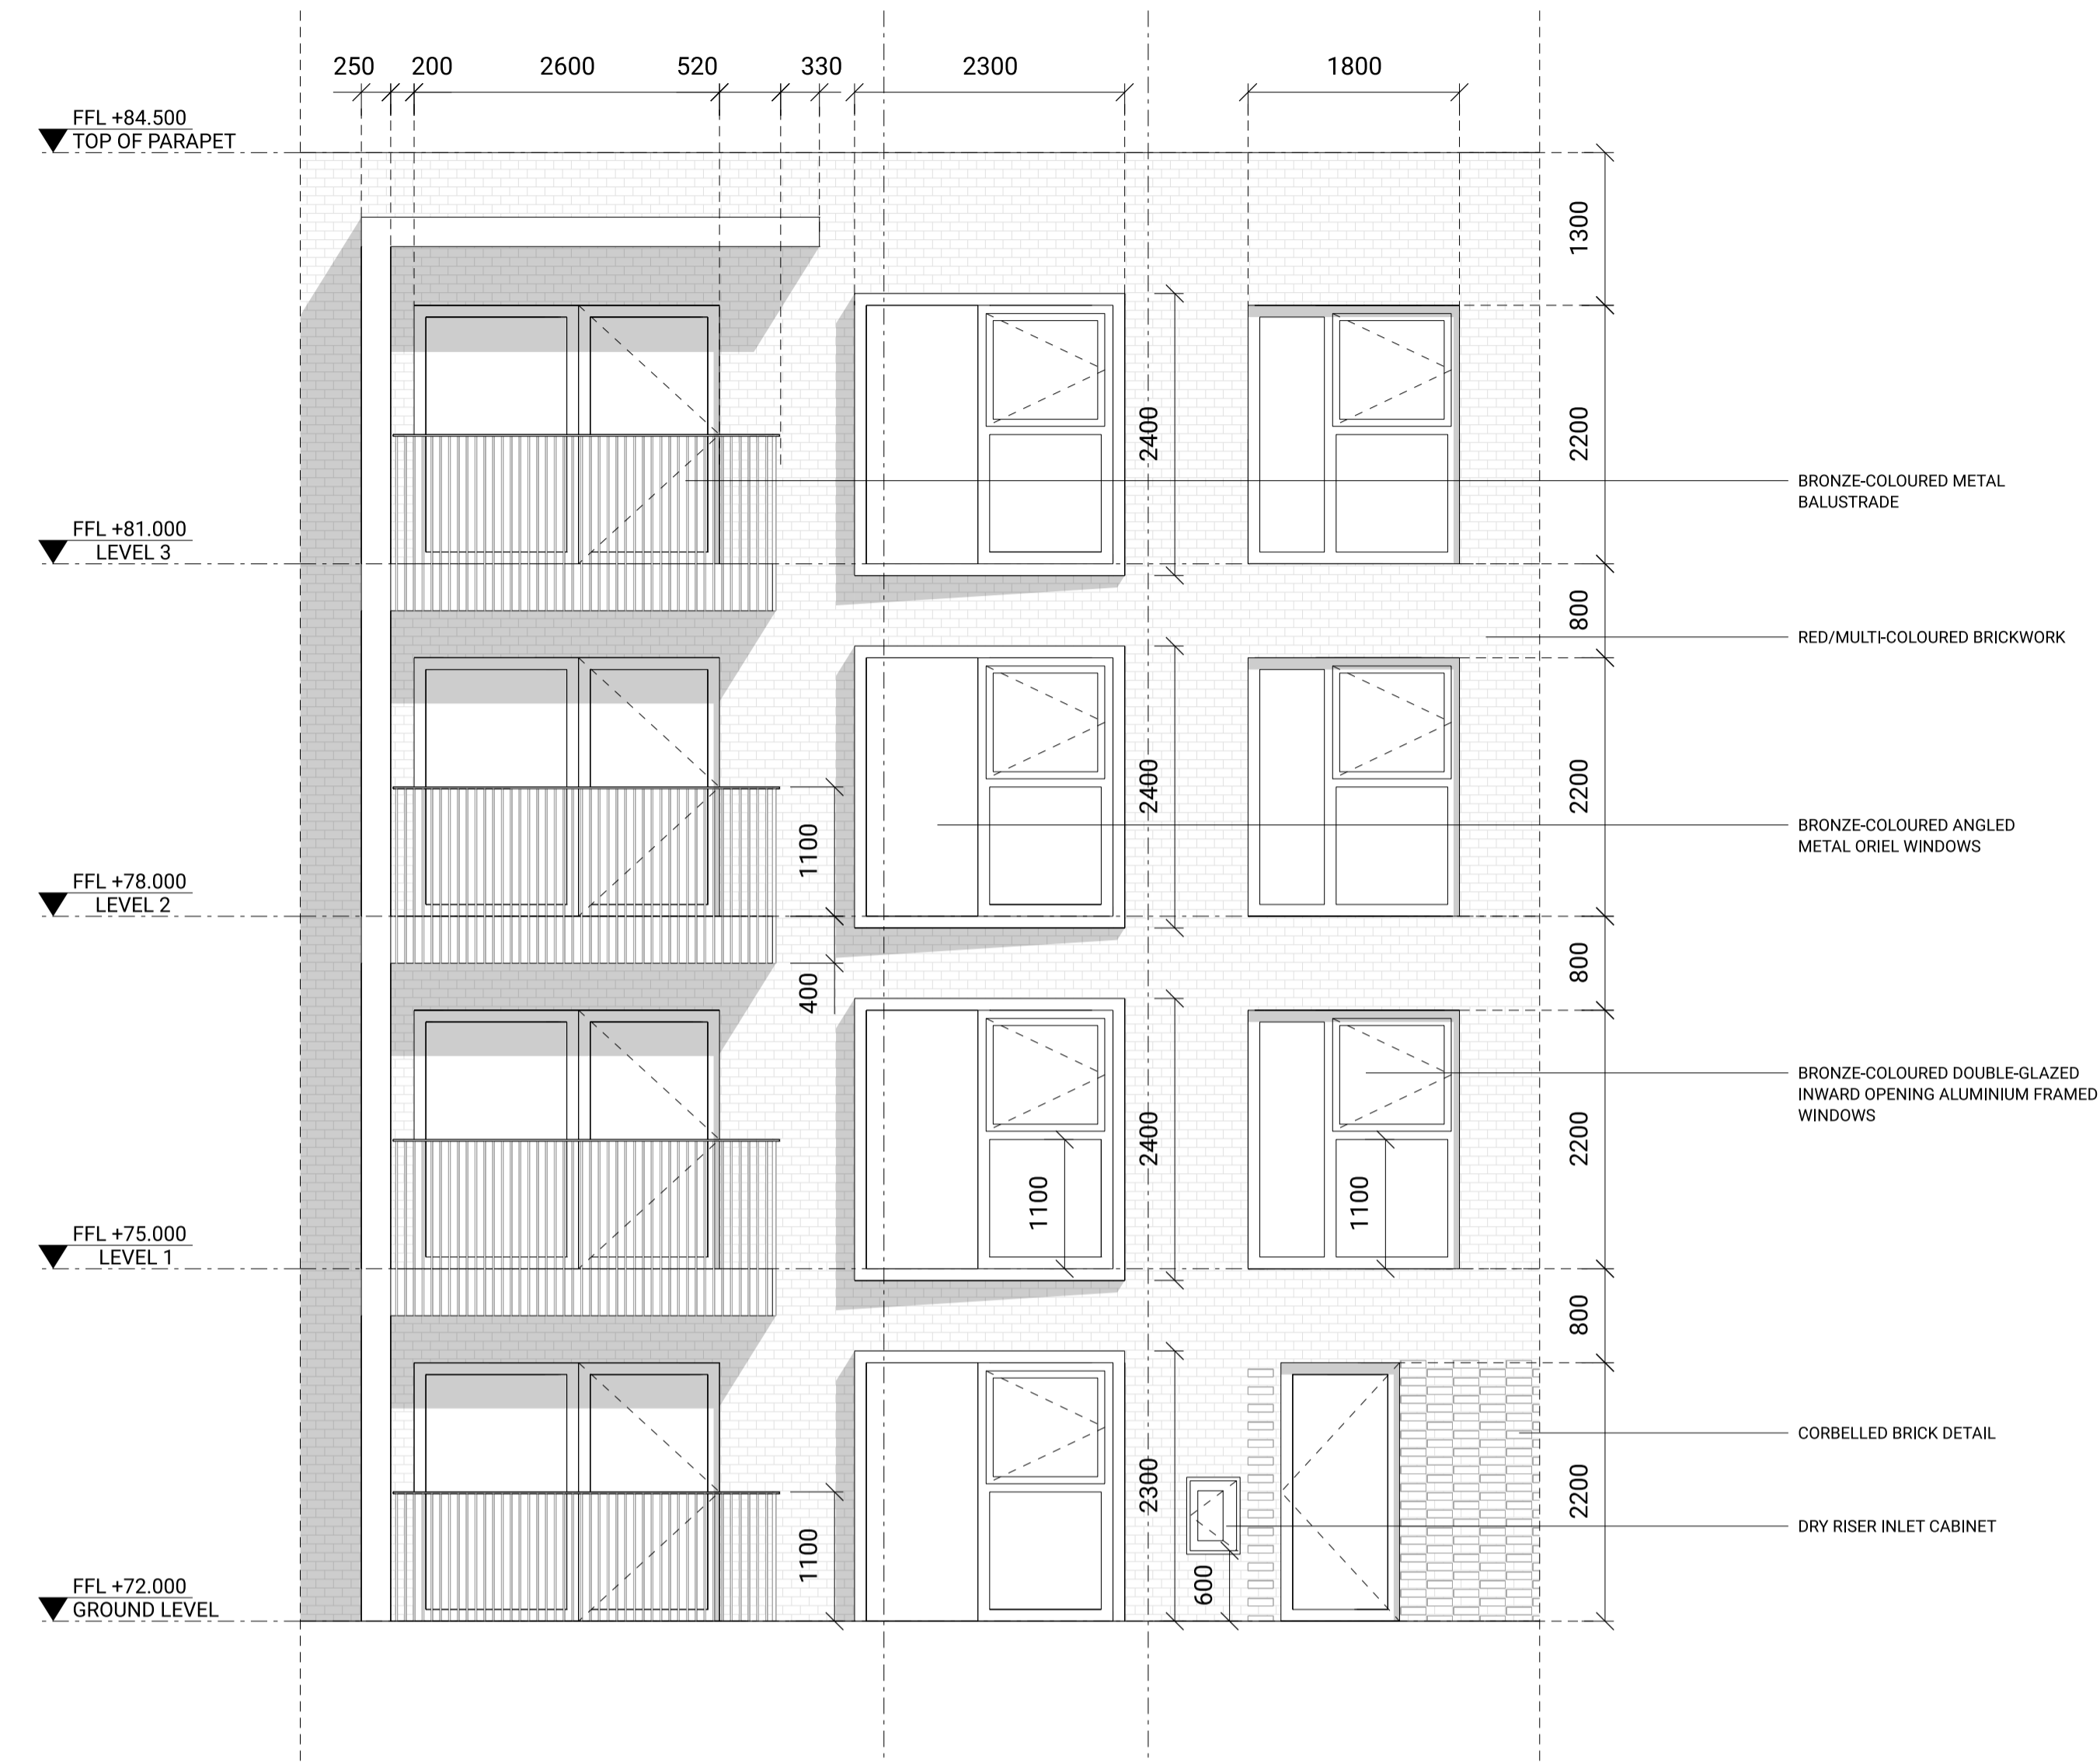

SEVENOAKS  
GASHOLDER STATION

NORTH & SOUTH BLOCKS  
BAY STUDY 03

DIRECTOR	MT	CHECKED	AG
DRAWN	JT	APPROVED	MT
PROJECT NO.	0330	FIRST ISSUE	24.09.2020
SCALE	1:100 @ A3 1:50 @ A1	REVISION	P01
DRAWING NO.	0330_3110		