


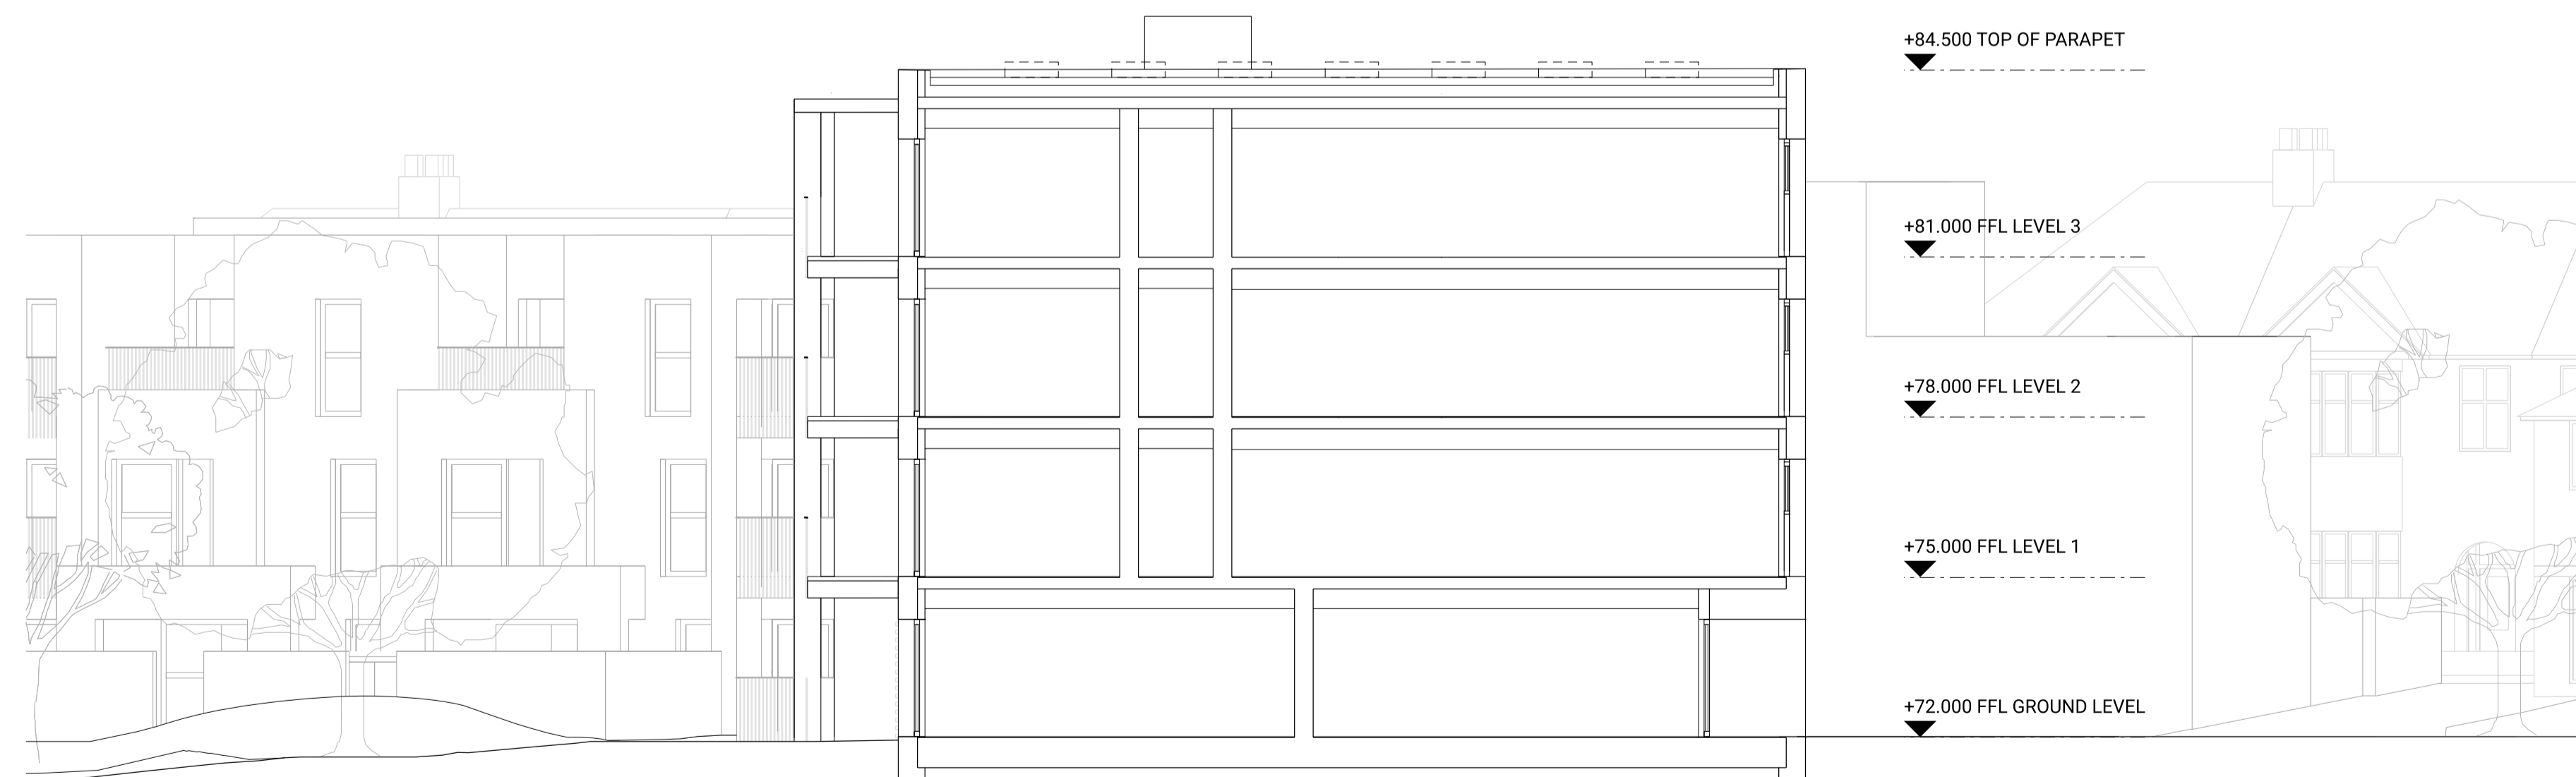

01
2011

NORTH BLOCK SECTION

SCALE 1:100 (A1)





02
2011

SOUTH BLOCK SECTION

SCALE 1:100 (A1)

ISSUE	REVISION NOTE	DATE
P01	Planning Submission	19.03.2021

- GENERAL NOTES
- DO NOT SCALE DRAWINGS
 - ALL DIMENSIONS ARE IN MILLIMETERS UNLESS OTHERWISE STATED
 - ALL DIMENSIONS SHALL BE VERIFIED ON SITE BEFORE PROCEEDING WITH THE WORK
 - REPORT ANY DISCREPANCIES WITH CONTRACT DOCUMENTATION AND / OR CONSULTANTS' DRAWINGS

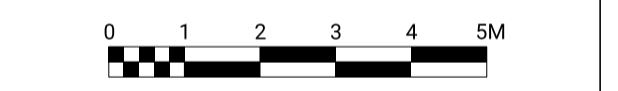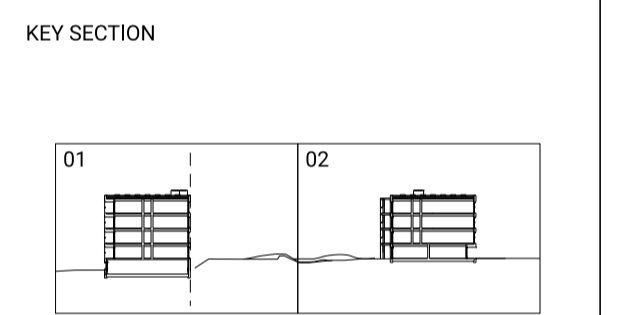

**SEVENOAKS
GASHOLDER STATION**

**BLOCK SECTION 02
LOOKING EAST**

DIRECTOR	MT	CHECKED	AG
DRAWN	JT	APPROVED	MT
PROJECT NO.	0330	FIRST ISSUE	19.03.2020
SCALE	1:200 @ A3 1:100 @ A1	REVISION	P01
DRAWING NO.	0330_2011		