
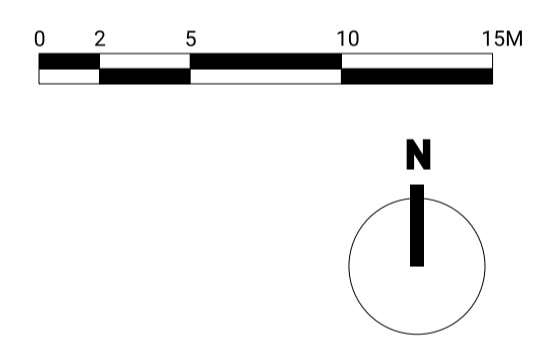
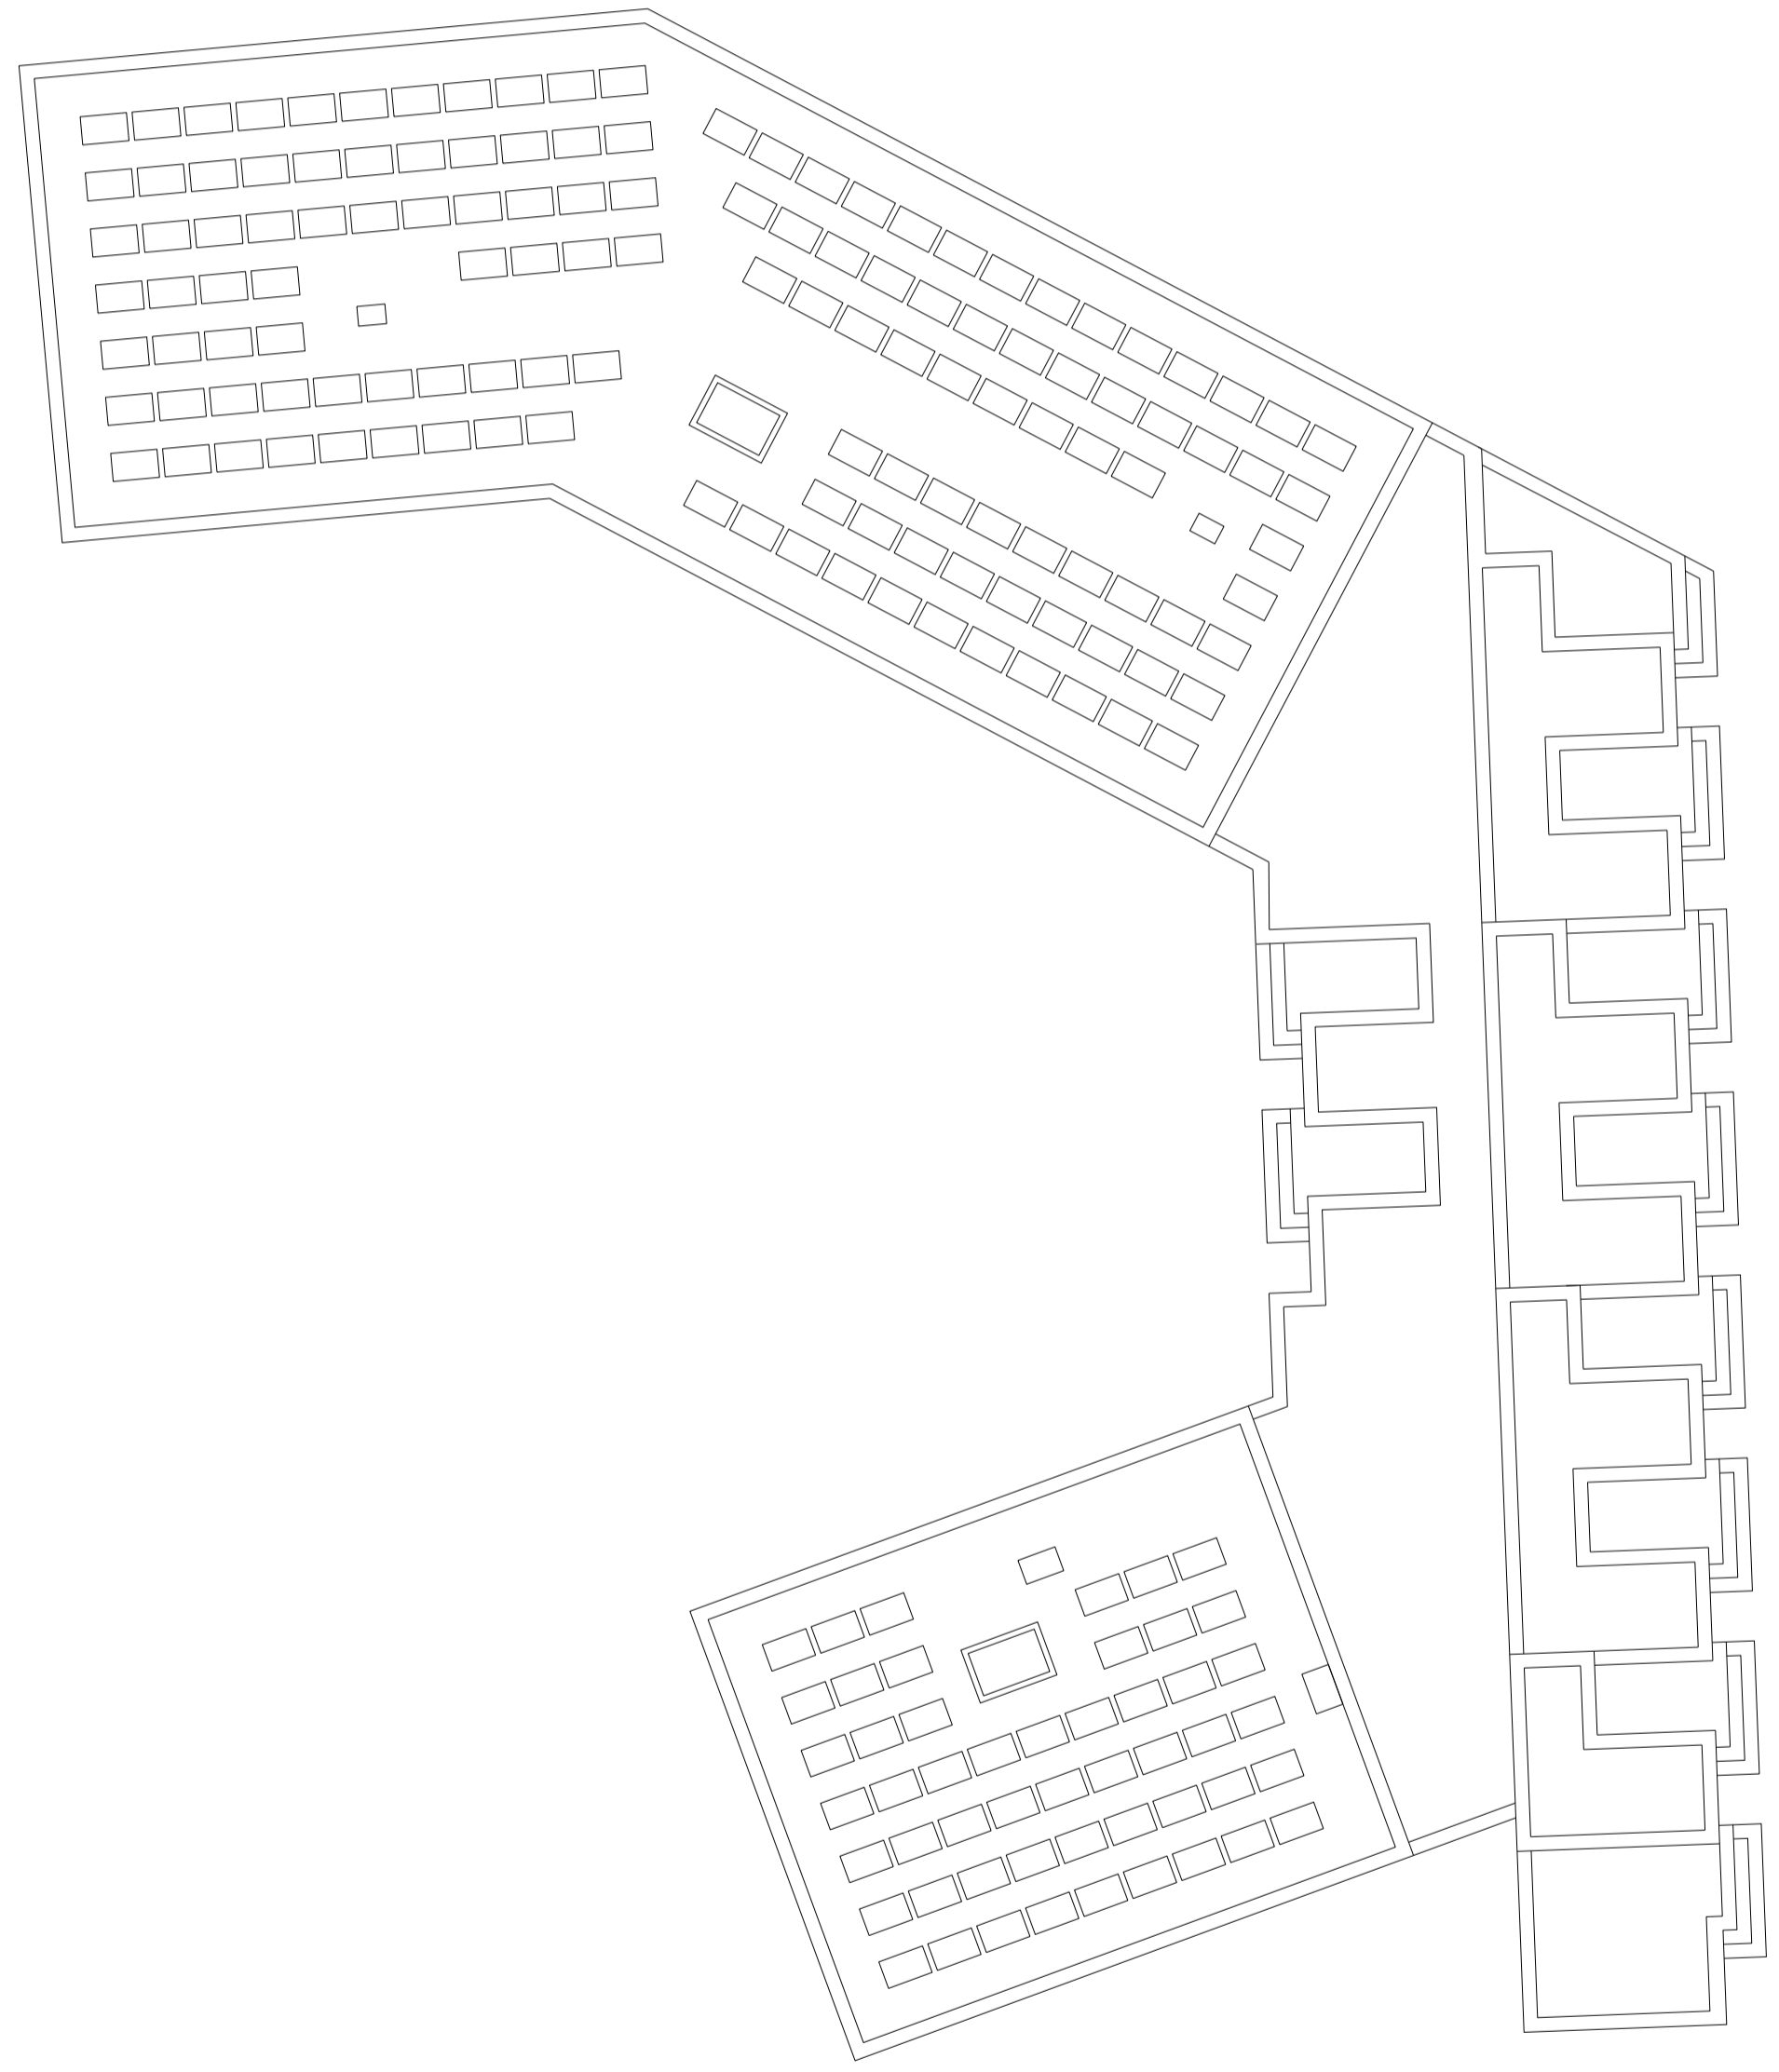


ISSUE	REVISION NOTE	DATE
A	Issued for Information	06.08.2020
B	Stage 2 Report	02.09.2020
C	Issued for Information	25.11.2020
P01	Planning Submission	19.03.2021

- GENERAL NOTES
- DO NOT SCALE DRAWINGS
  - ALL DIMENSIONS ARE IN MILLIMETERS UNLESS OTHERWISE STATED
  - ALL DIMENSIONS SHALL BE VERIFIED ON SITE BEFORE PROCEEDING WITH THE WORK
  - REPORT ANY DISCREPANCIES WITH CONTRACT DOCUMENTATION AND / OR CONSULTANTS DRAWINGS

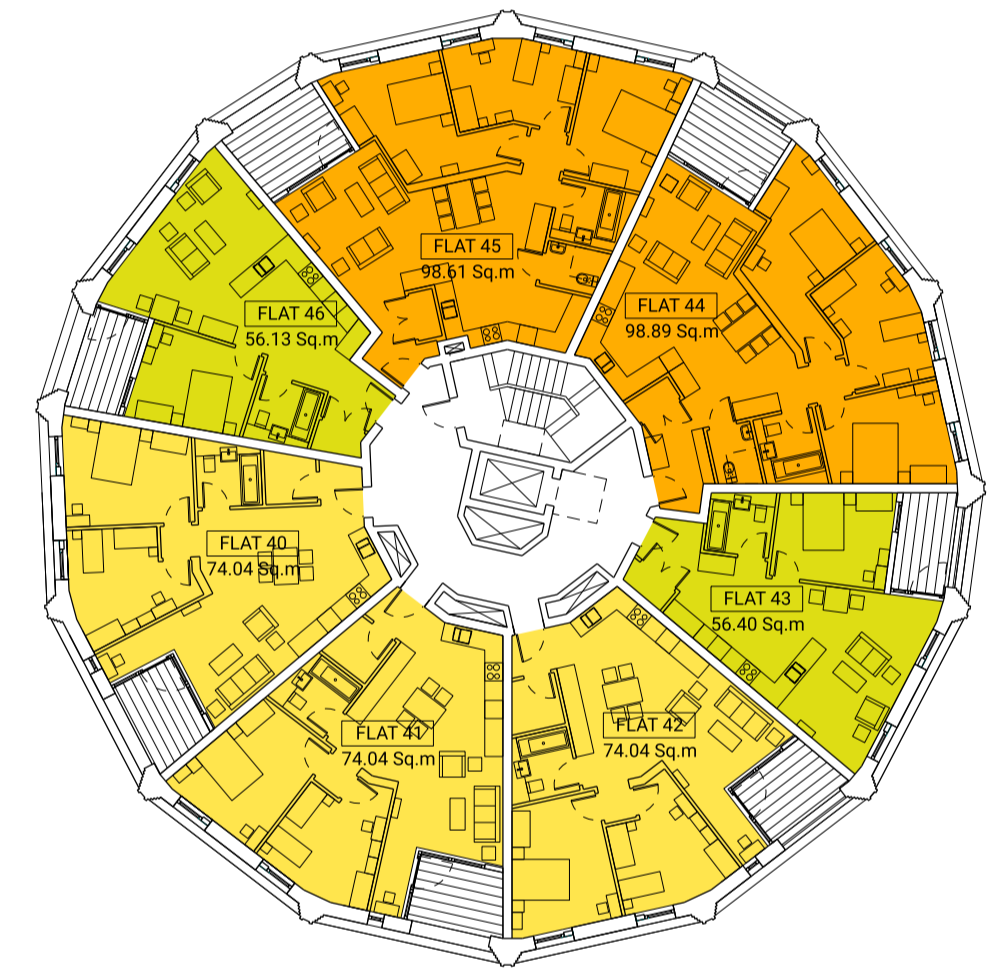

SEVENOAKS  
 GASHOLDER STATION

LEVEL 6 PLAN

DIRECTOR	MT	CHECKED	MT
DRAWN	AG	APPROVED	MT
PROJECT NO.	0330	FIRST ISSUE	06.08.2020
SCALE	1:500 @ A3 1:250 @ A1	REVISION	P01
DRAWING NO.	0330_1060		