




Proposed Front (East Facing) Elevation  
Scale 1:100




Proposed Side (North Facing) Elevation  
Scale 1:100



Proposed Rear (West Facing) Elevation  
Scale 1:100

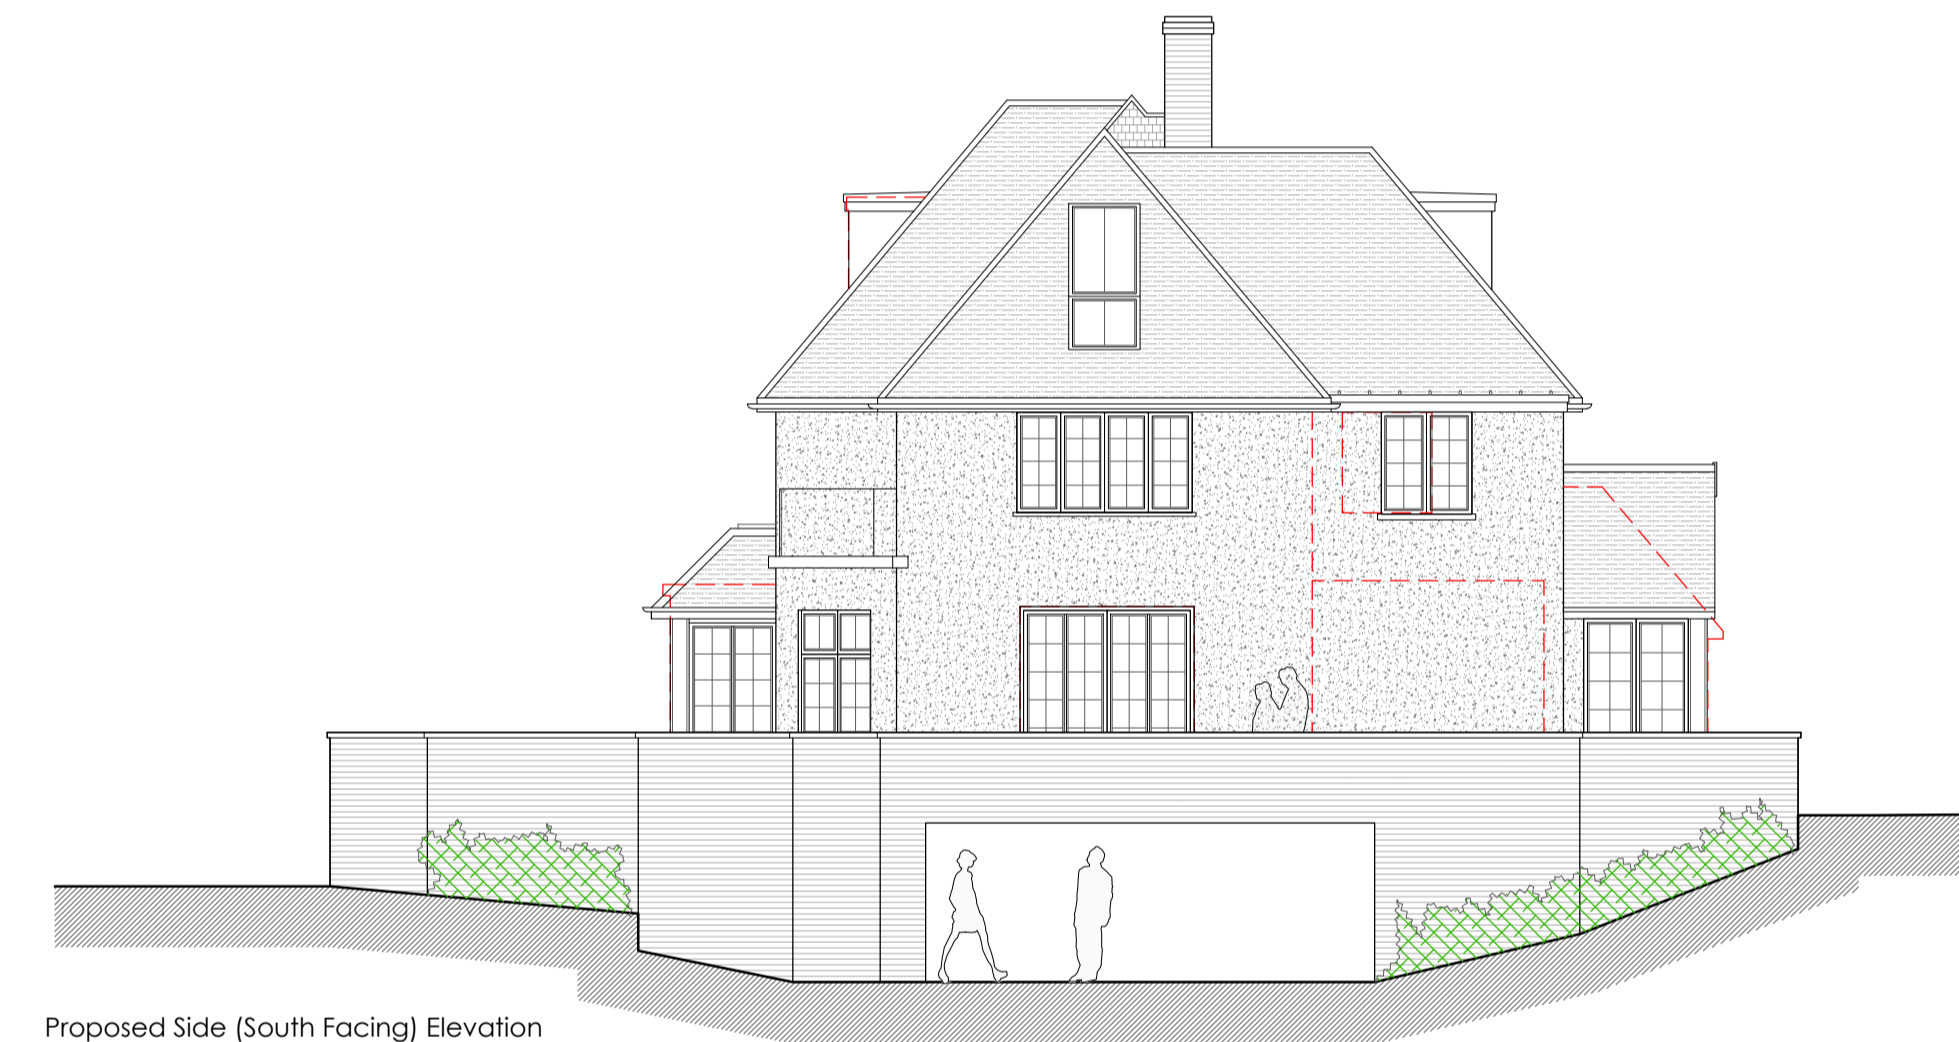


Proposed Side (South Facing) Elevation  
Scale 1:100

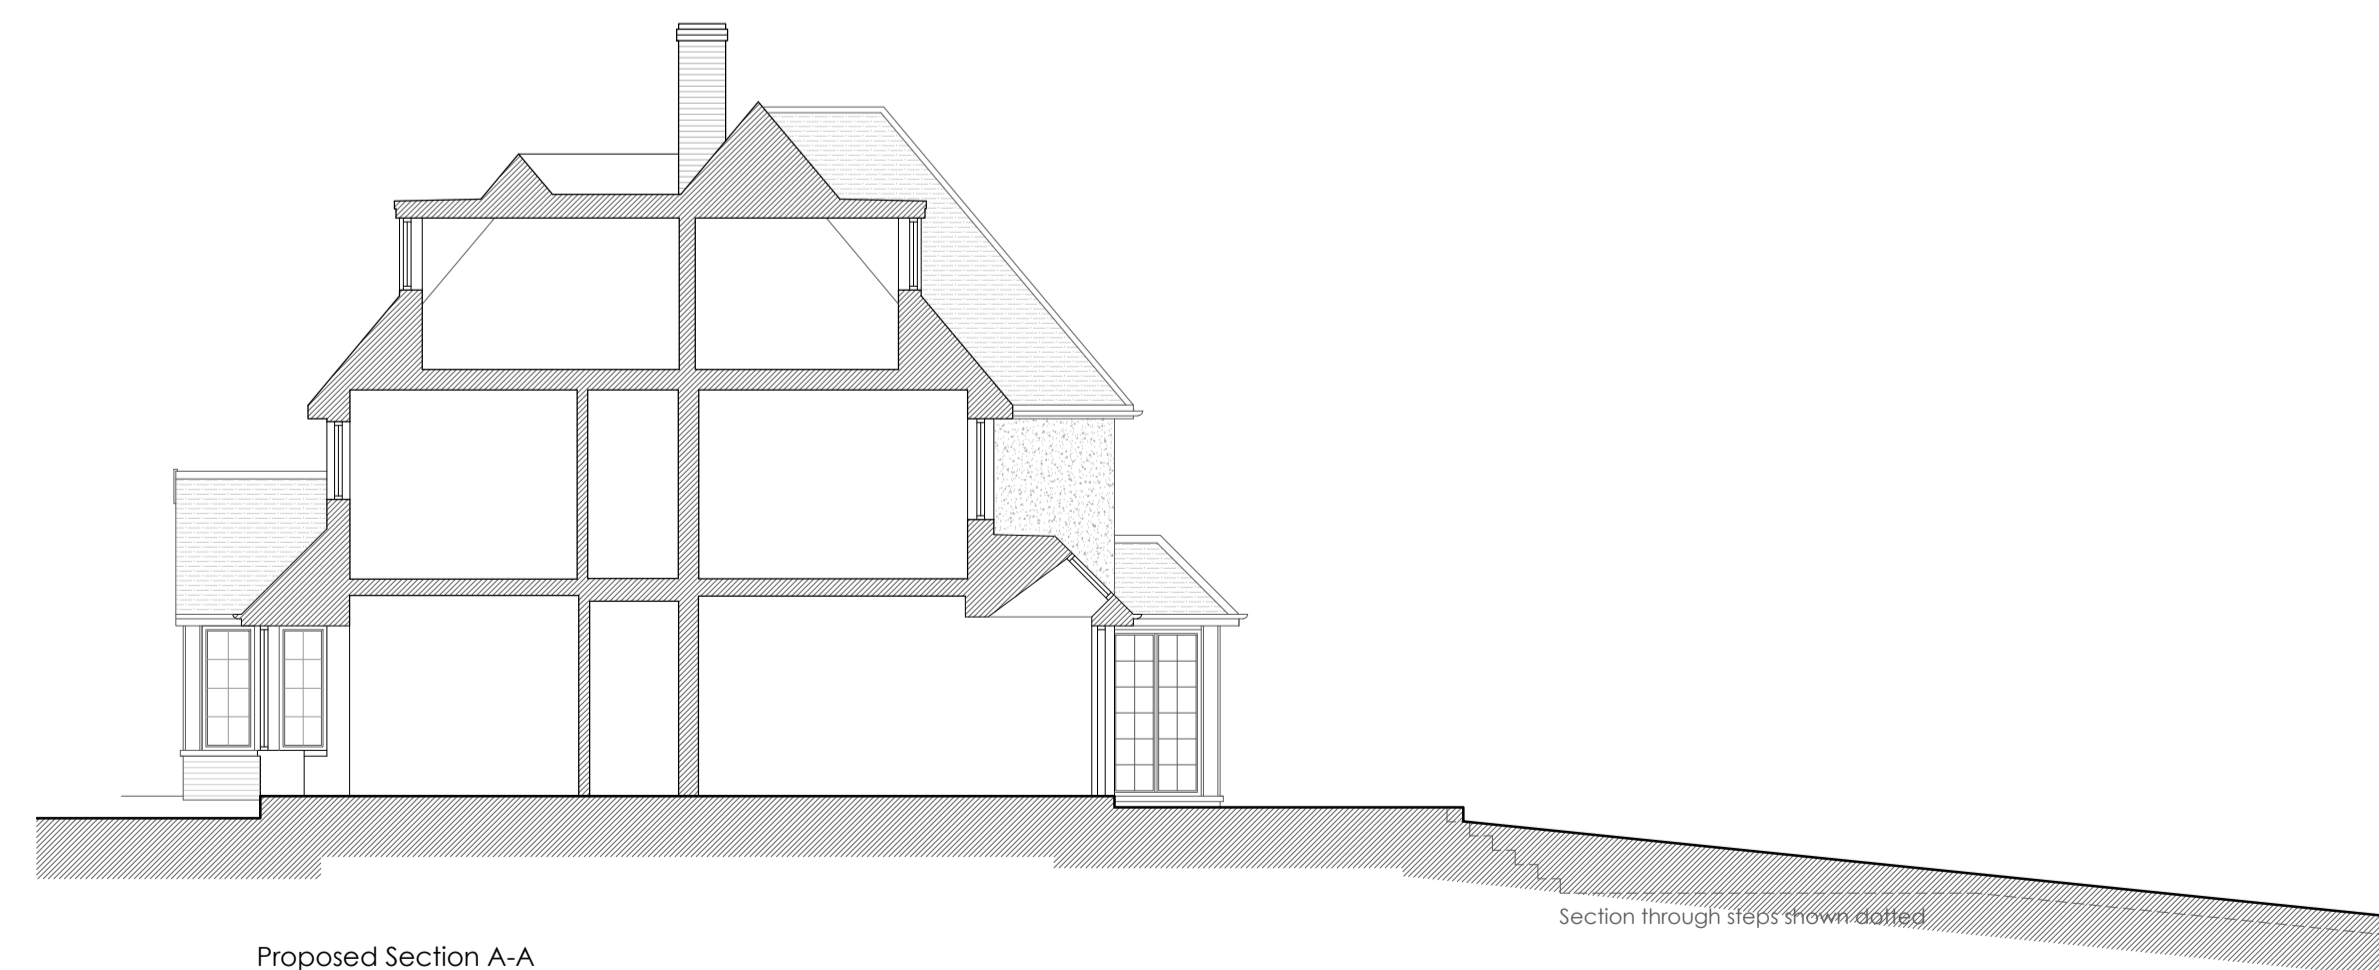


Proposed Section A-A  
Scale 1:100

Section through steps shown dotted

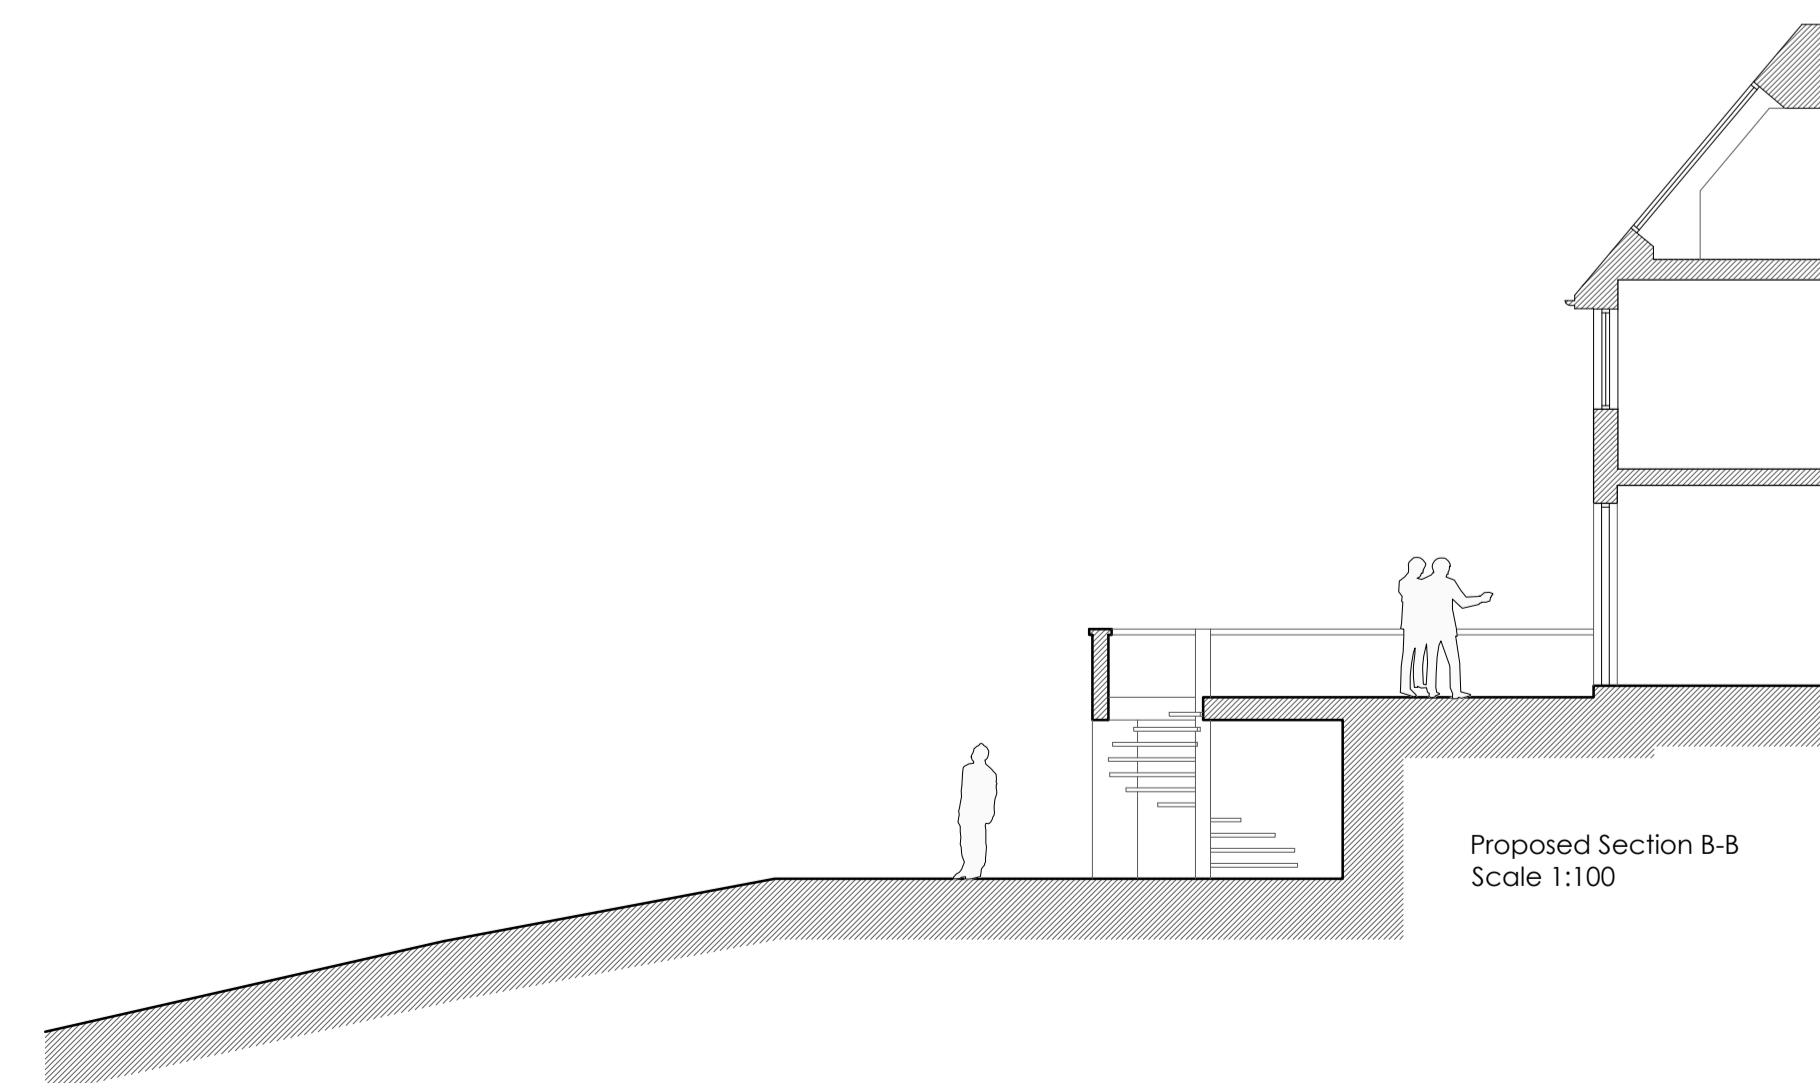

Proposed Section B-B  
Scale 1:100

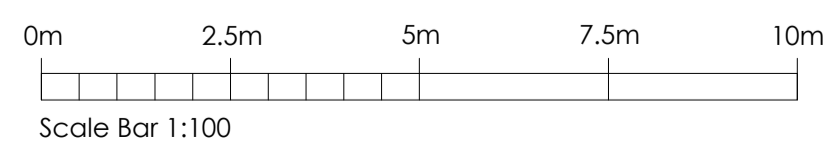

Scale Bar 1:100

A 15.06.20 Alterations following validation comments

Rev	Date	Comments
-----	------	----------

# PLANNING

Client  
Mr and Mrs Wigg

Project  
Ashurst House  
Bitchet Green  
Sevenoaks  
Kent  
TN15 0ND

Title  
Proposed Elevations and Section

Project No.	Date
<b>6786</b>	May 2020
Drawing No.	Revision
<b>6786-PD-06</b>	A
Scale	Drawn
As shown @A1	DA
	Check
	RR

Nepolar House, London Road  
Wrotham Heath, Kent, TN15 7RS  
phone: 01732 753333  
fax: 01732 753334  
info@offsetarchitects.co.uk  
www.offsetarchitects.co.uk

