



Proposed Front (East Facing) Elevation  
Scale 1:100




Proposed Side (North Facing) Elevation  
Scale 1:100




Proposed Rear (West Facing) Elevation  
Scale 1:100




Proposed Side (South Facing) Elevation  
Scale 1:100

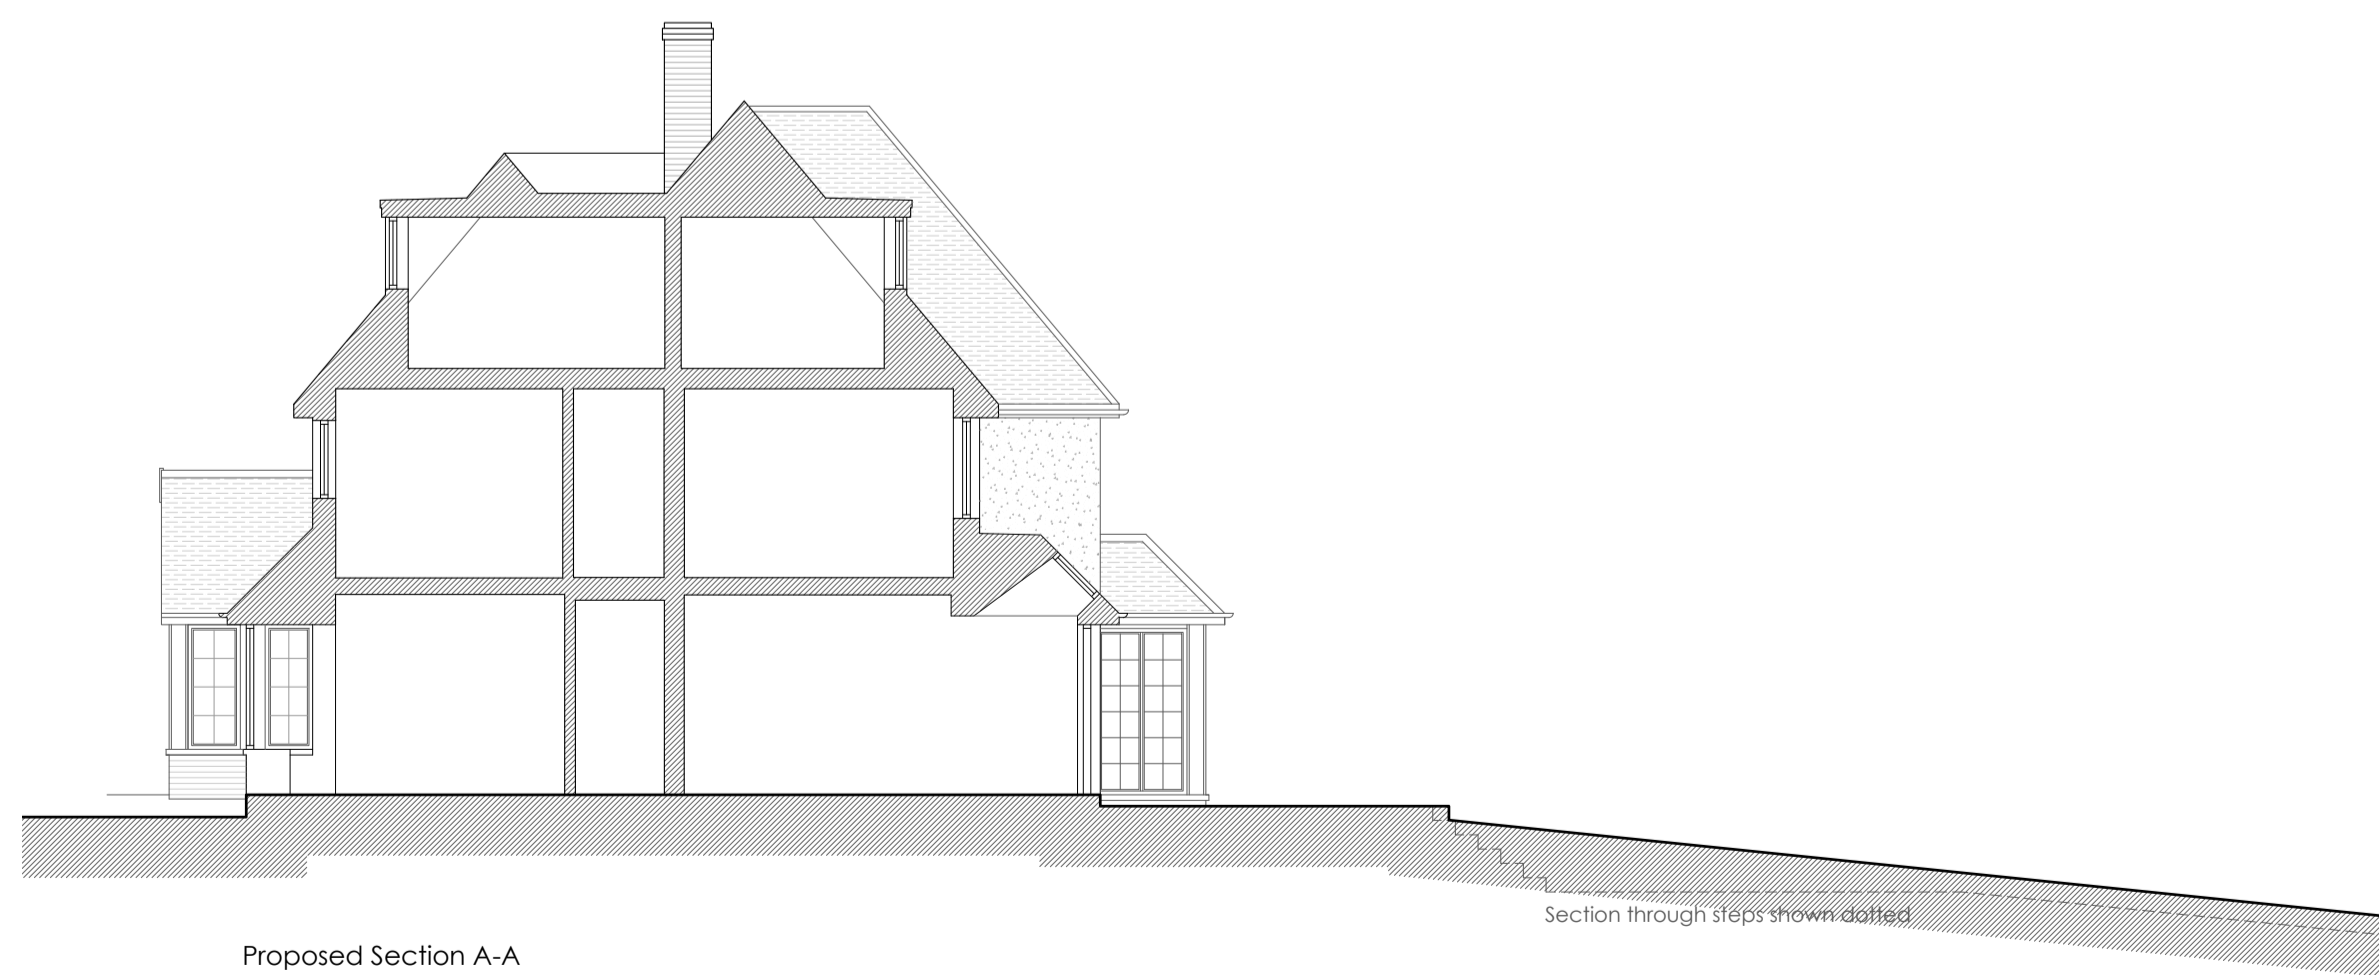

Proposed Section A-A  
Scale 1:100

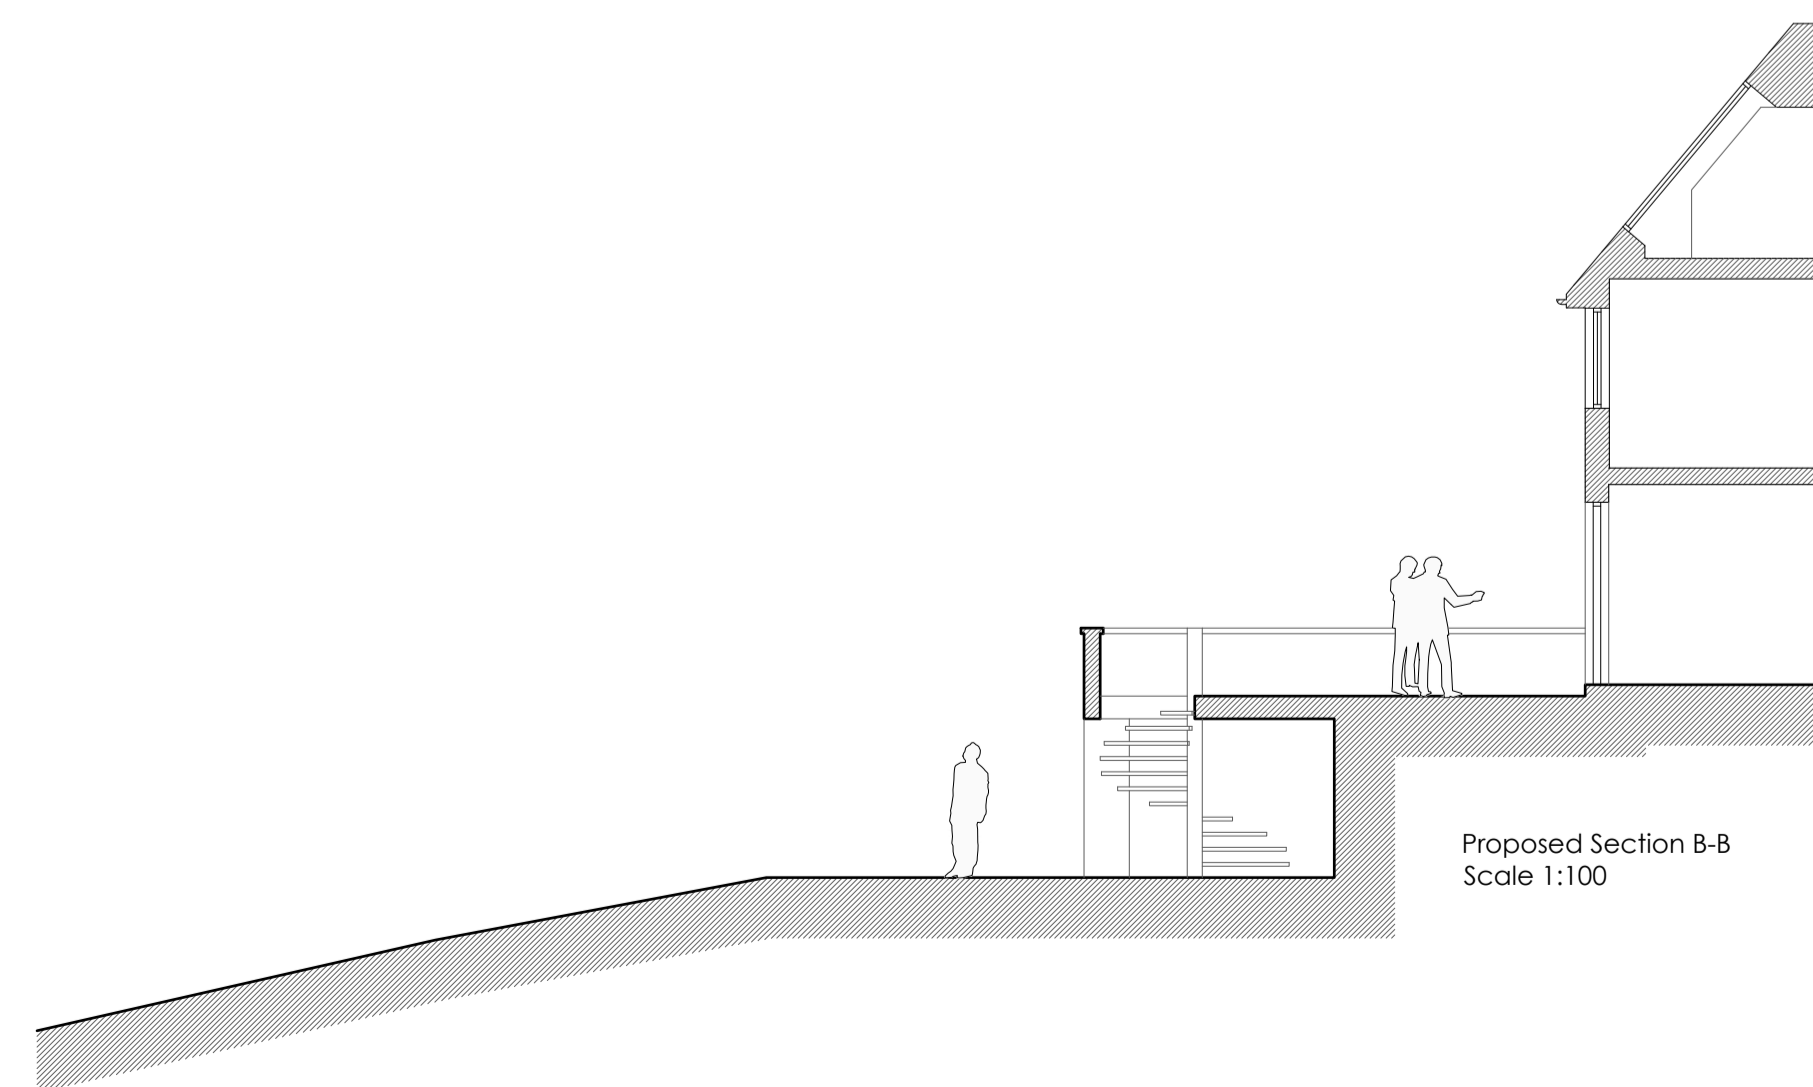

Proposed Section B-B  
Scale 1:100

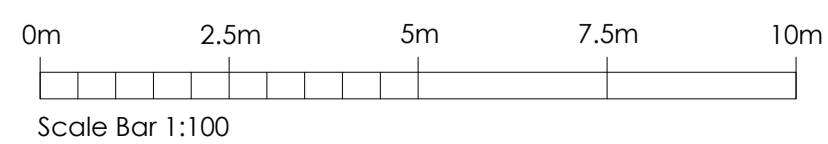

B 26.04.21 Render note added to elevation  
A 15.06.20 Alterations following validation comments

Rev	Date	Comments
B	26.04.21	Render note added to elevation
A	15.06.20	Alterations following validation comments

## PLANNING

Client  
Mr and Mrs Wigg

Project  
Ashurst House  
Bitchet Green  
Sevenoaks  
Kent  
TN15 0ND

Title  
Proposed Elevations and Section

Project No.	Date
<b>6786</b>	April 2021
Drawing No.	Revision
<b>6786-PD-06</b>	B
Scale	Drawn
As shown @A1	DA
	Check
	RC

Napier House, London Road  
Wrotham Heath, Kent, TN15 7RS  
phone: 01732 753333  
fax: 01732 753334  
info@offsetarchitects.co.uk  
www.offsetarchitects.co.uk

