

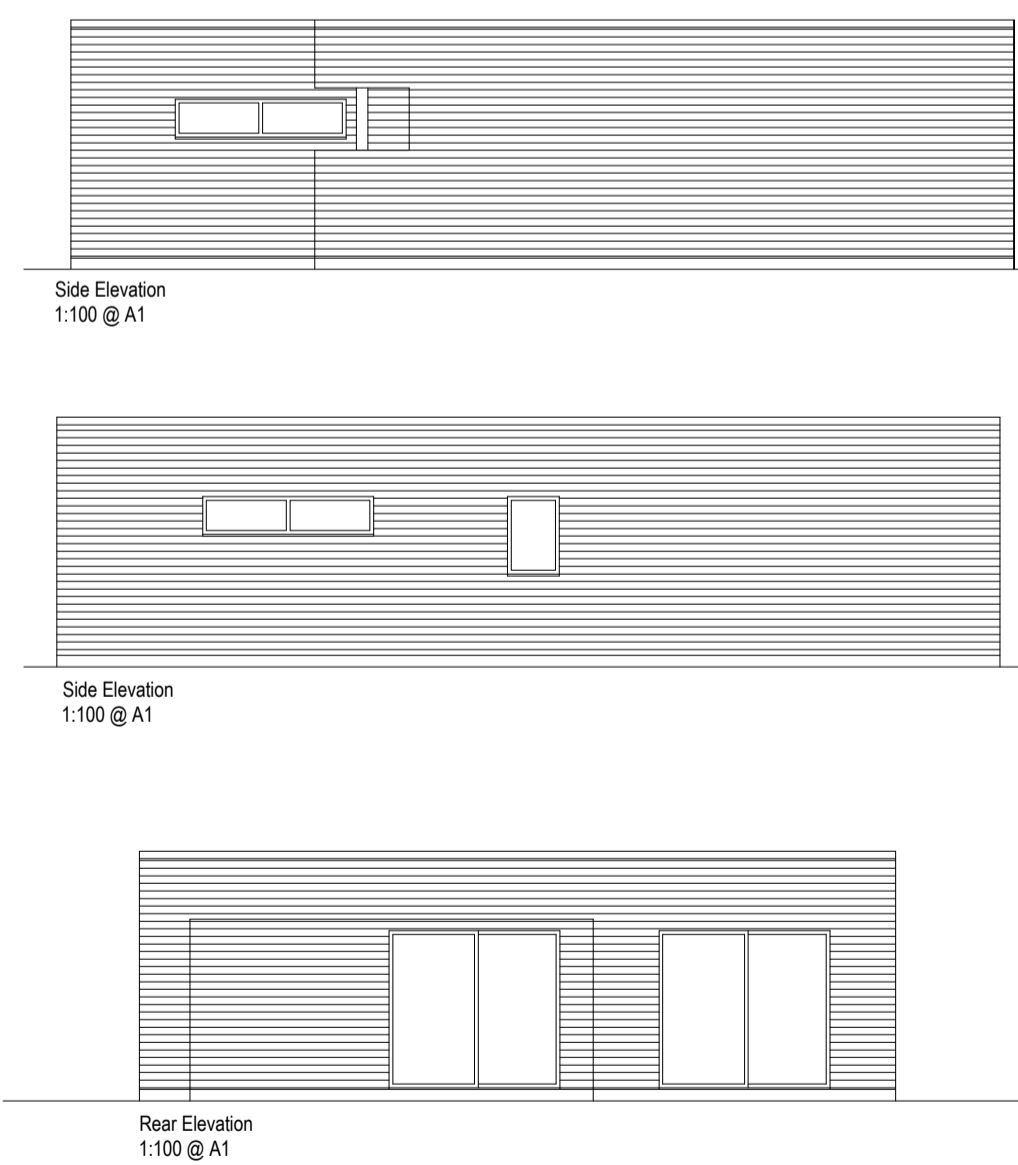


Site plan
1:200 @ A1

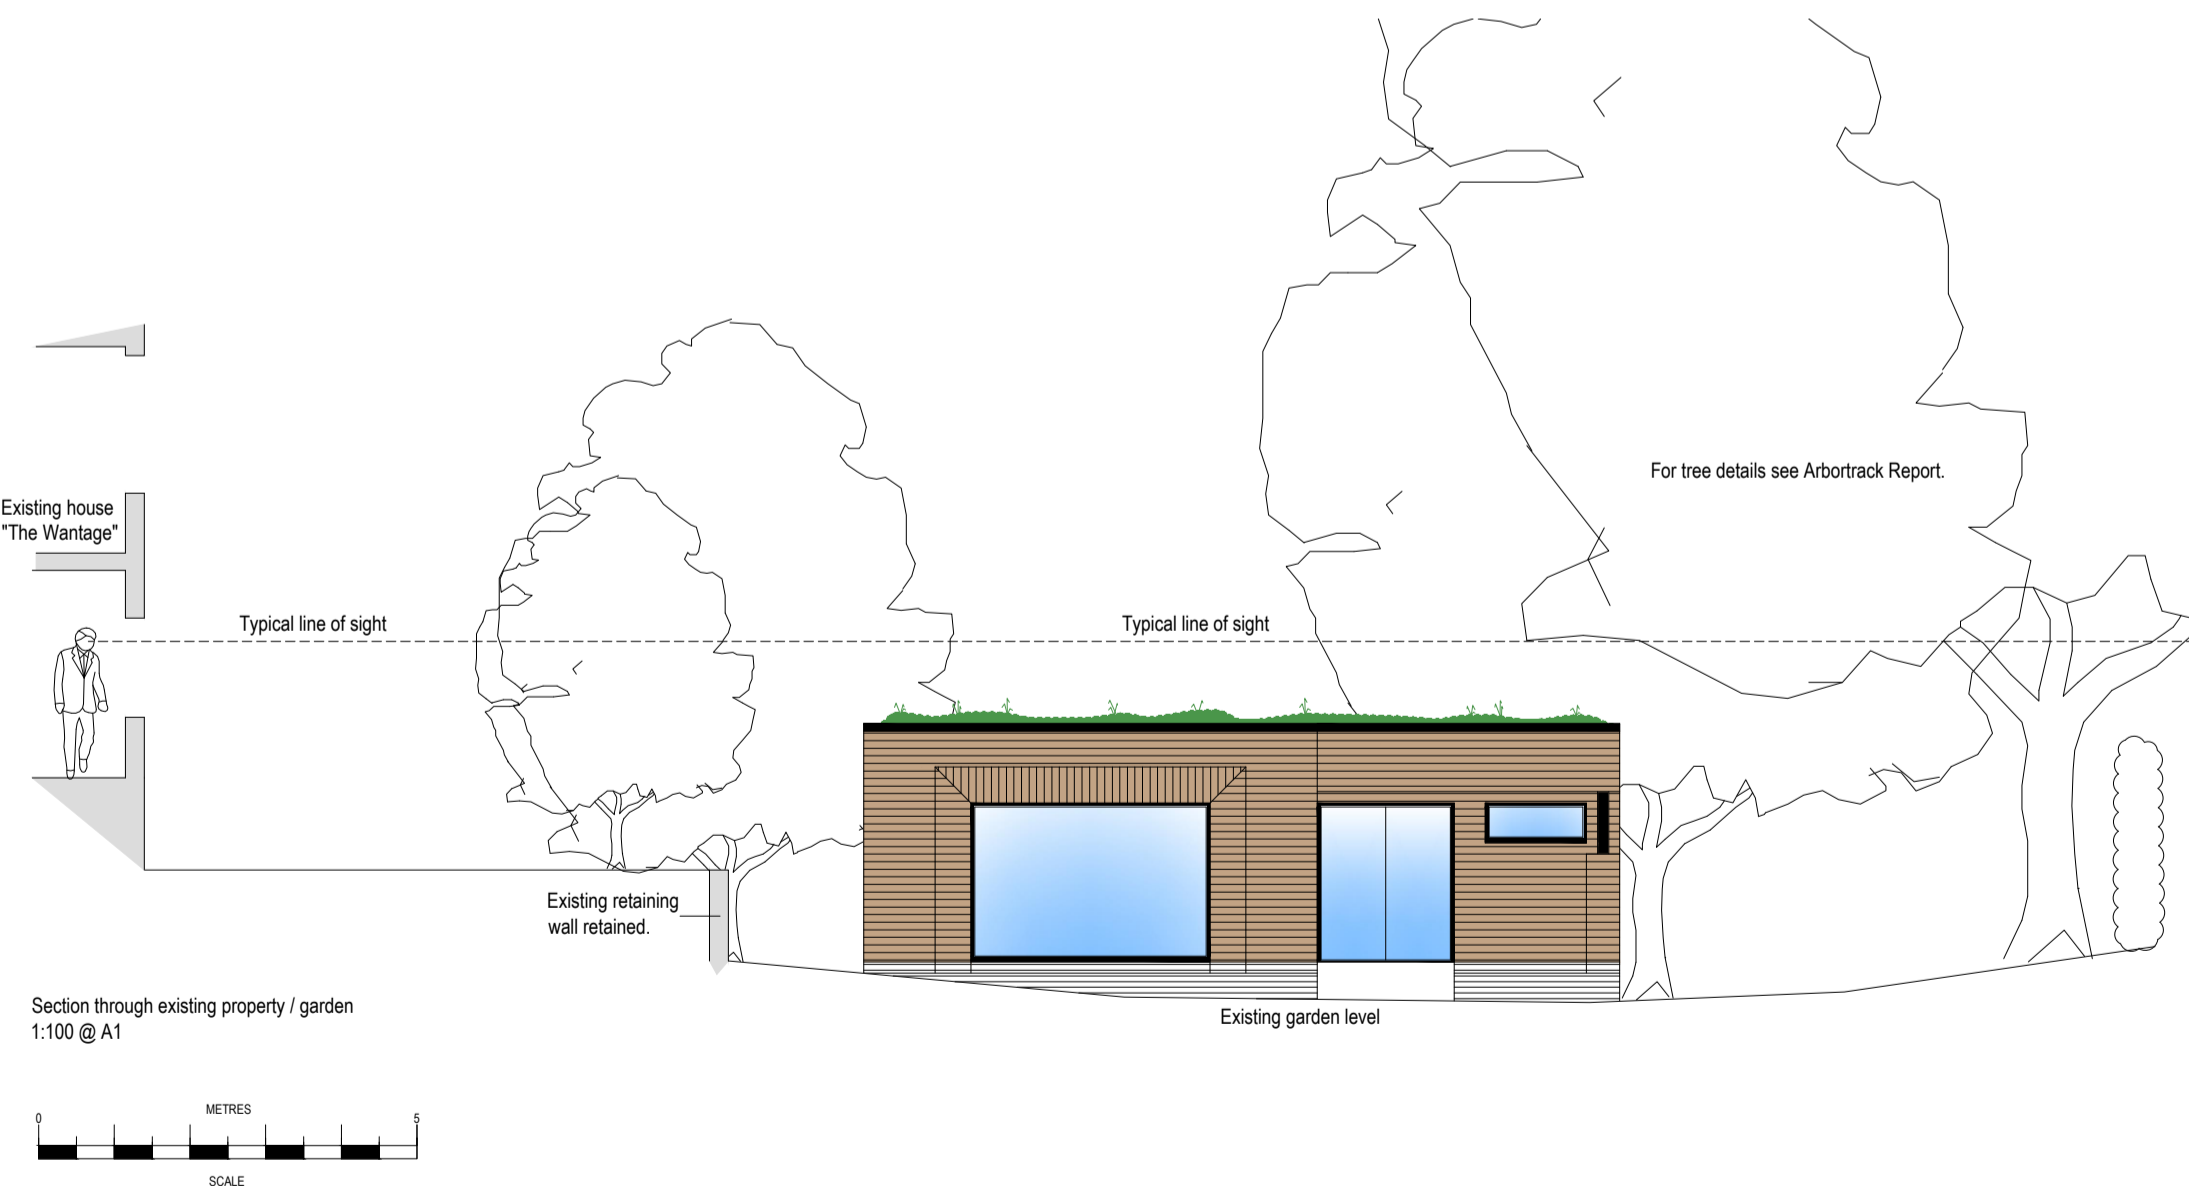

Floor plan
1:50 @ A1

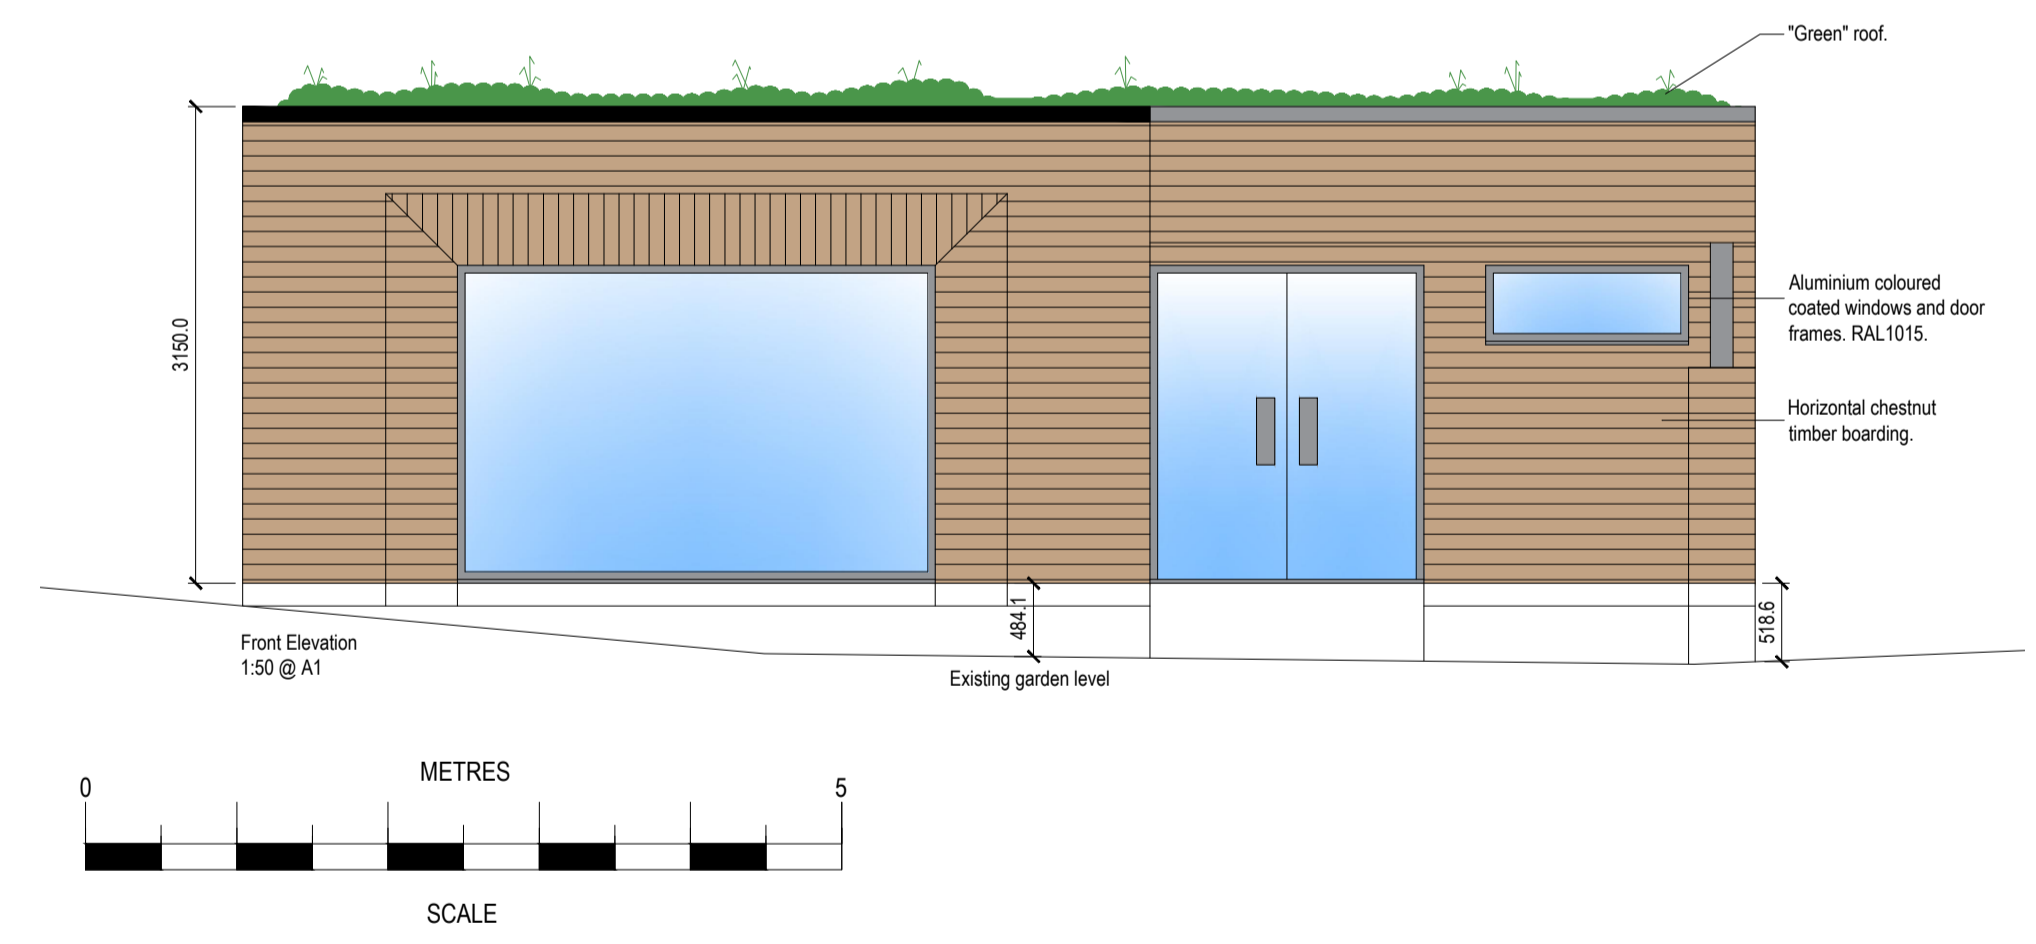

Front Elevation
1:50 @ A1

Based on survey by others.
Drawing for planning purposes only.
Drawings Copyright of Michael Ramus Architects and not to be passed to any other party without written consent.

| | | |
|---|-----------------------------|---|
| Proposed single bed bungalow, Castle Hill, Kenilworth | Floor plans and elevations | Michael Ramus Architects 76 Priory Road, Kenilworth, Warwickshire, CV8 1LQ 01926 512 400 info@ramus-architects.co.uk |
| Mr C Edwards Turlington (International) Ltd | 1: 50, 1: 100 & 1: 200 @ A1 | |
| 1538-01_ | 13/11/18 | |