
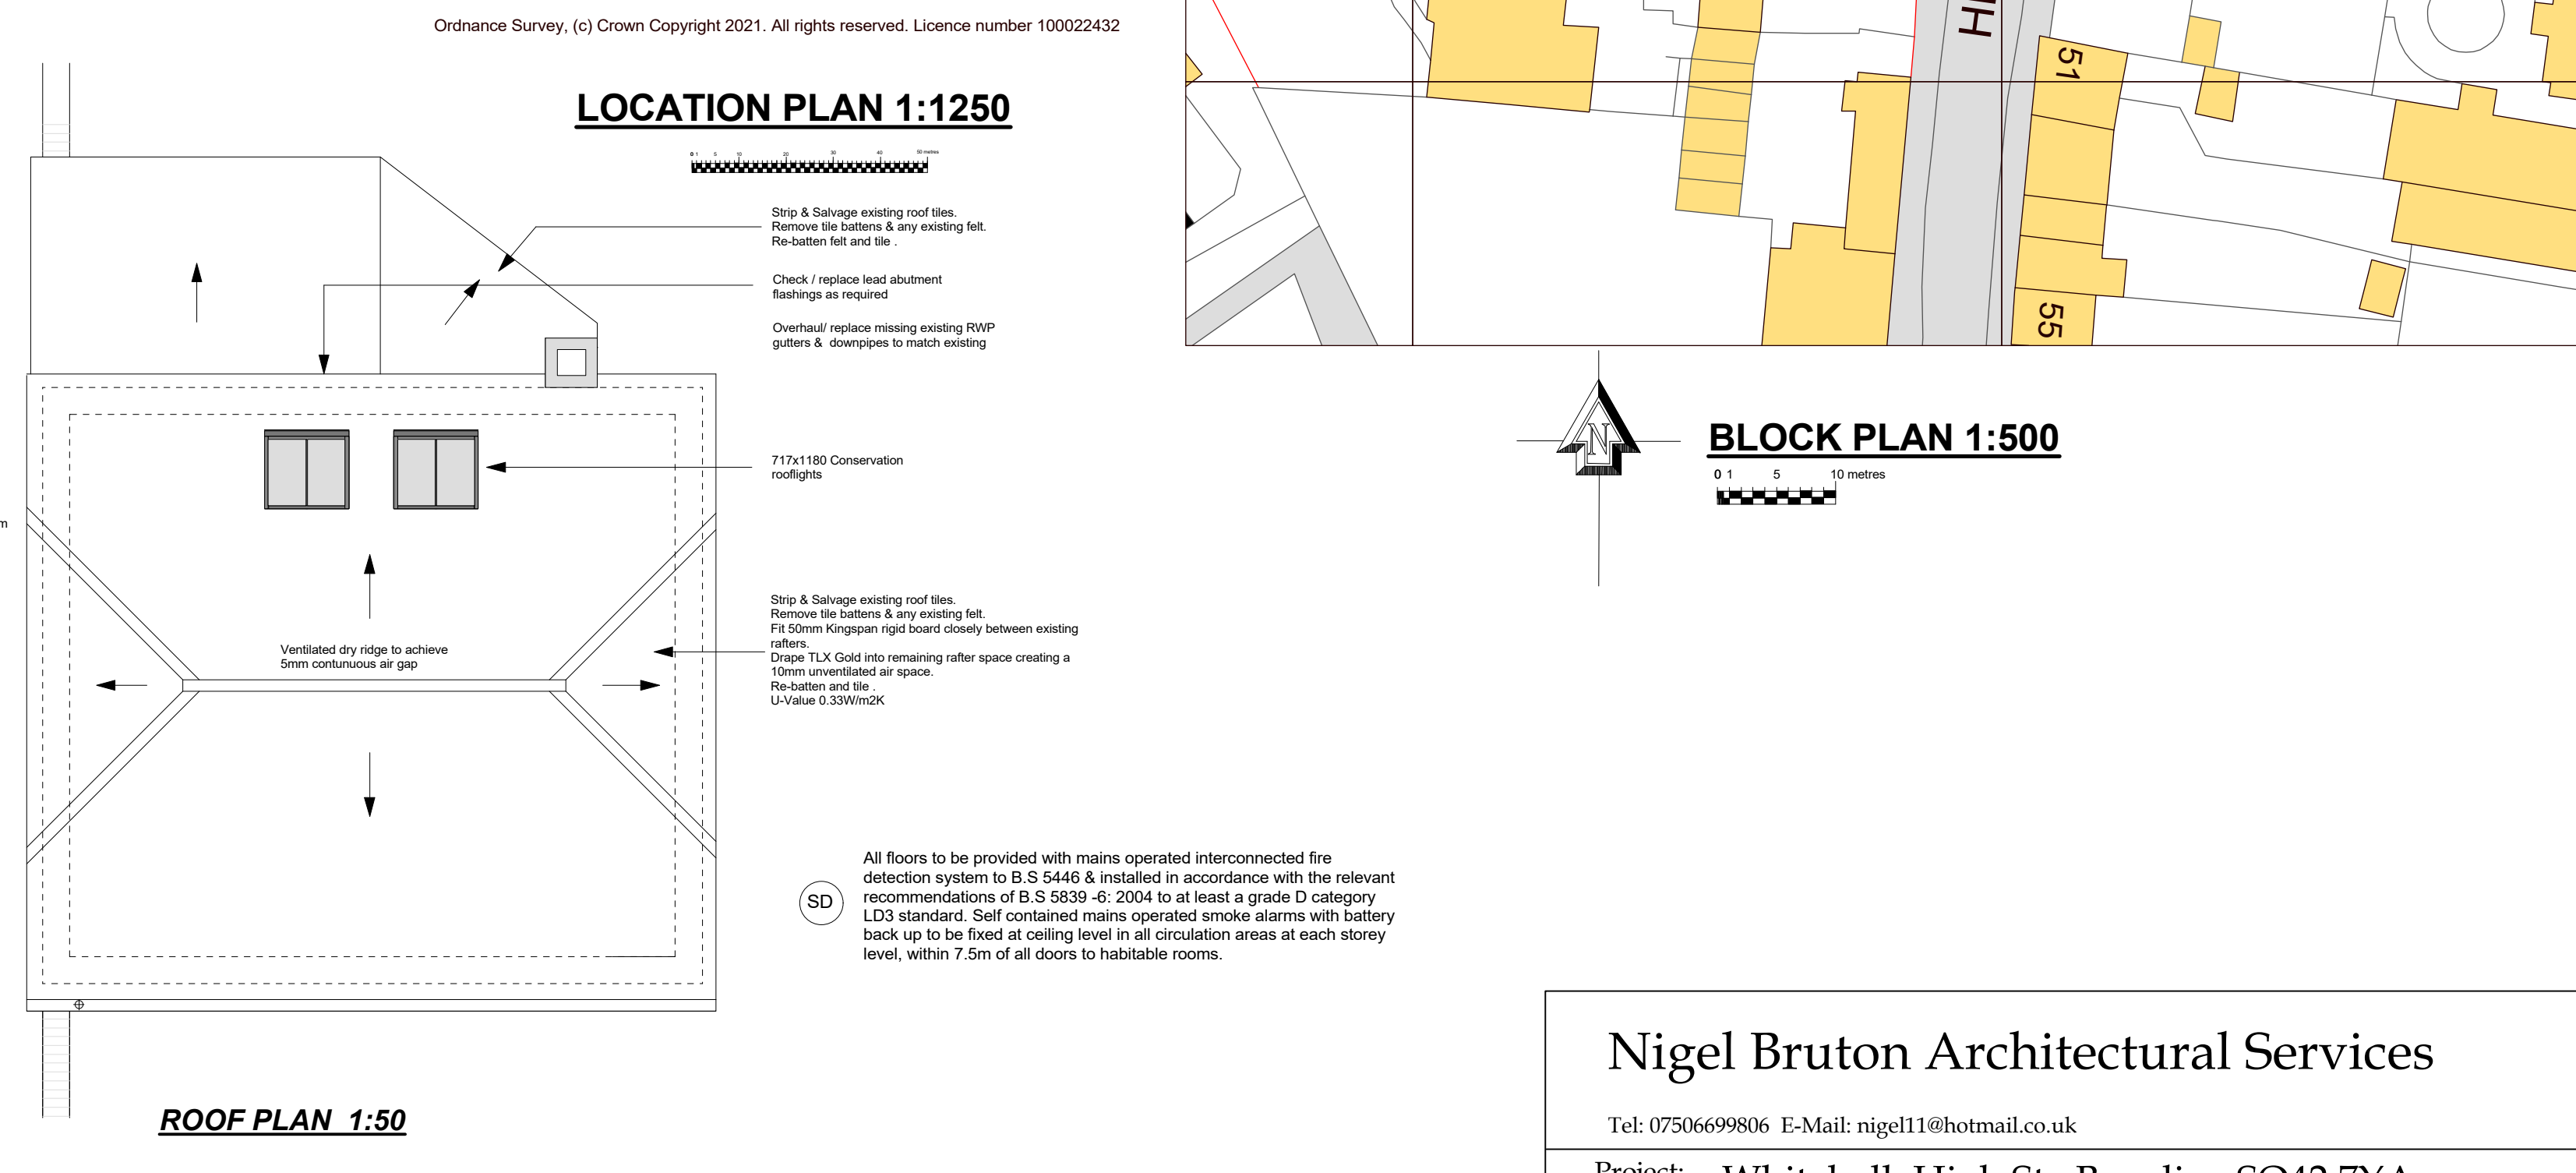
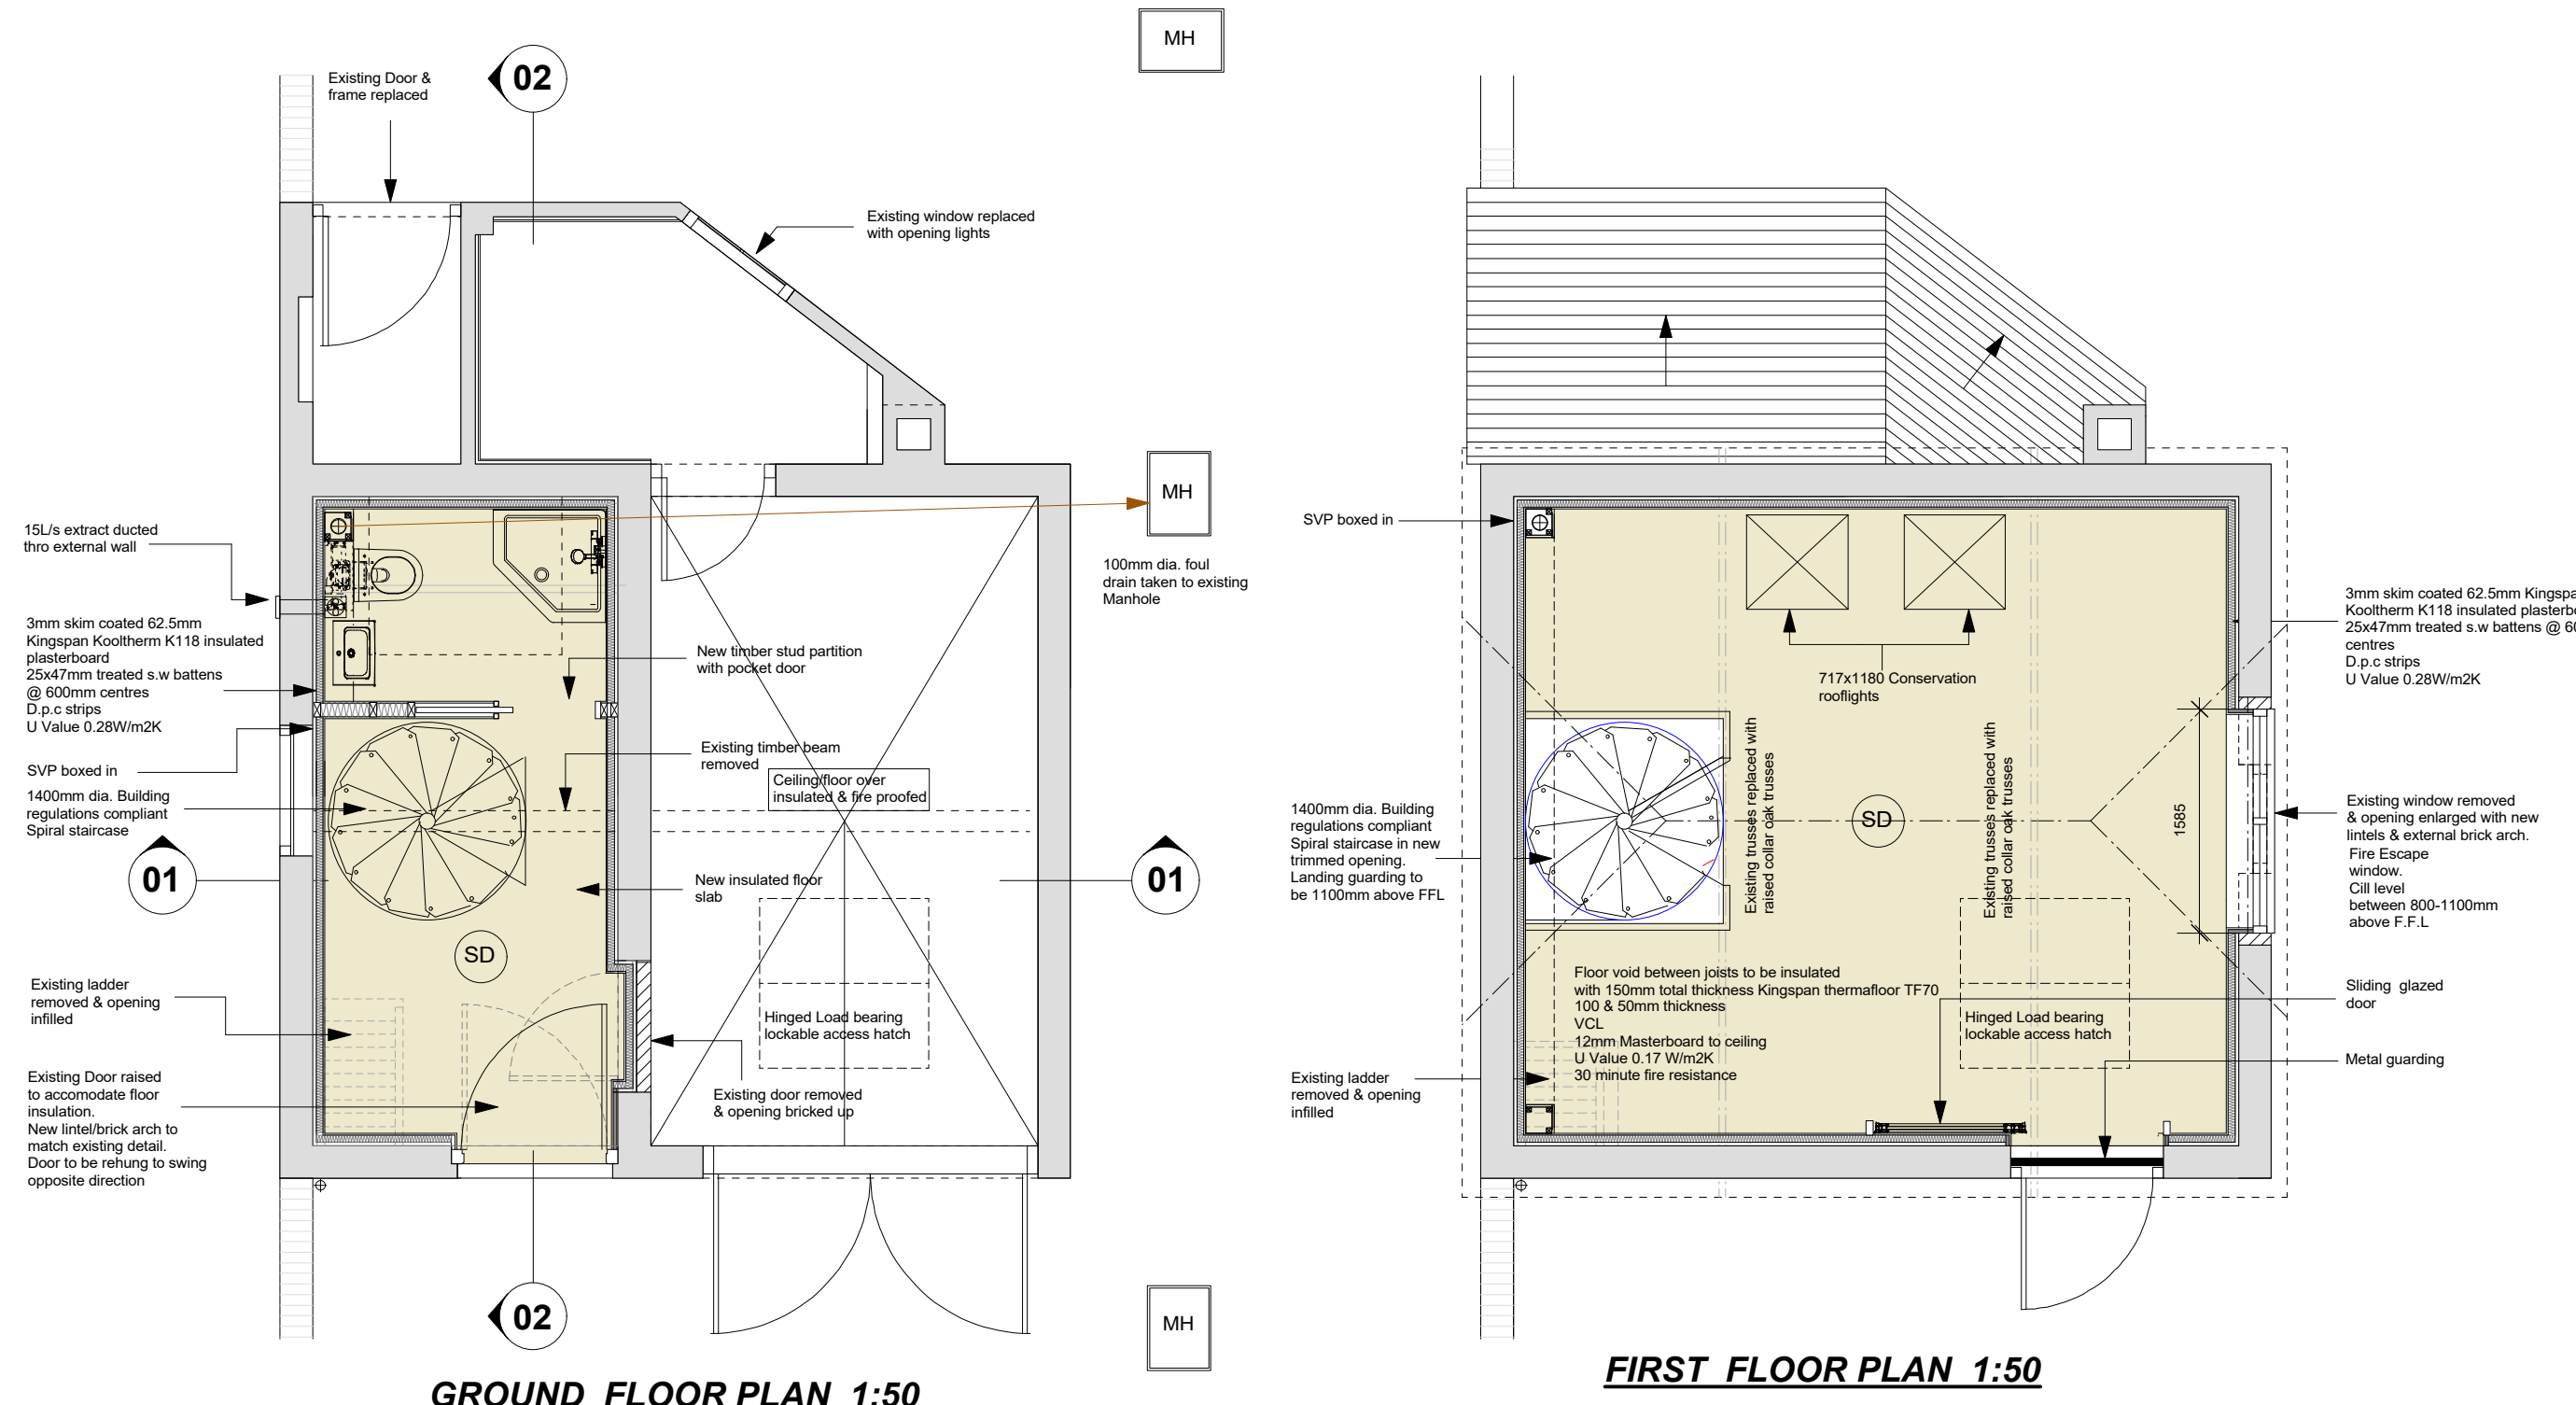
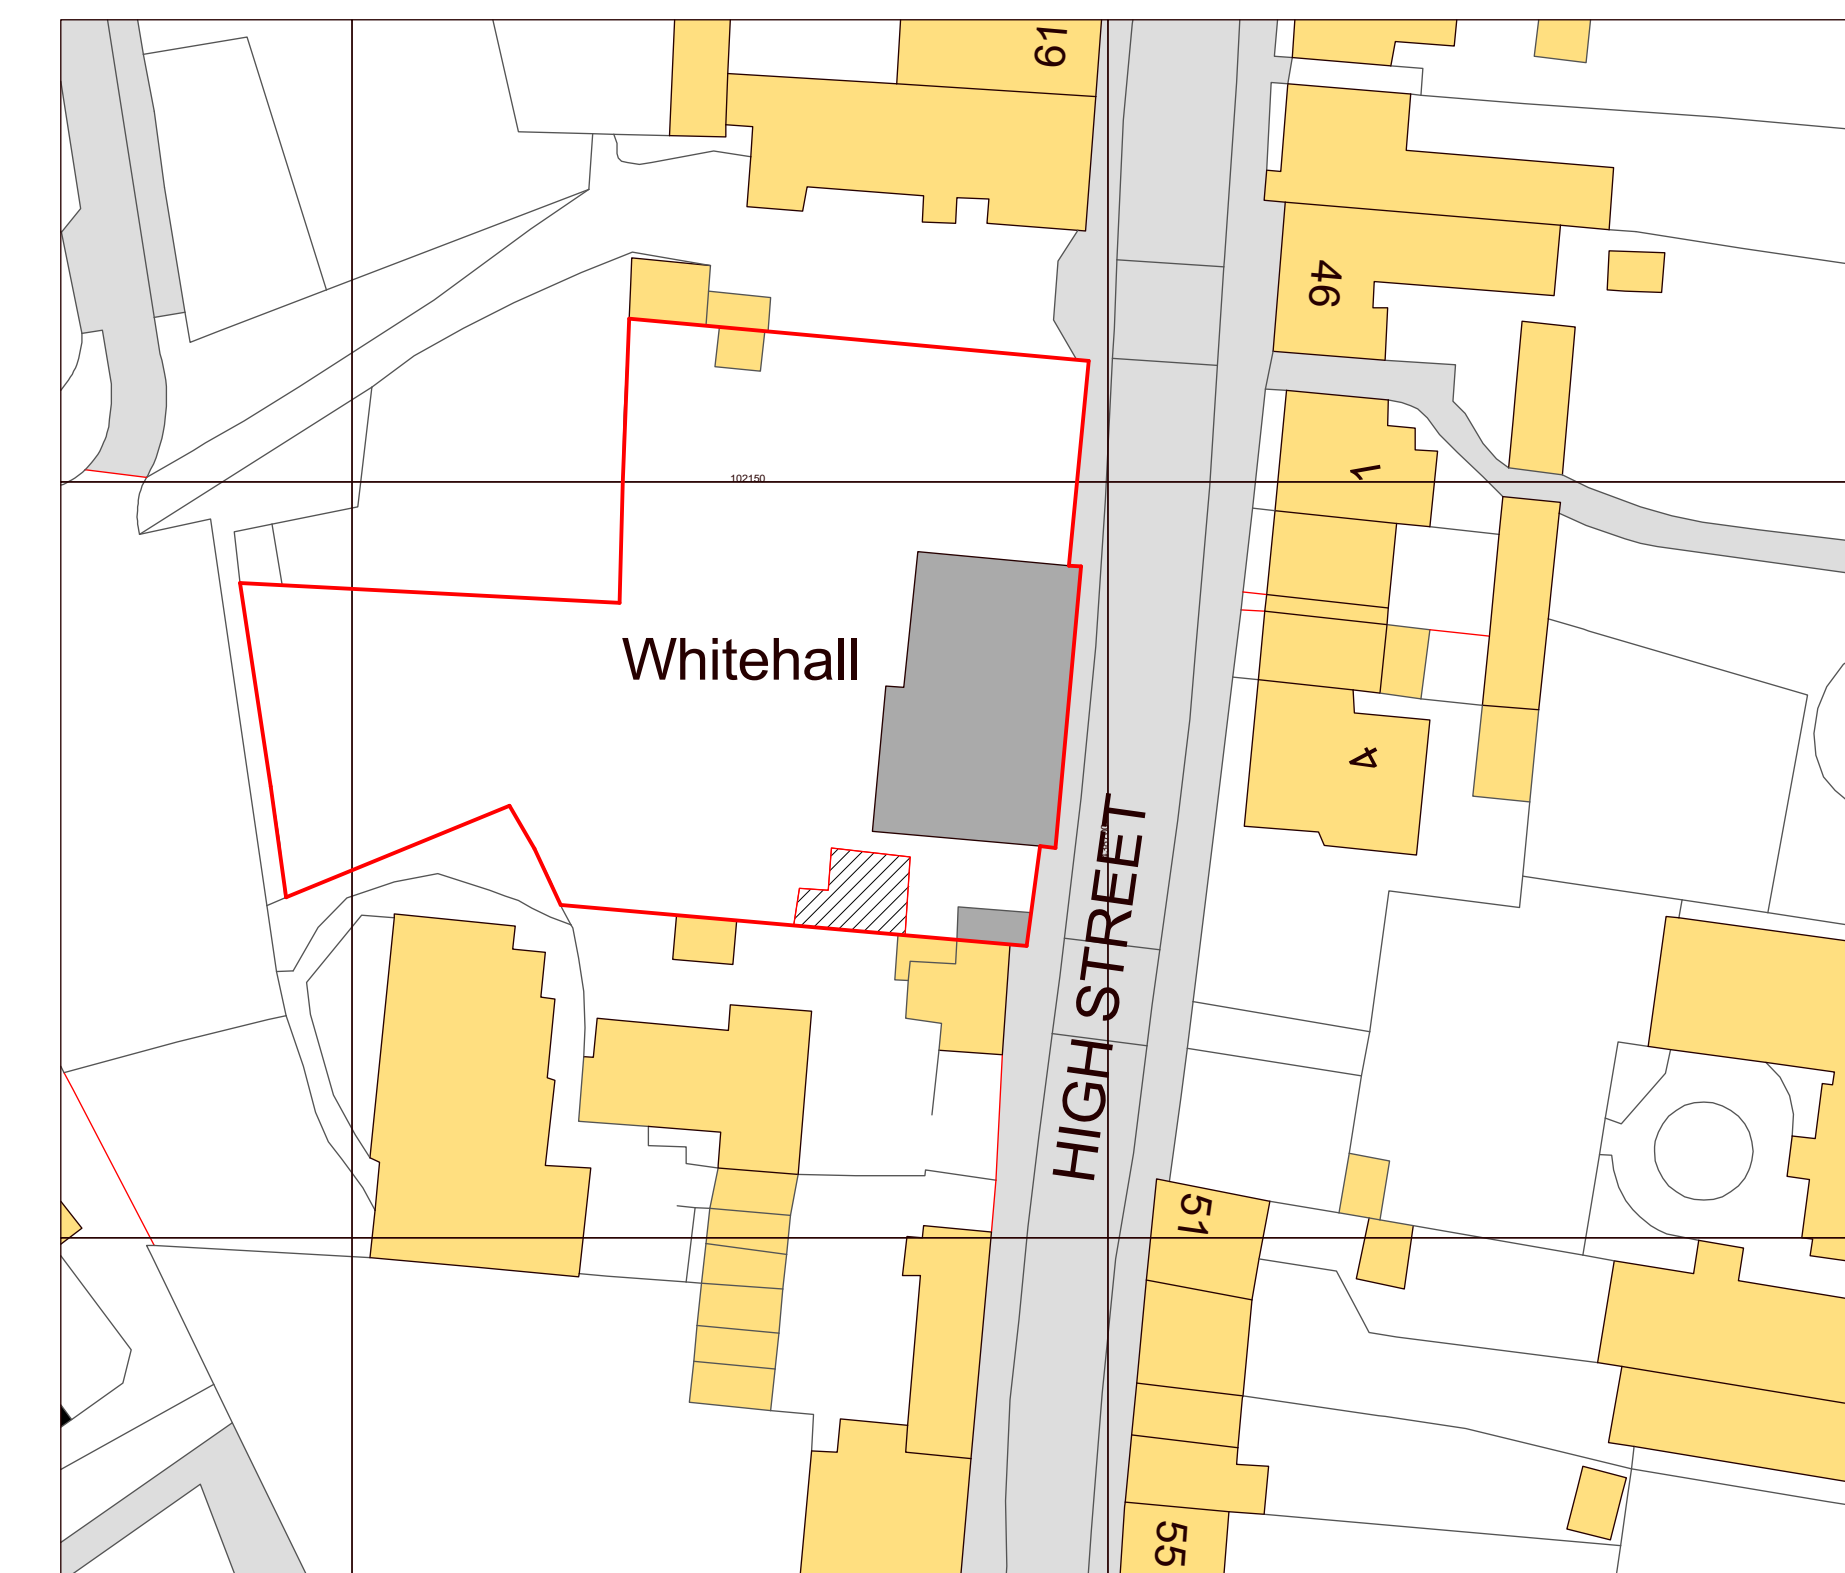


General repointing of brickwork as necessary  
Undertake timber repairs/replacements to all roofs as required

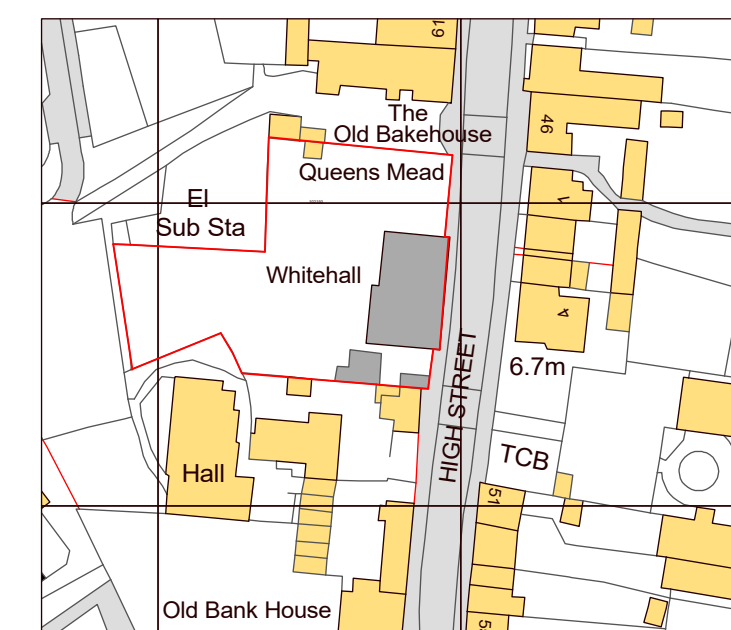

<b>Nigel Bruton Architectural Services</b>			
Tel: 07506699806 E-Mail: nigel11@hotmail.co.uk			
Project: Whitehall, High St, Beaulieu SO42 7YA			
Drawing: Proposed Conversion of Coach House			
Scale:	1:50 1:500 1:1250 @ A1	Date:	March 2021
Job No:	91/21	DWG No:	03
Rev:			D