



PLAN  
1 : 500  
SITE LOCATION

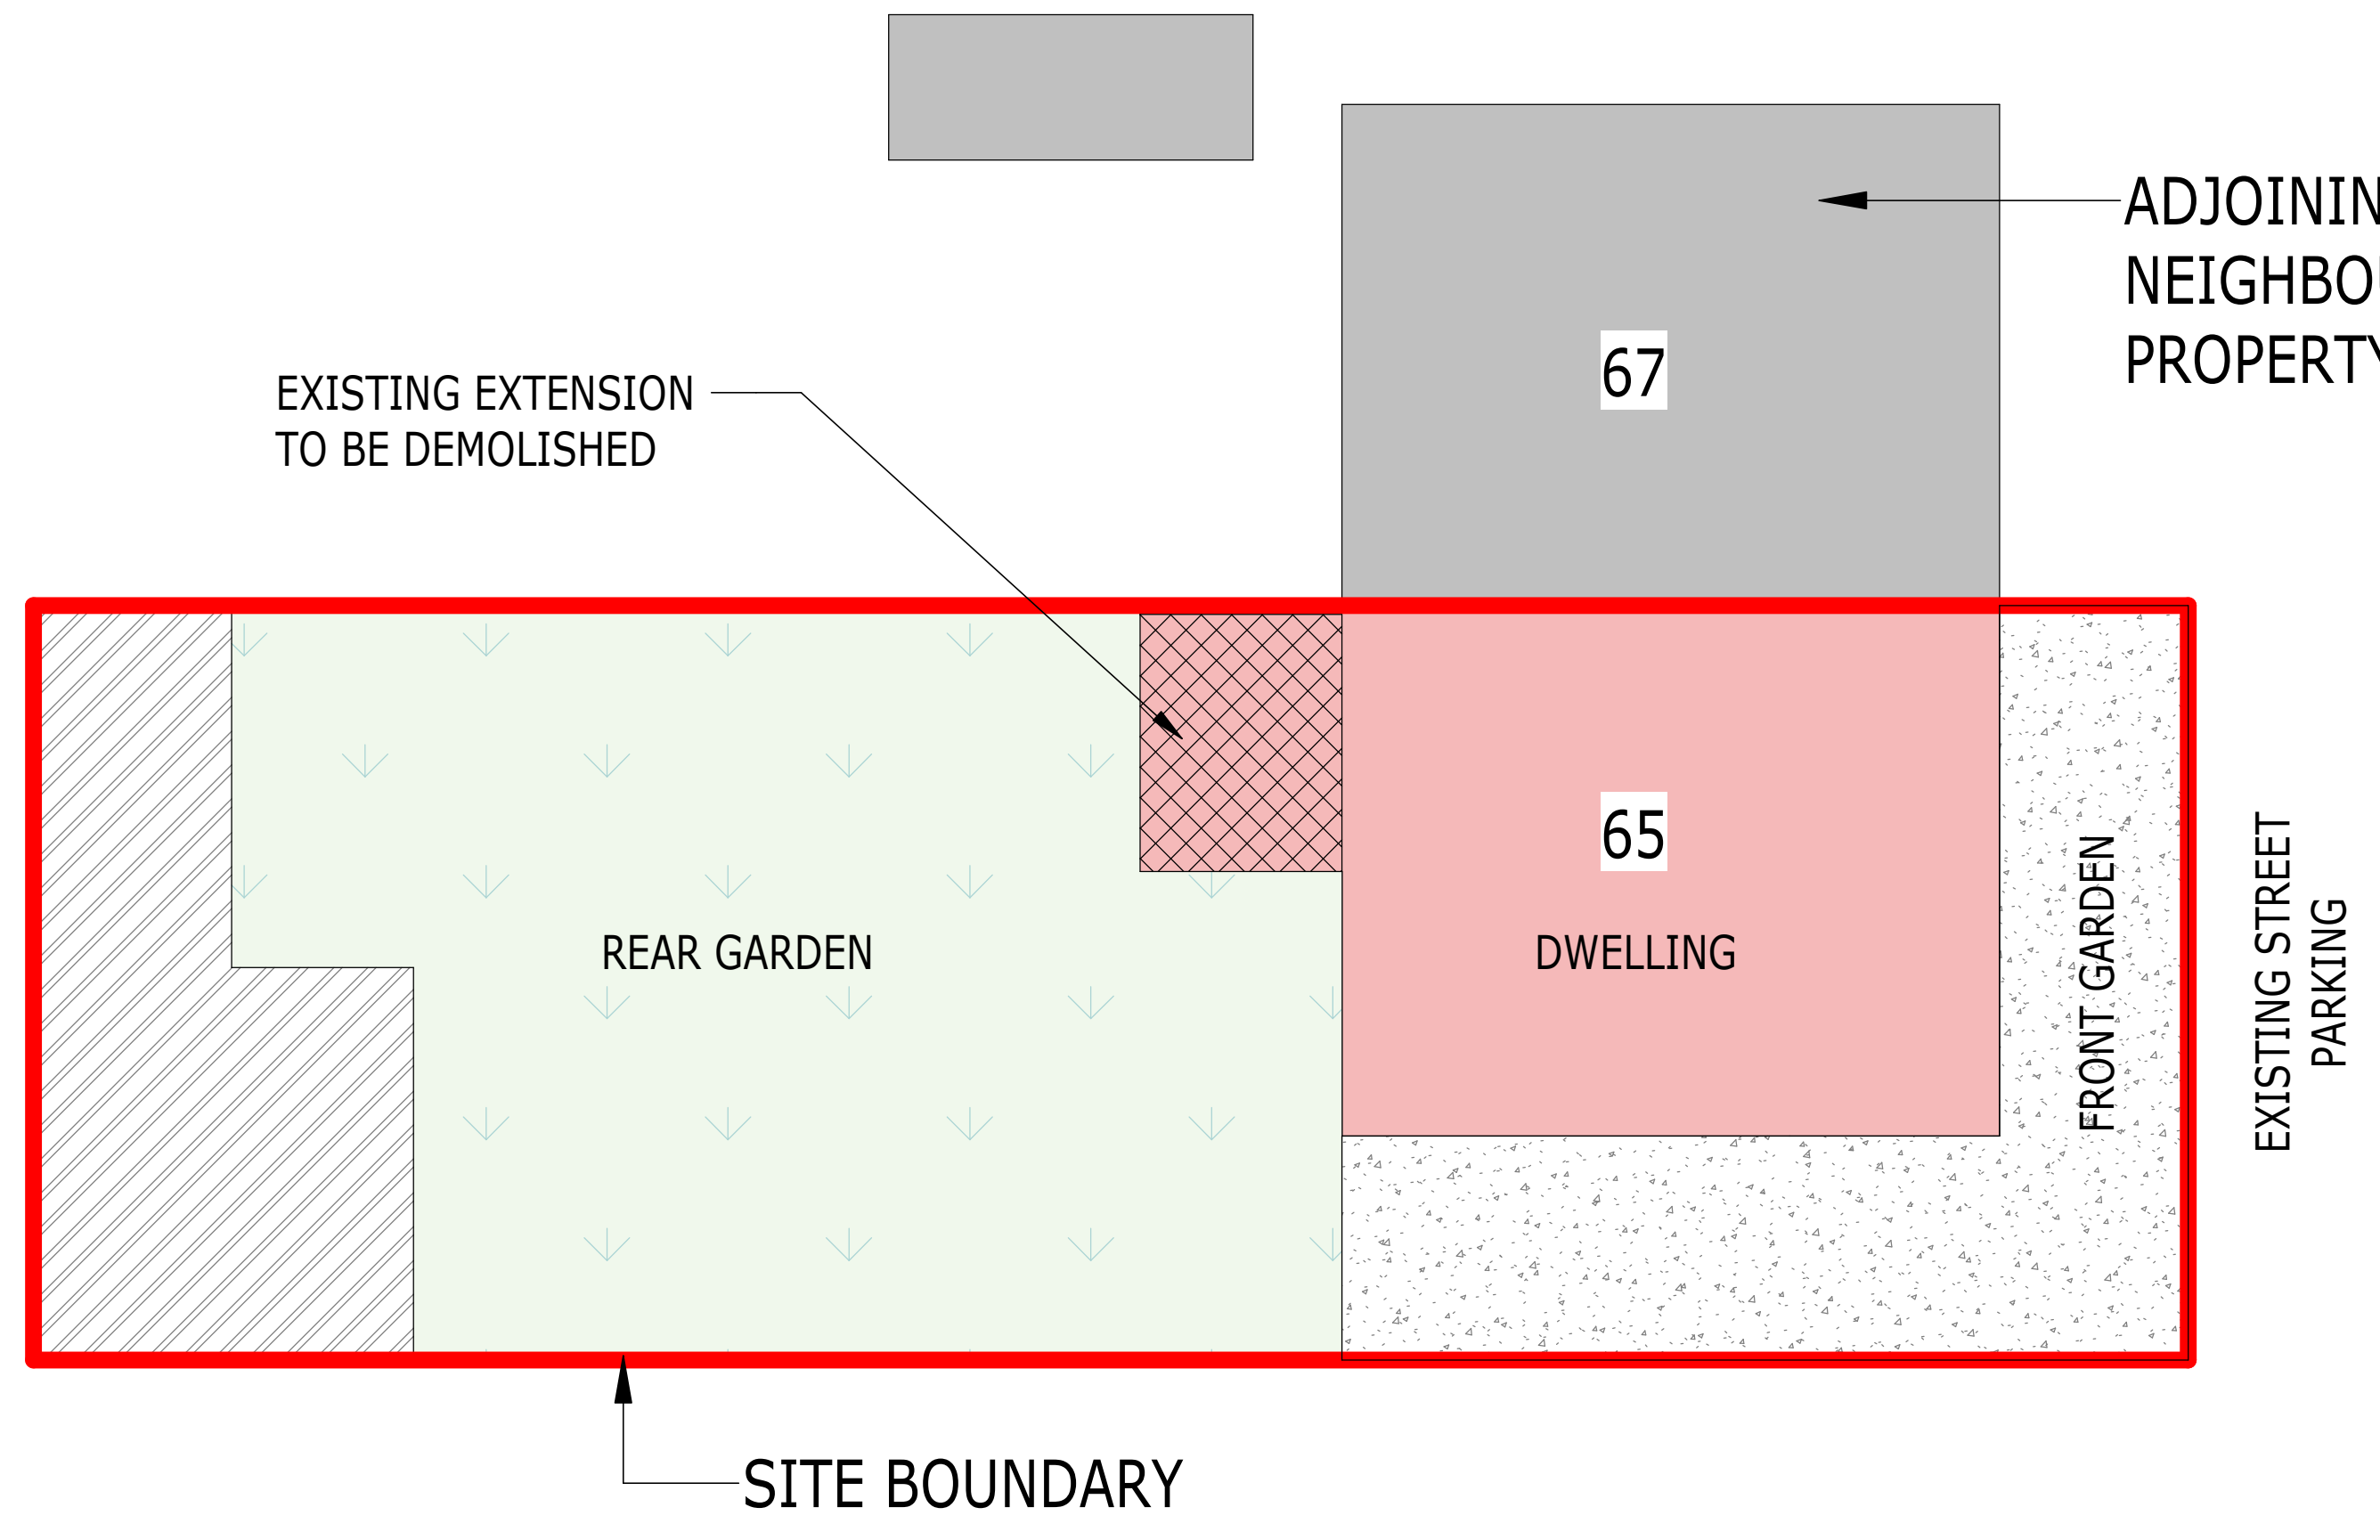

PLAN  
1 : 100  
EXISTING BLOCK PLAN

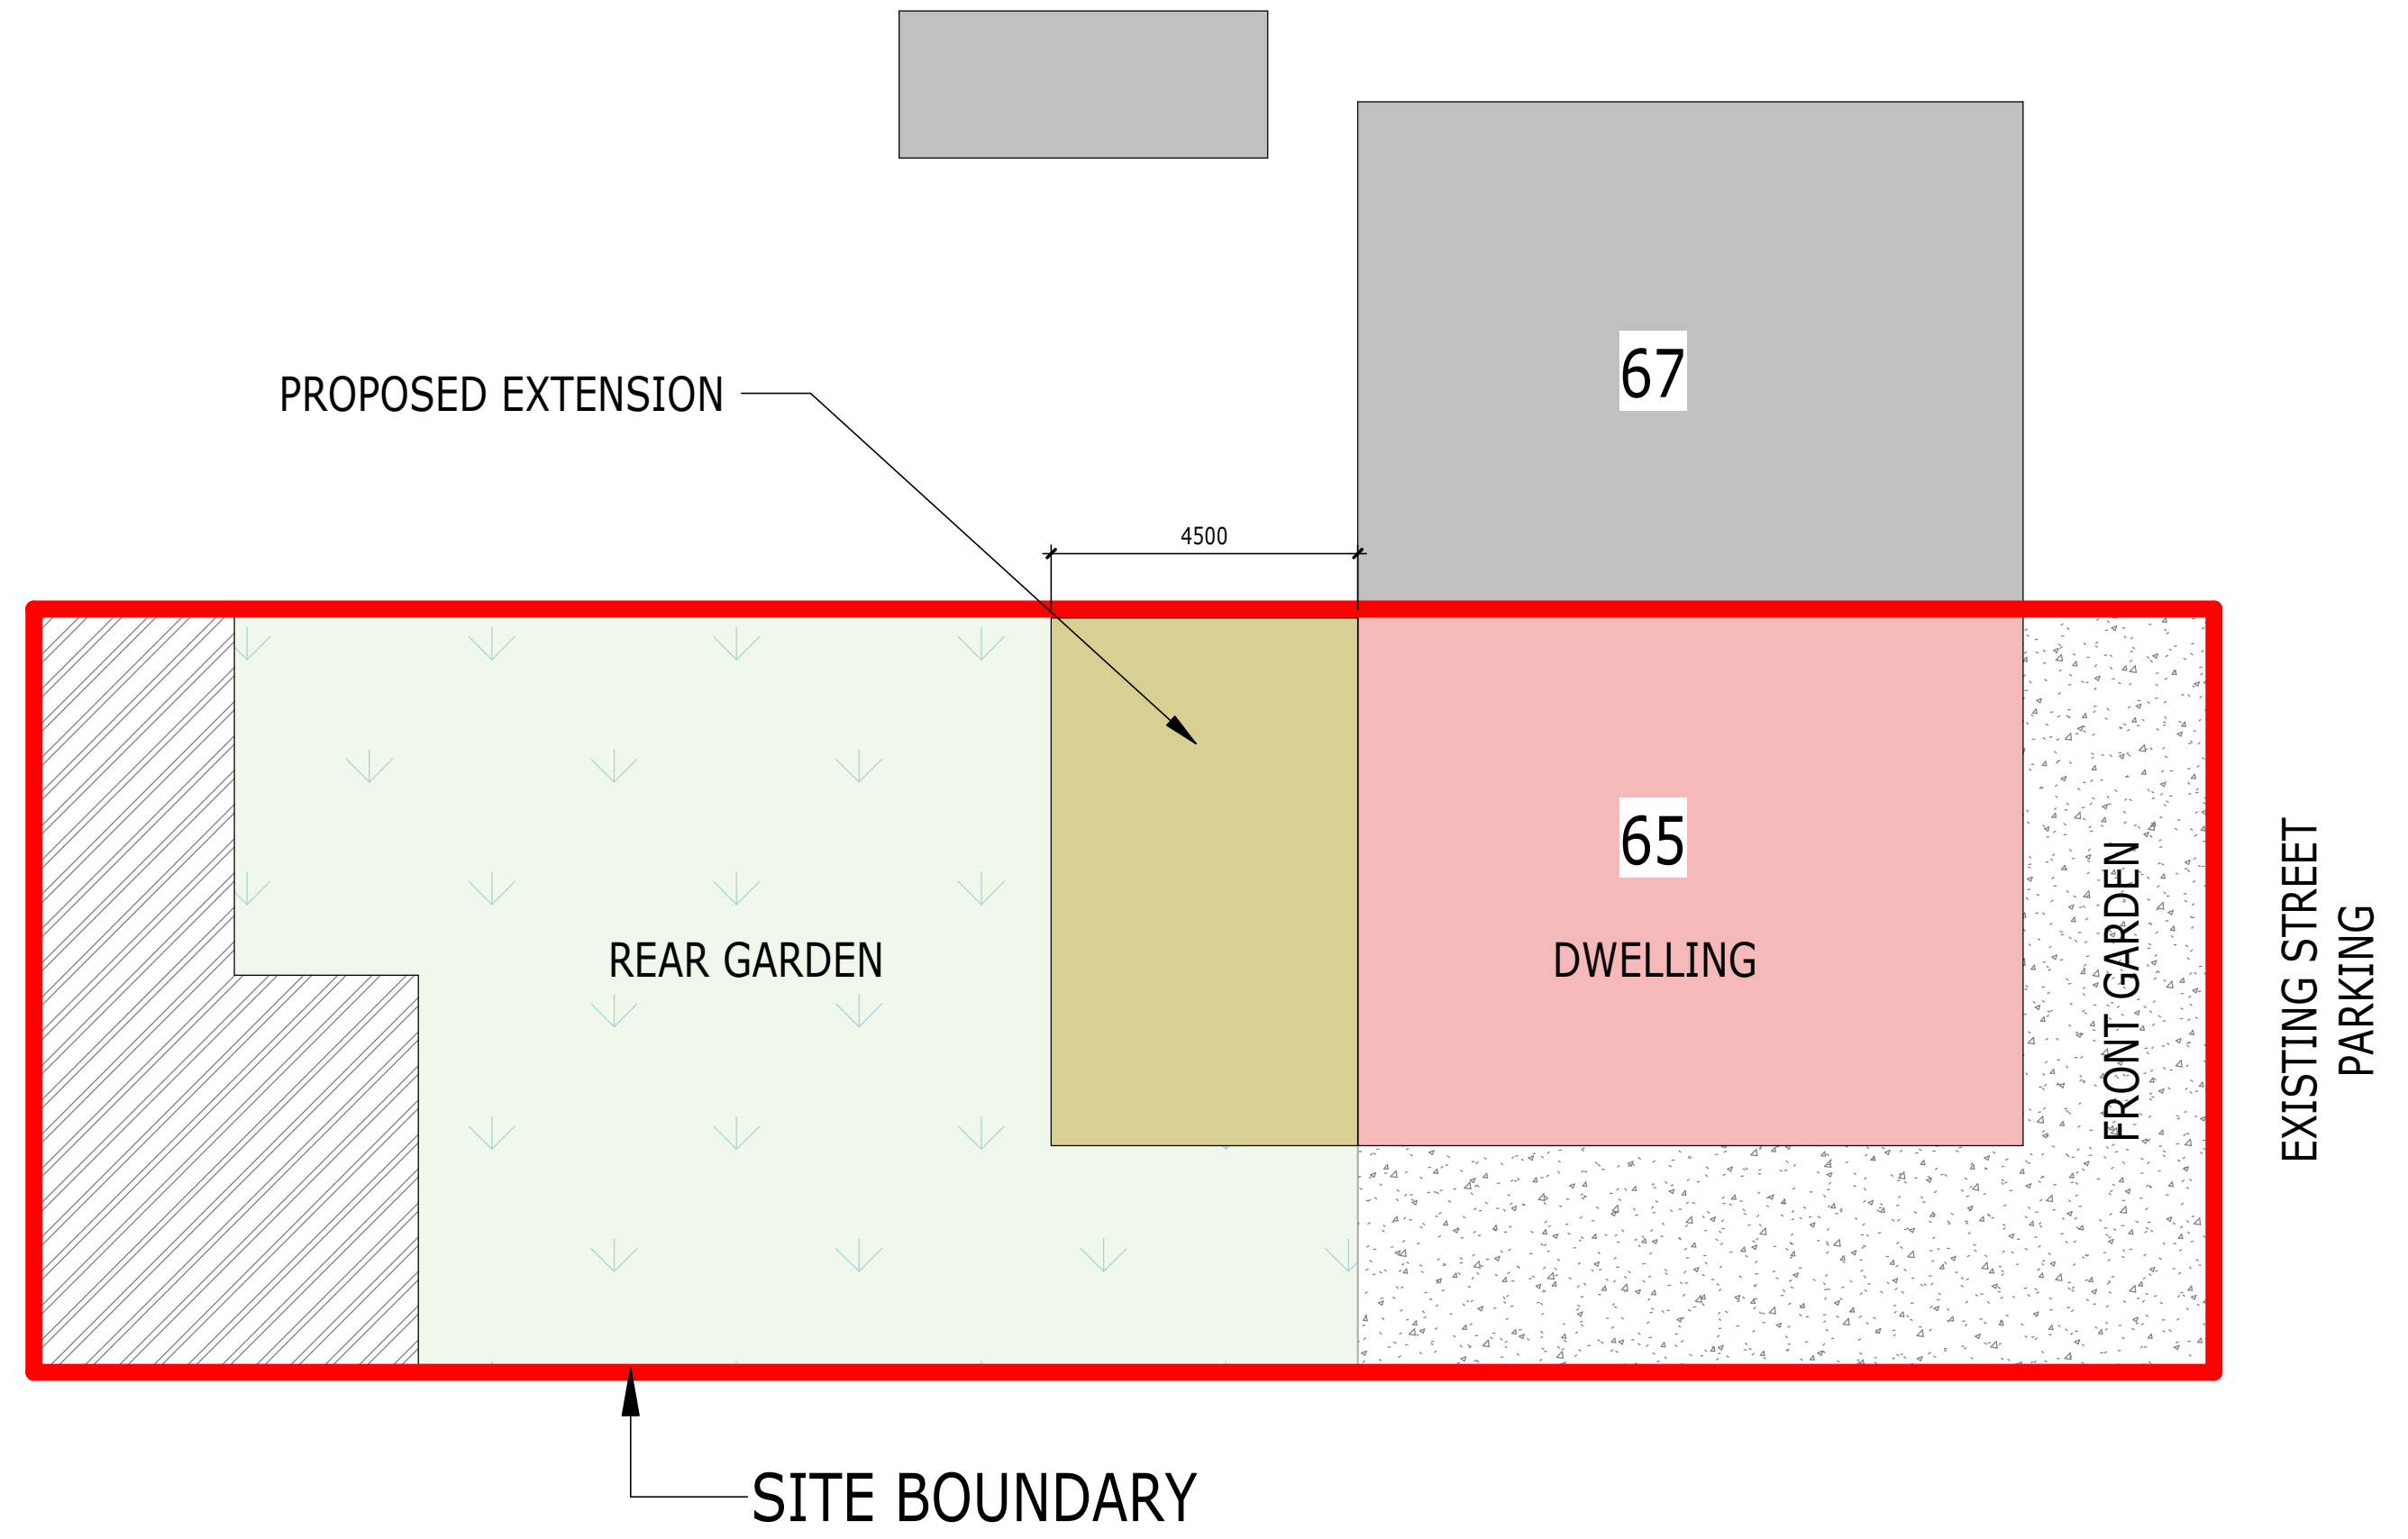

PLAN  
1 : 100  
PROPOSED BLOCK PLAN

ADJOINING  
NEIGHBOURING  
PROPERTY

EXISTING STREET  
PARKING

EXISTING STREET  
PARKING

THE AFORMENTIONED PROPERTY SITS  
WITHIN FLOOD ZONE 3 WITH LOCAL  
FLOOD DEFENCES

ALL RIGHTS RESERVED. THIS DOCUMENT IS ISSUED FOR THE PARTY WHO COMMISSIONED IT AND FOR THE SPECIFIC PURPOSES CONNECTED WITH THE PROJECT ONLY. IT SHOULD NOT BE RELIED UPON BY ANY OTHER PARTY OR USED FOR ANY OTHER PURPOSE. NO RESPONSIBILITY OR LIABILITY WHICH MAY ARISE FROM RELIANCE OR USE OF THIS DOCUMENT OR THE DATA CONTAINED HEREIN BY ANY OTHER PARTY OR FOR ANY OTHER PURPOSE IS ACCEPTED.

1. THIS DRAWING IS INTENDED FOR PLANNING PURPOSES ONLY.
2. ALL DIMENSIONS ARE IN MILLIMETRES U.N.O.
3. ALL EXISTING CONDITIONS TO BE DETERMINED ON SITE.
4. THIS DRAWING IS TO BE READ IN CONJUNCTION WITH ALL RELEVANT ARCHITECTS AND ENGINEERS DRAWINGS AND SPECIFICATIONS.

Rev	Description	Date	By Ck	RD App
P01	ISSUED FOR PLANNING			

**PLANNING**

65 Fennan highway  
Tilbury  
Essex  
RM18 8ET

DEMOLITION OF EXISTING REAR  
EXTENSION, PROPOSED REAR EXTENSION.  
ADDITION OF 2No. ROOF WINDOWS.

**SITE**

Project No: 65FH-001	Scale (@ A1): VARIES	Date: 27/4/21
Drawing No: 65FH-RMD-XX-XX-DR-A-001	Rev: P01	