

NOTES:  
 1. ALL DIMENSIONS IN MM UNLESS OTHERWISE NOTED.

Master:	MBNL / EE / H3G:	Project:	Purpose of Issue:	Issue:
M001	MBNL	H3G 5G UNILATERAL	Planning	B
Date:	26/03/2021	Revision / Upgrade Description:		
Drawn:	CDN	First Issue - Site nomination dated: TBC		
Checked:	DH			
Approved:	SD			
Master:	MBNL / EE / H3G:	Project:	Purpose of Issue:	Issue:
M001	MBNL	H3G 5G UNILATERAL	Planning	A
Date:	15/04/2020	Revision / Upgrade Description:		
Drawn:	CDN	First Issue - Site nomination dated: TBC		
Checked:	DH			
Approved:	SD			



Hutchison 3G UK Limited  
 Star House, 20 Grenfell Road  
 Maidenhead, SL6 1EH  
 Tel: 01628 765 000  
 Fax: 01628 765 001

H3G Base Station Information line:  
 0845 6043000  
 Available 8am-8pm Monday to Friday

Design Consultant & Principal Contractor:



**WHP Telecoms**  
 Unit 1 Maple Park,  
 Low Fields Avenue, Leeds  
 LS12 6HH

Tel: 01133023550  
 e-mail: info@whptelecoms.com

Site Name: **SW AT WESTERN APPROACH**

Site ID: **PLY10681**

Address:  
**WESTERN APPROACH,  
 PLYMOUTH,  
 PL1 1AR**


Title: **150 EXISTING ELEVATION A**

Project: **H3G 5G UNILATERAL**

Purpose of Issue: **PLANNING**

EE Cell ID:	MBNL Cell ID:	3UK Cell ID:
N/A	N/A	N/A

Master Drawing No: **PLY10681\_M002** Issue: **B**

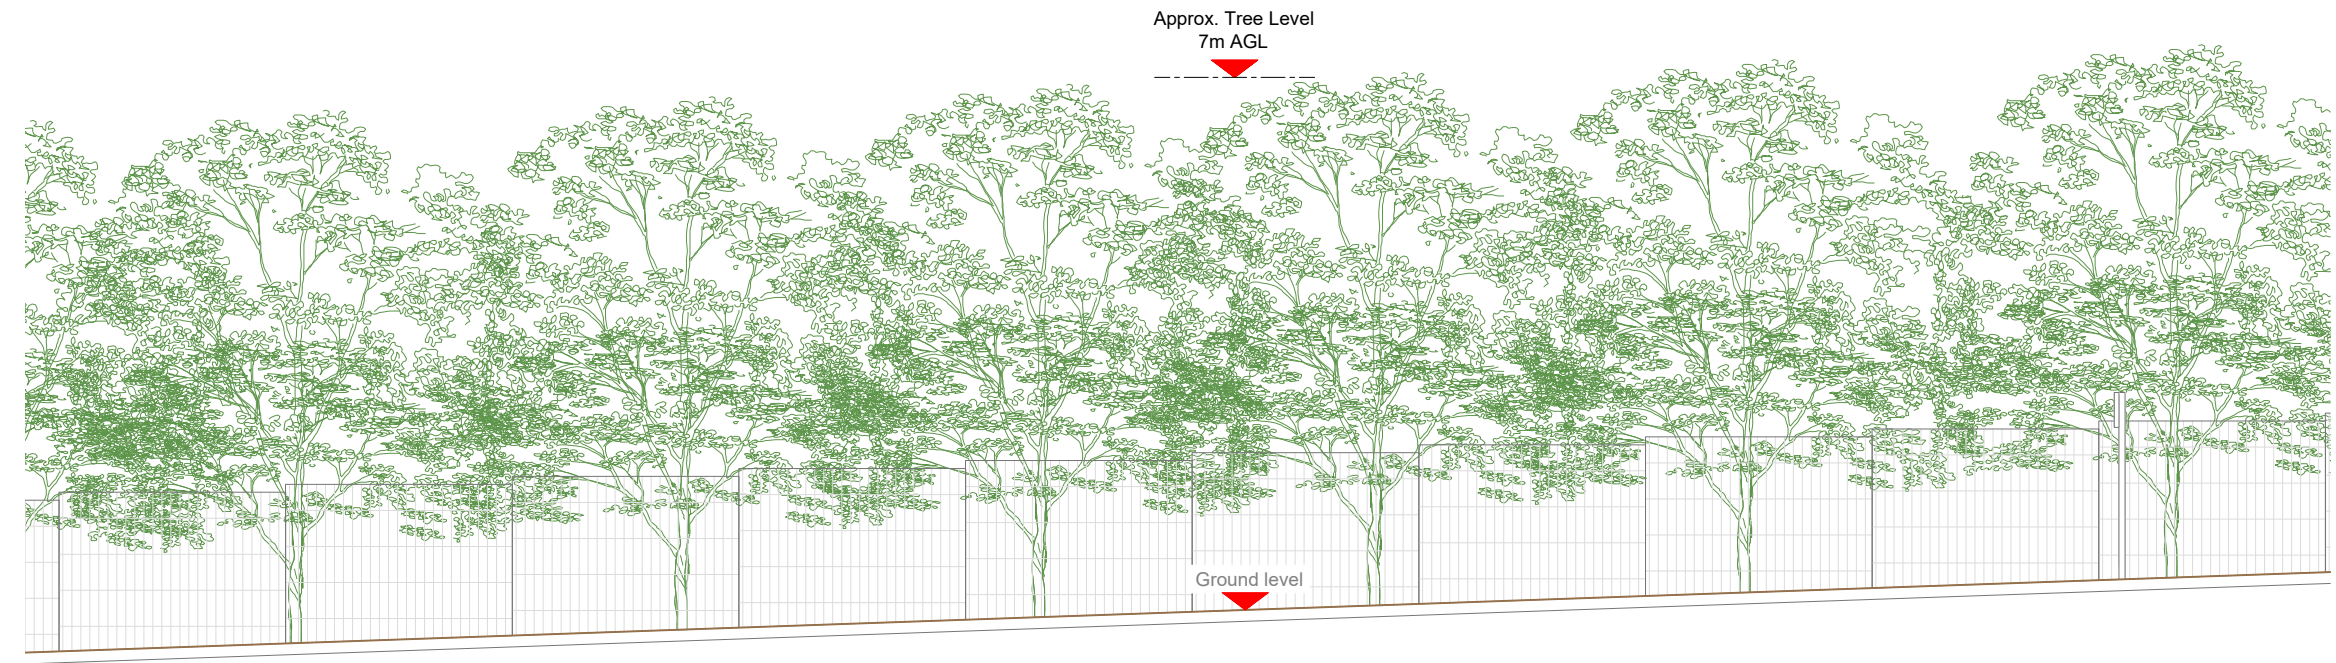

100mm  
50mm  
10mm