




EXISTING GROUND FLOOR PLAN - 1:100

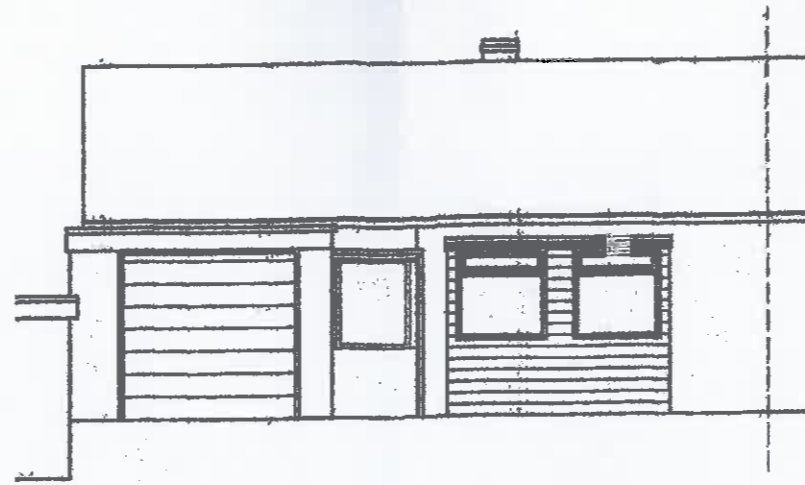

EXISTING FRONT ELEVATION - 1:100

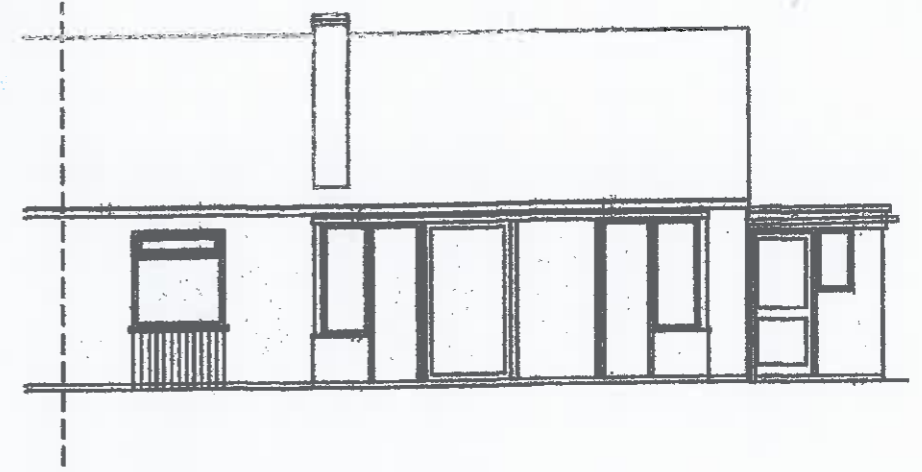

EXISTING REAR ELEVATION - 1:100

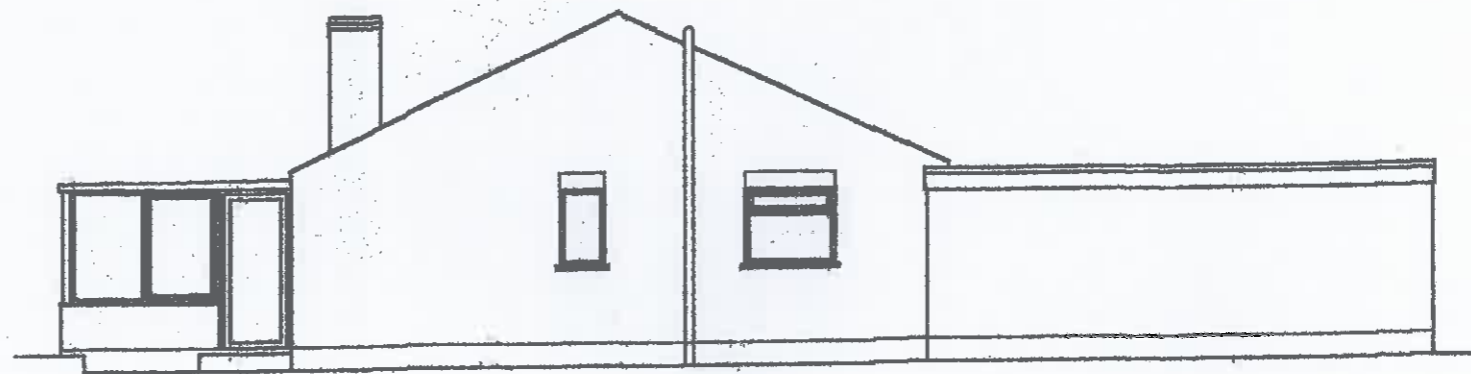

EXISTING SIDE ELEVATION - 1:100



EXISTING SIDE ELEVATION - 1:100

17 CRESCENT CLOSE
STONEHOUSE

PRINTED ON A3.