



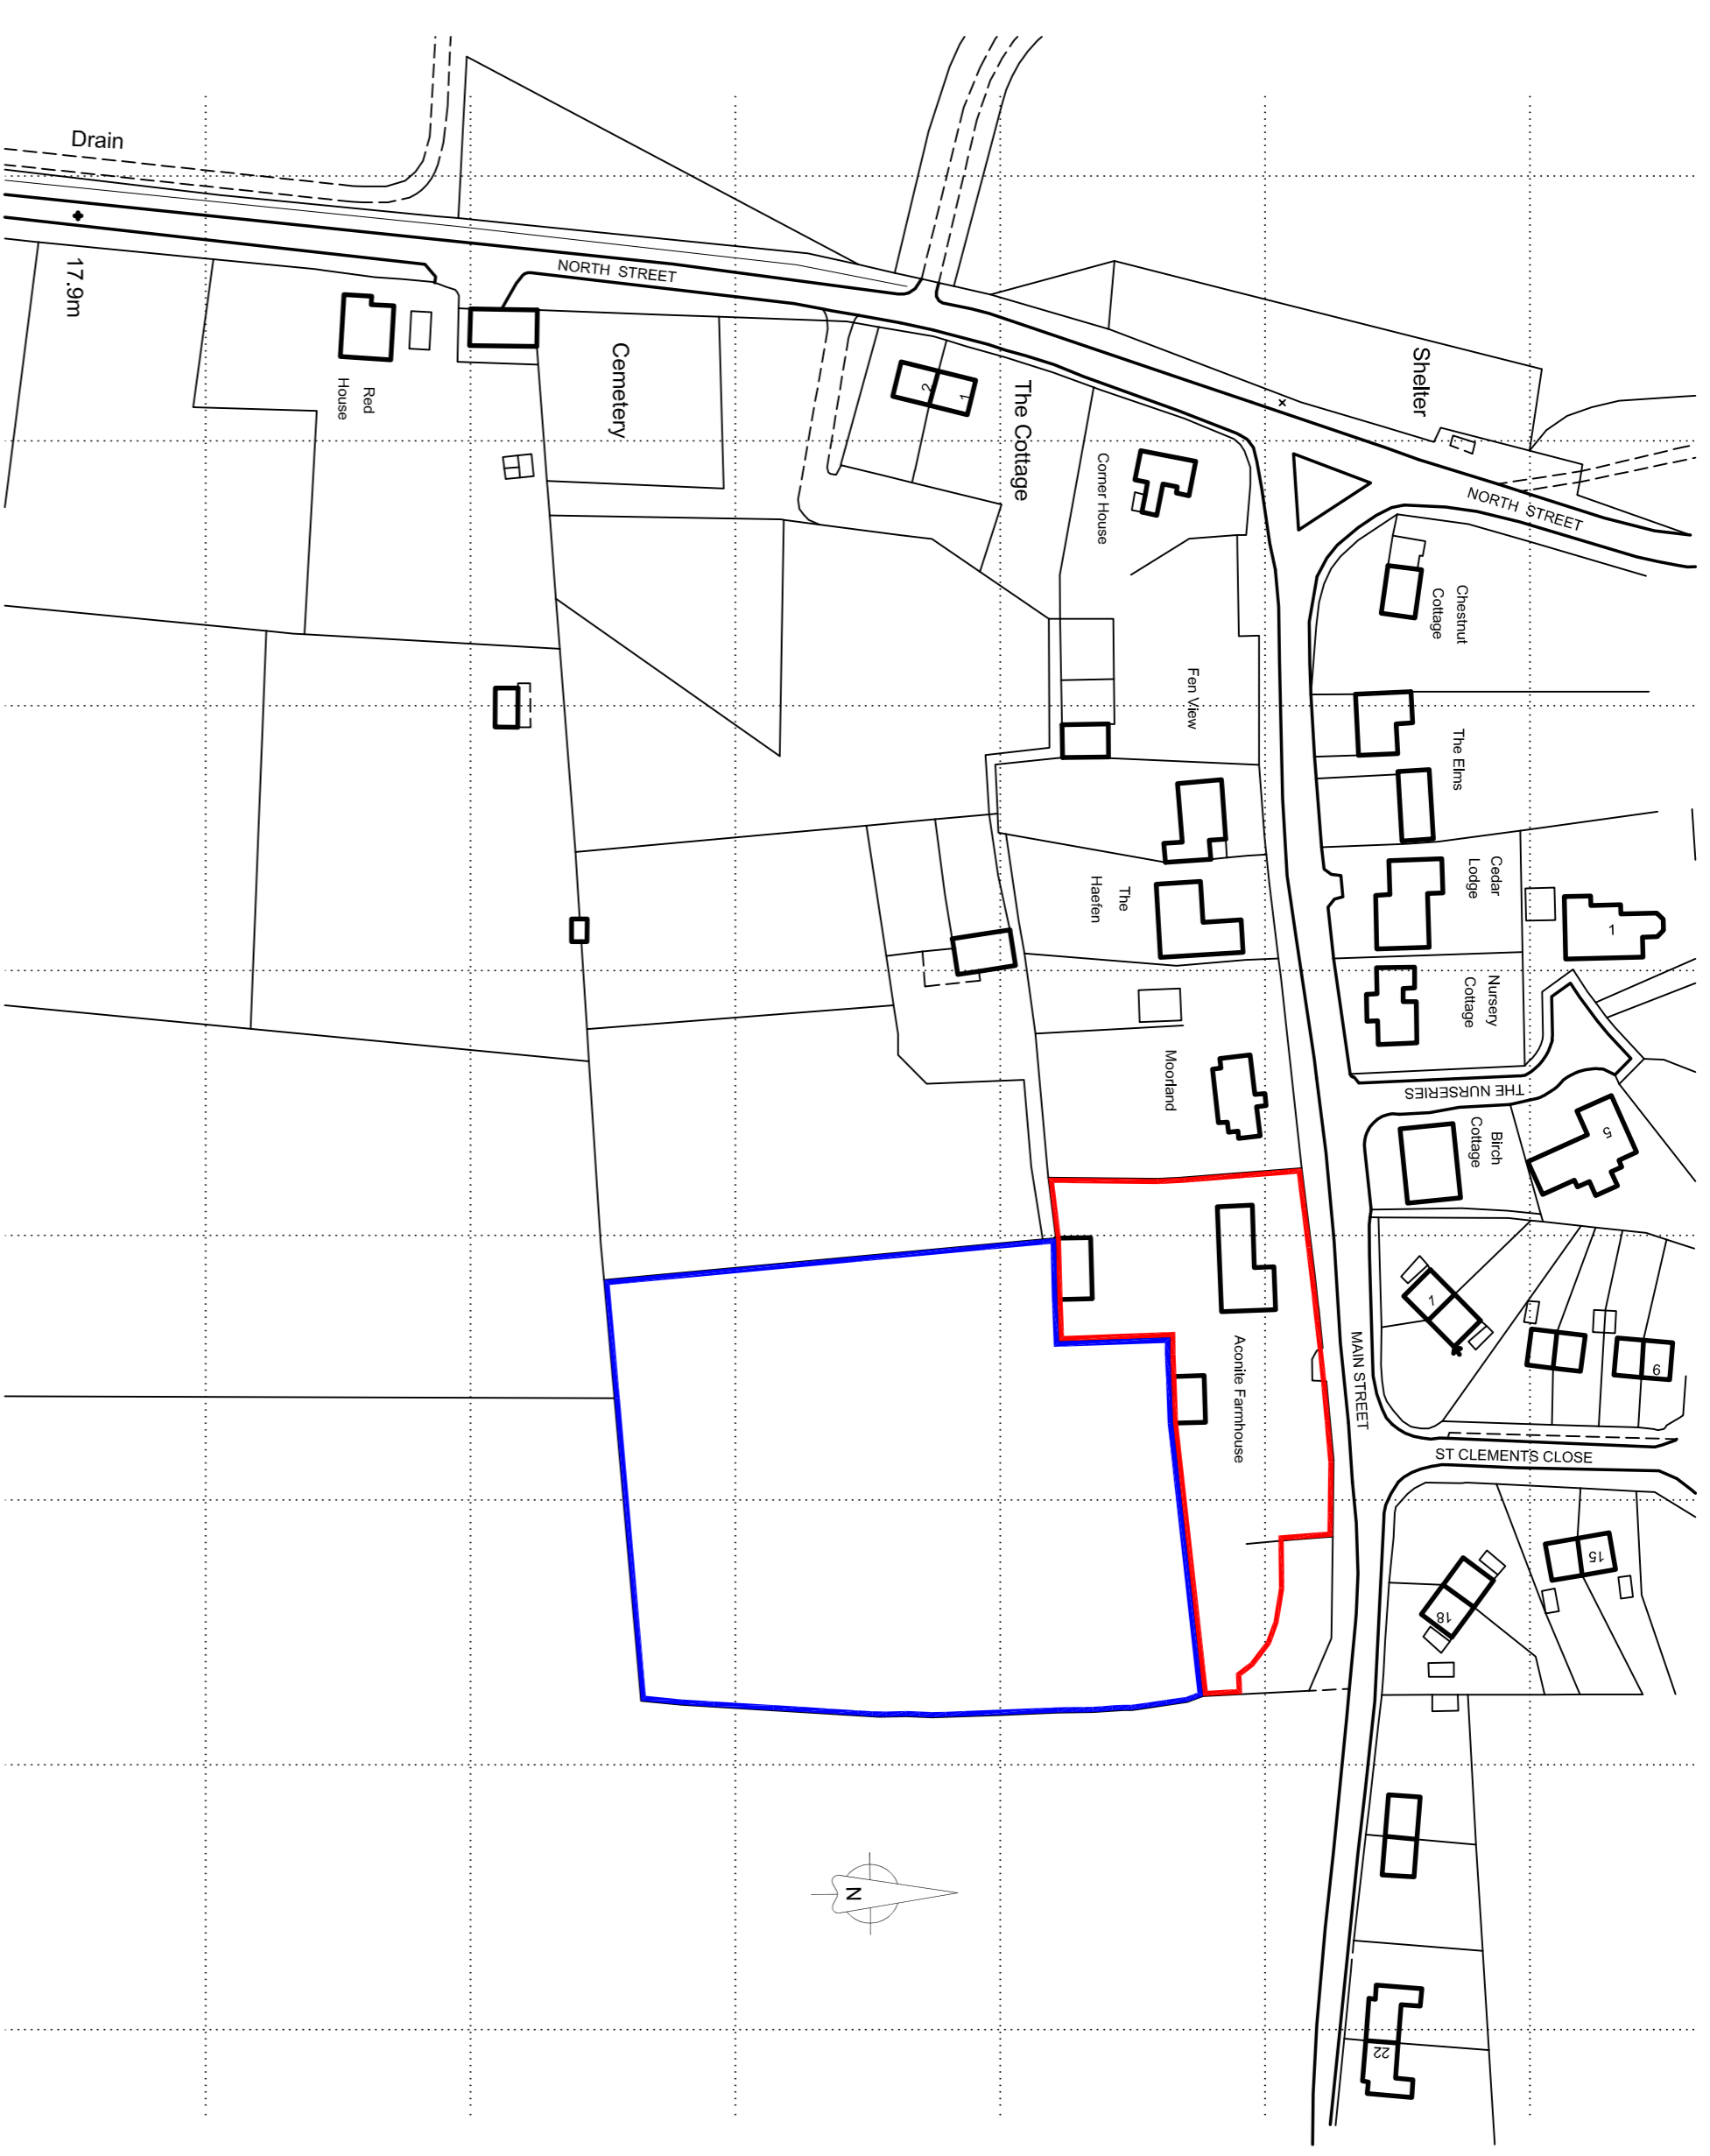

BLOCK PLAN (1:200)

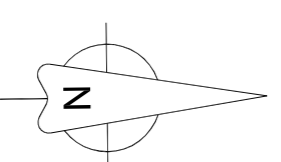

SITE LOCATION (1:1250)

© Crown Copyright. All rights reserved. Licence number 100022432

P1, 23/03/21: Initial Issue

• NEIL • REYNOLDS •

Salters Barn, Middle Street, Potterhanworth, Lincoln, LN4 2DR
 tel: 01522 793006 email: neil@skarchitects.co.uk

client **MR & MRS ROLAND**

project **Barn Conversion**

Aconite Farmhouse
 Main Street, Rowston

drawing title

SITE LAYOUTS

date **March 2021** scale **as shown @ A1**

drawing number **ST-458 / 01** revision **P1**