



Condition 10 - Bird nesting boxes to be installed within 9 months of commencement of works

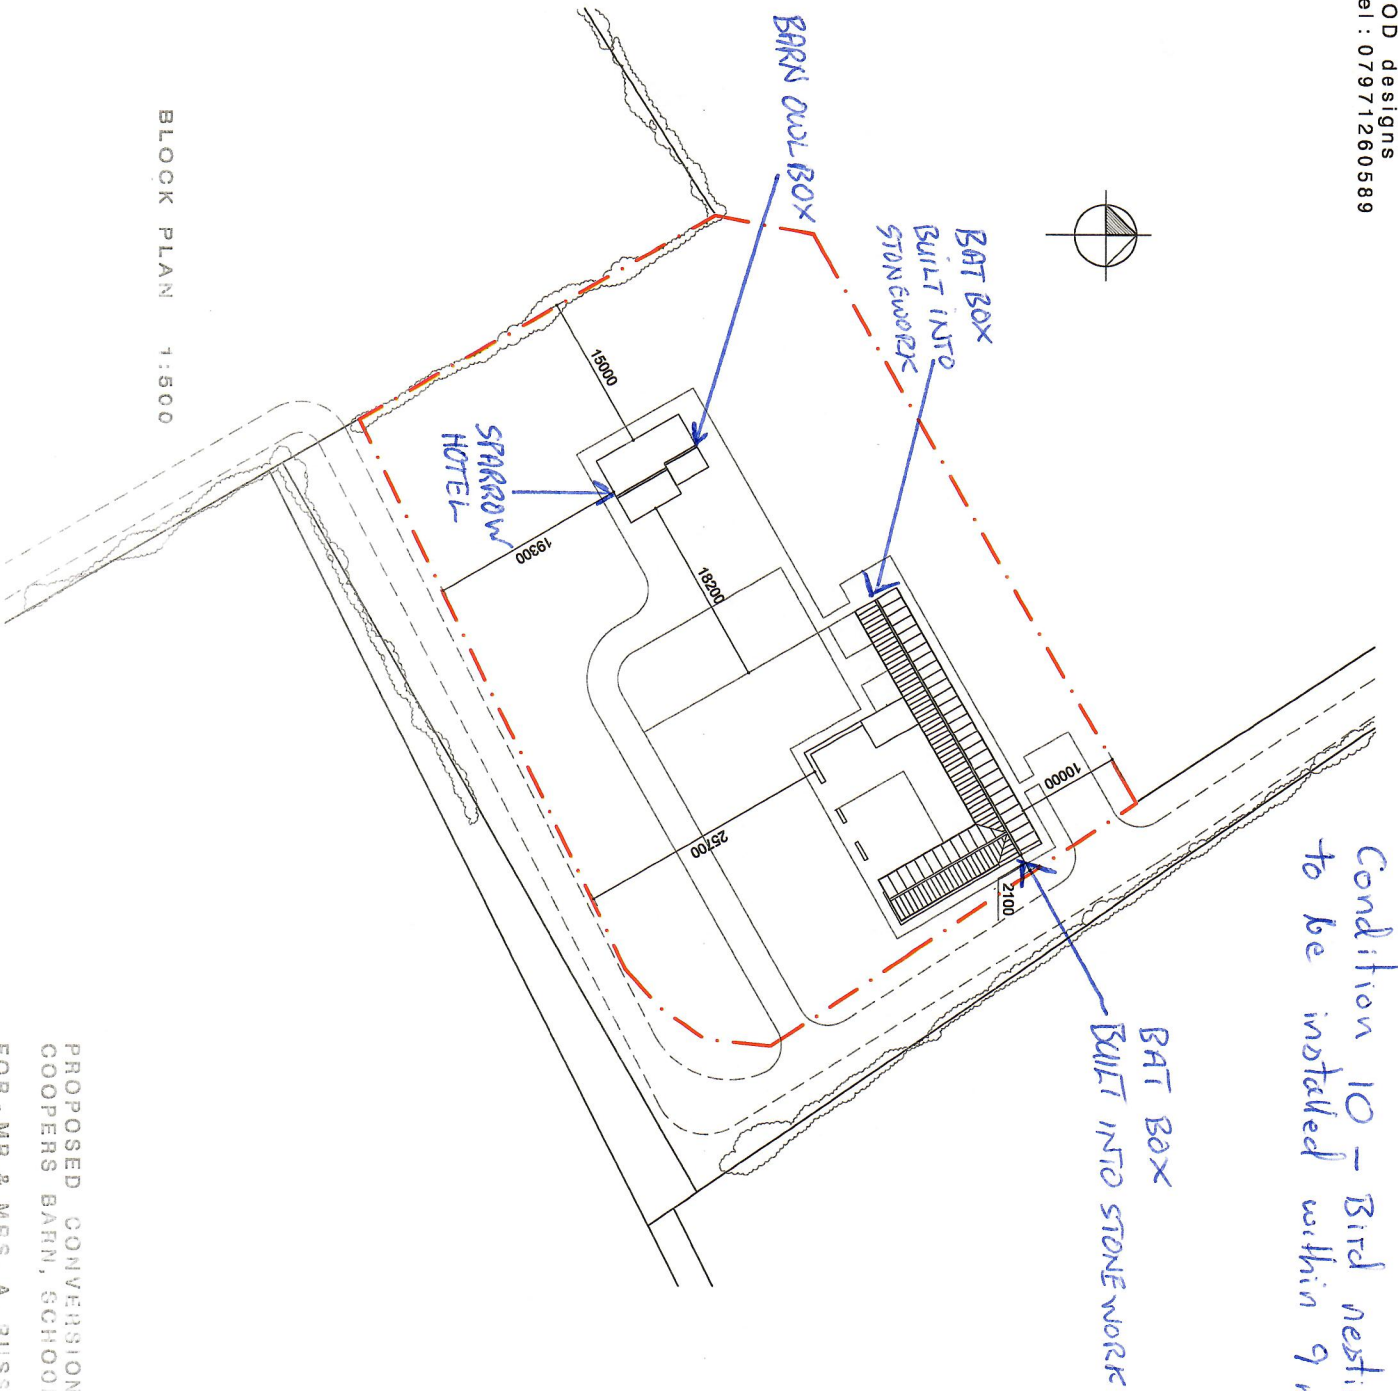

BLOCK PLAN 1:500

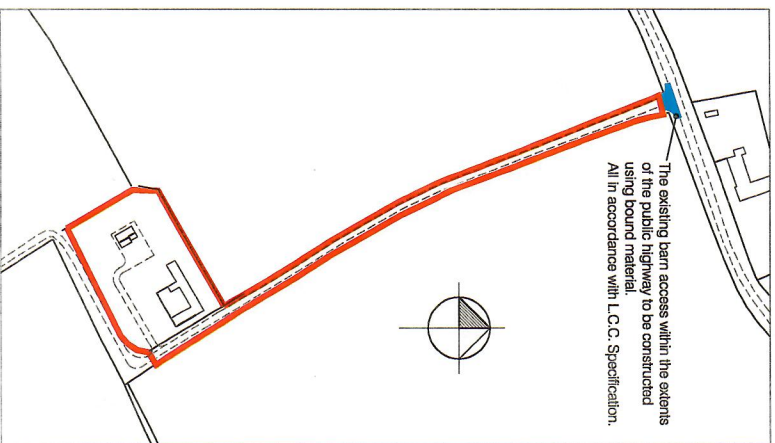

© Crown Copyright. All rights reserved. License no. 120012970

LOCATION PLAN SCALE 1:2500

PROPOSED CONVERSION OF BARN & CARPORT AT
COOPERS BARN, SCHOOL LANE, WALCOT, SLEAFORD, Lincs
FOR - MR & MRS. A. RUSSELL
DATE - OCT 2020 SCALE - 1:100 DRAWN - JPM DWG. NO. DWG. NO. 20-

Rev A - site boundaries, garage size & driveway position etc