
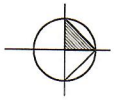



ARBORESCULTURAL REPORT PLAN

CONDITION 11.


- SITE BOUNDARY IN RED
- ONLY HEDGE A IS WITHIN THE PROPOSED DEVELOPMENT
- NO TREES WITHIN THE PLANNING BOUNDARY

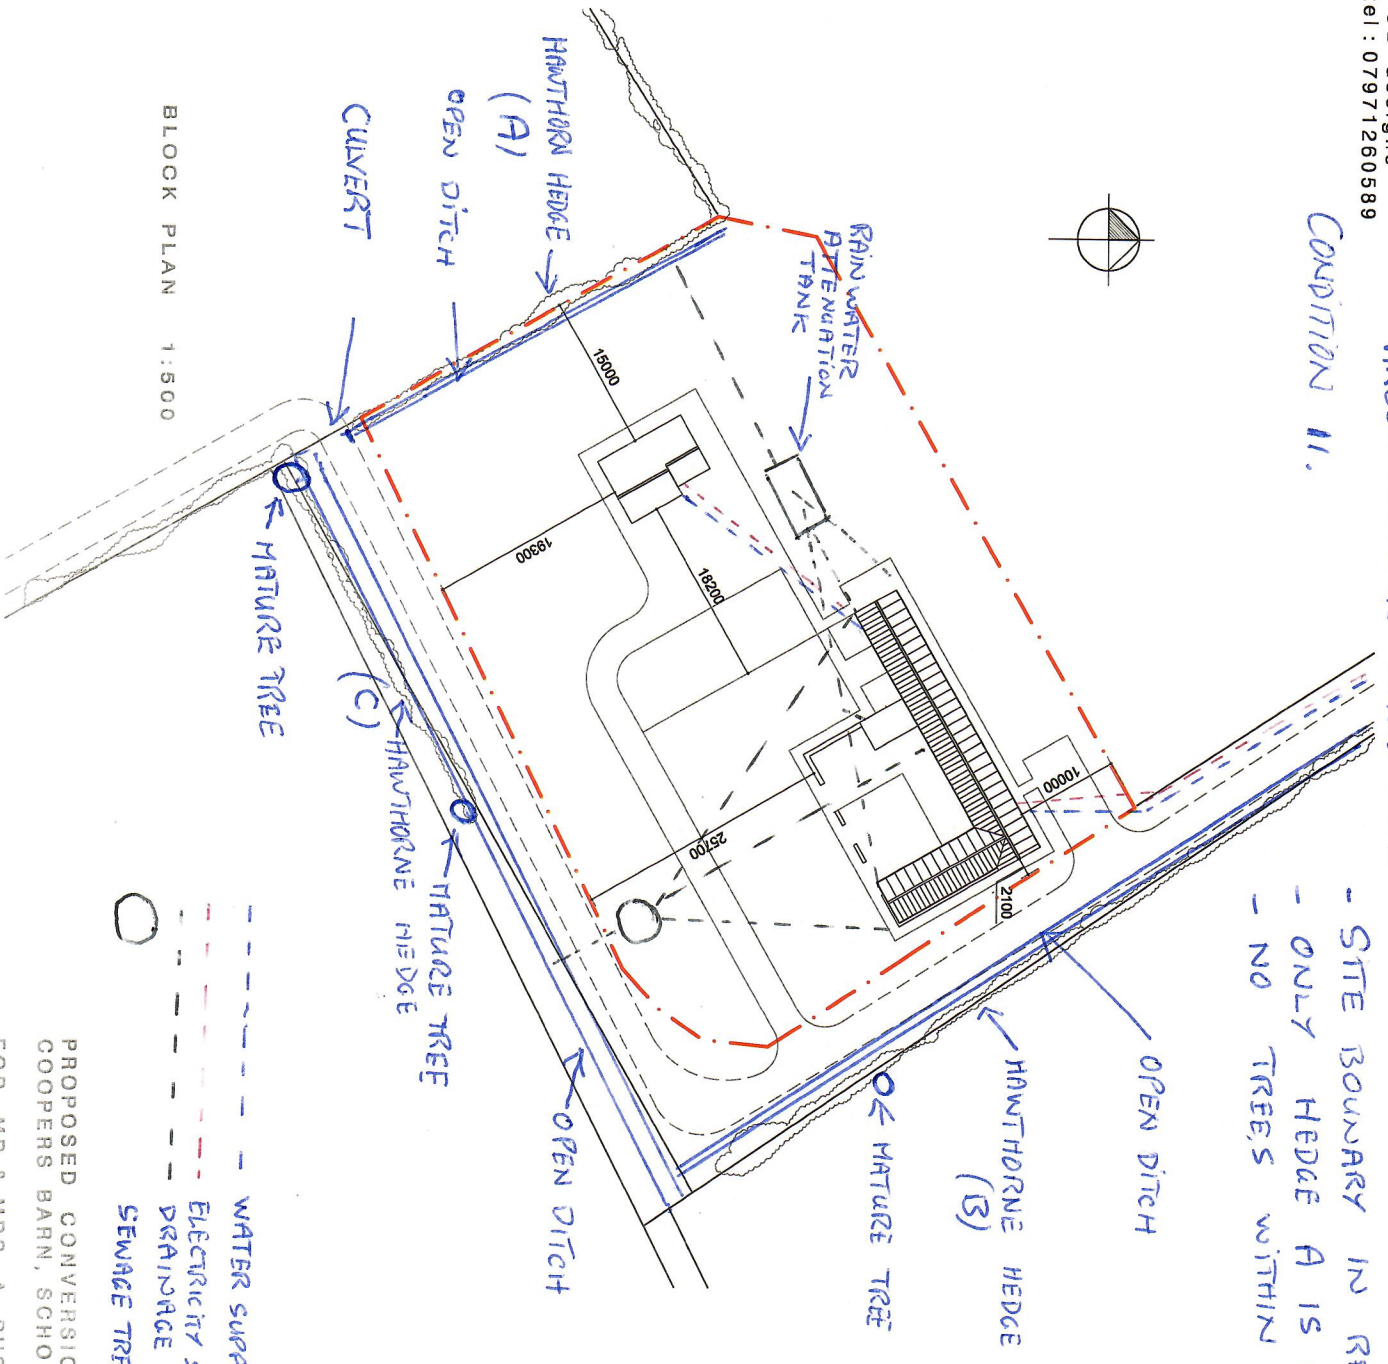

BLOCK PLAN 1:500

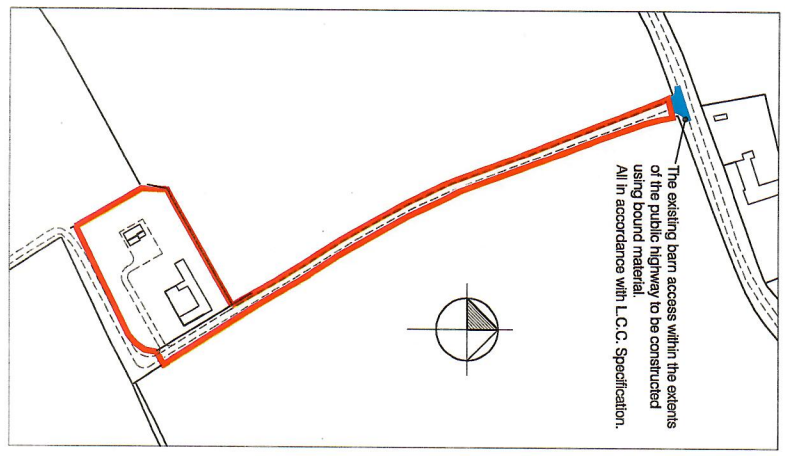

The existing barn access within the extents of the public highway to be constructed using bound material. All in accordance with L.C.C. Specification.

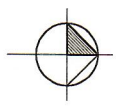

LOCATION PLAN SCALE 1:2500

- WATER SUPPLY
- - - ELECTRICITY SUPPLY
- - - DRAINAGE RUN
- - - SEWAGE TREATMENT PLAN

Rev A - site boundaries, garage site & driveway position etc

PROPOSED CONVERSION OF BARN & CAR-PORT AT COOPERS BARN, SCHOOL LANE, WALCOT, SLEAFORD, LINGS
FOR - MR & MRS. A. RUSSELL
DATE - OCT 2020 SCALE 1:100 DRAWN - rpm DWG. NO. DWG. NO. 20-